


THIS MAP IS FOR THE PURPOSE  
OF AD VALOREM TAXATION ONLY.

Ptn. S.1/2 Sec.22, T.2N.,R.2W., S.B.B.&M.

Rim of The World Unified 0326-18  
Tax Rate Area  
105056

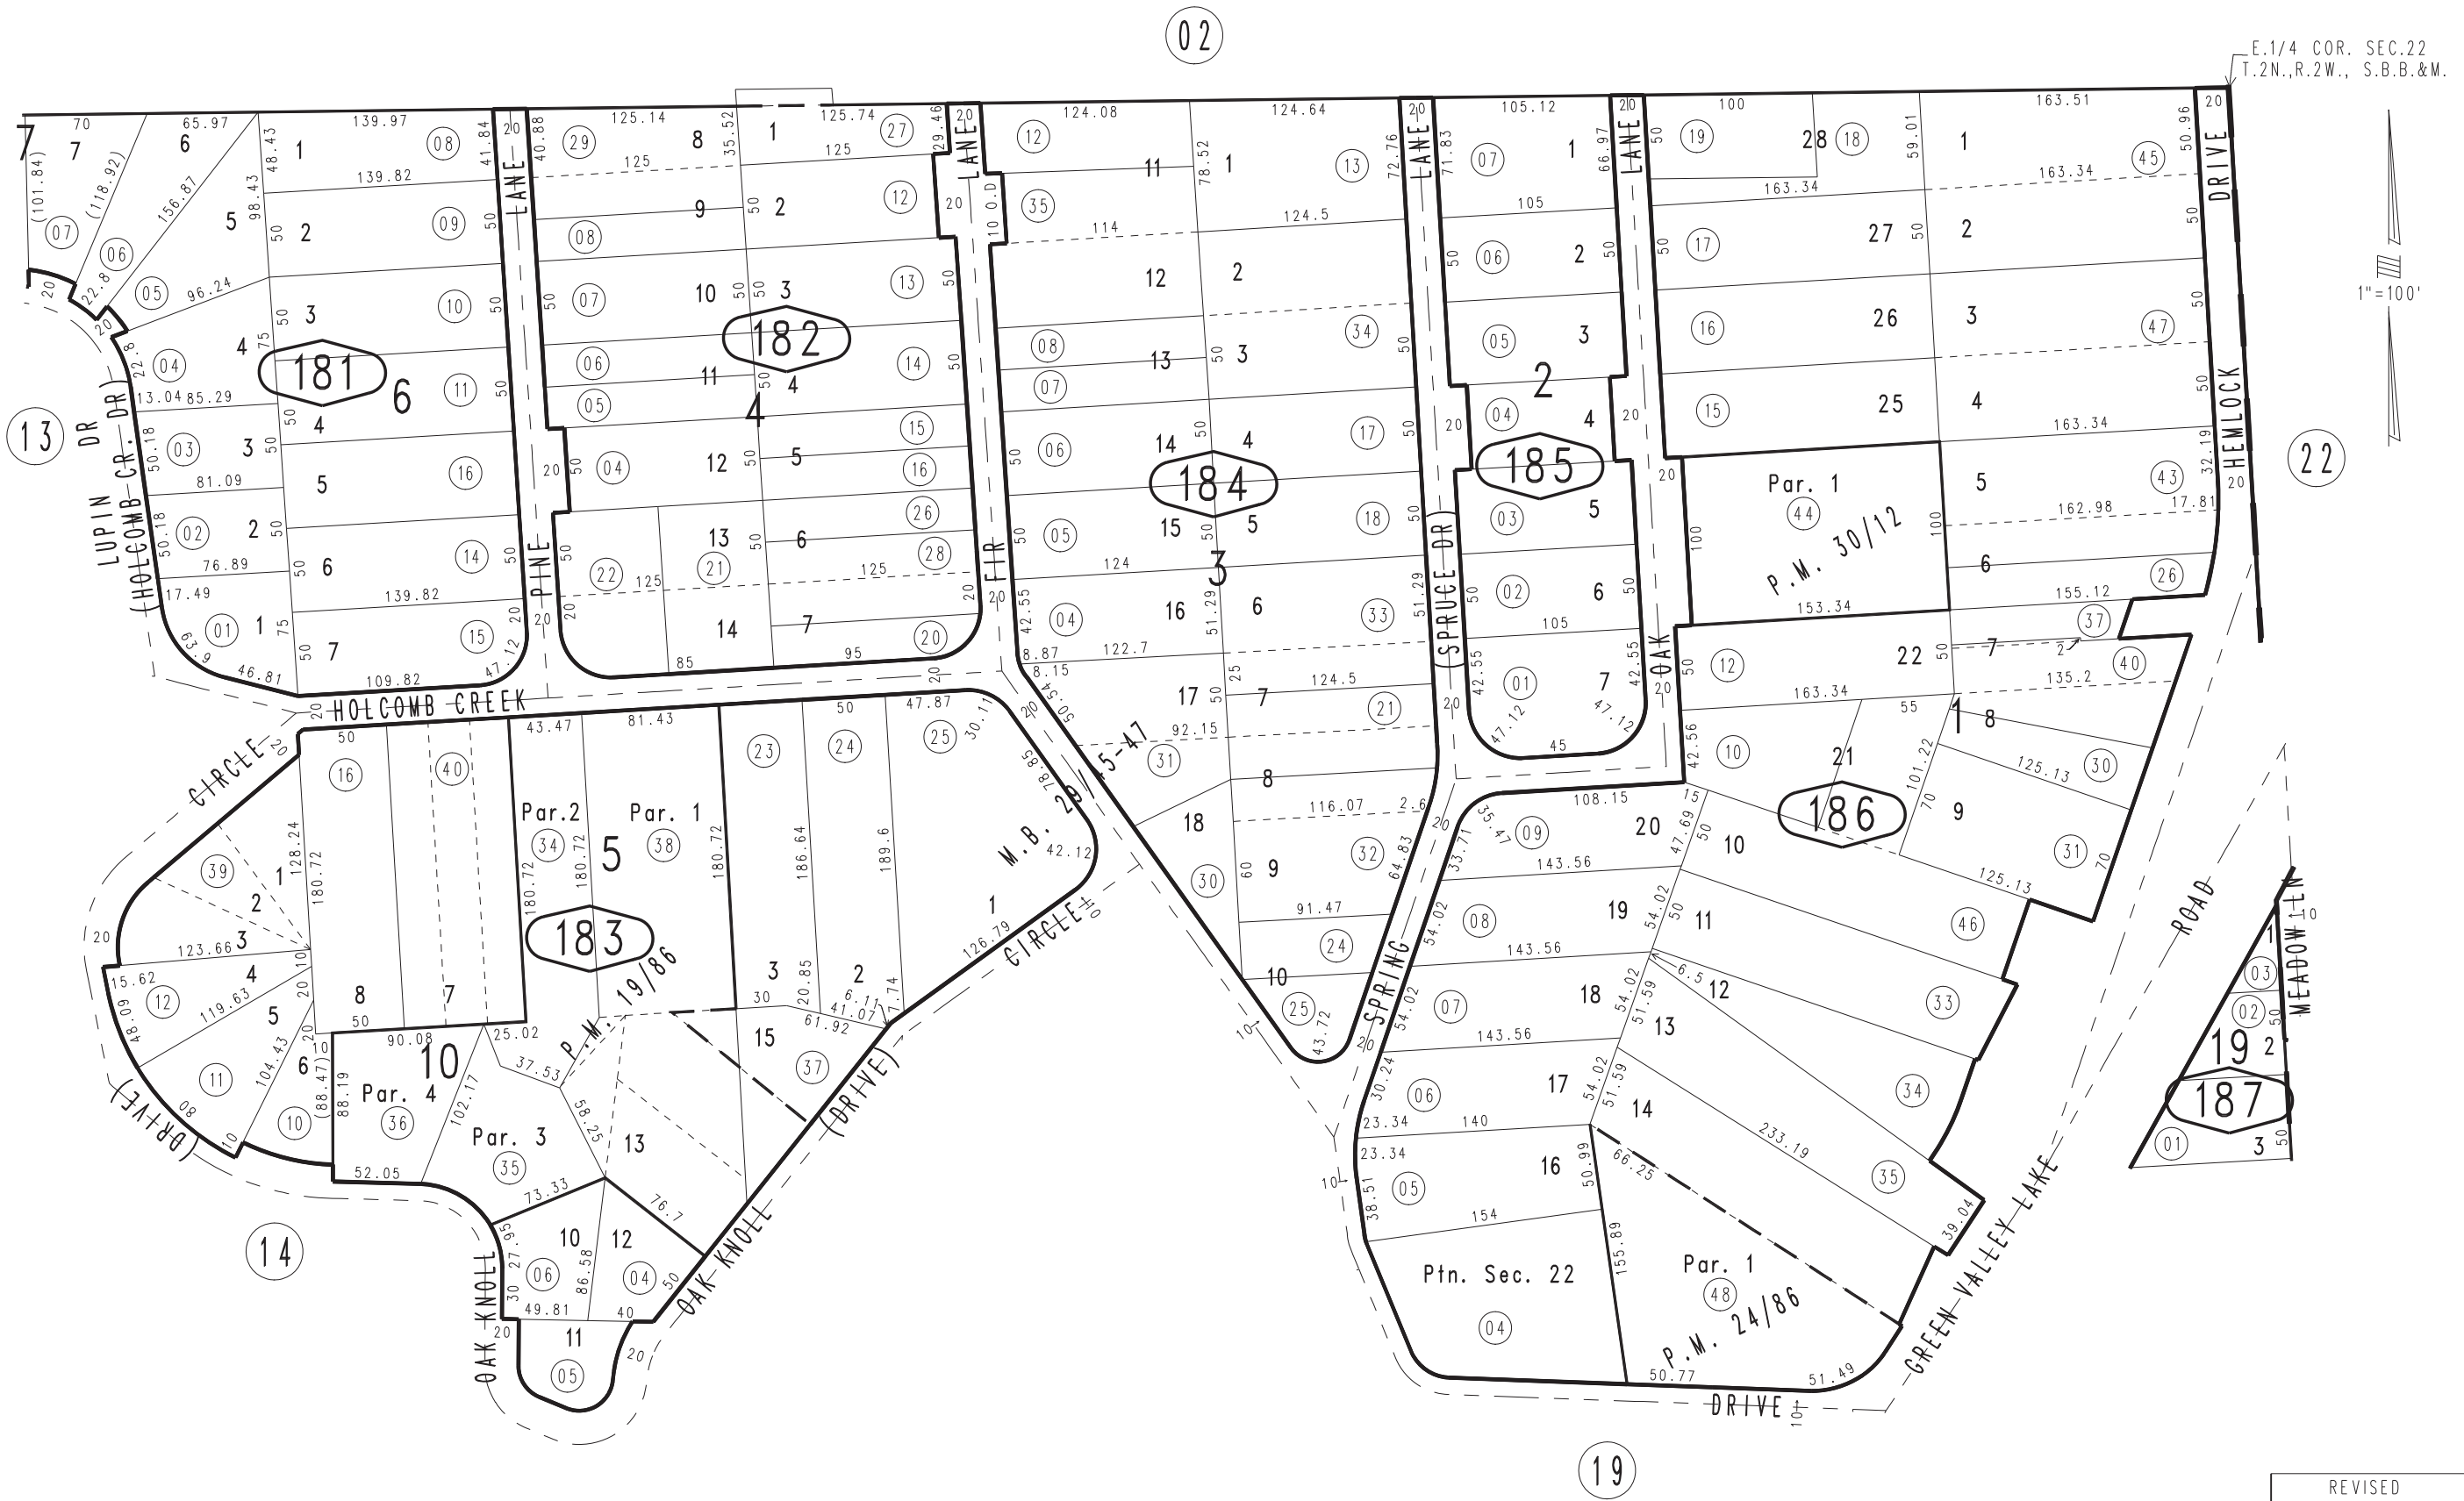

E.1/4 COR. SEC.22  
T.2N.,R.2W., S.B.B.&M.

1"=100'

Ptn. Tr. No. 1931 Green Valley Lake, M.B. 29/45-47  
Parcel Map No. 3307, P.M. 30/12  
Parcel Map No. 2618, P.M. 24/86  
Parcel Map No. 2165, P.M. 19/86

March 2005

Assessor's Map  
Book 0326 Page 18  
San Bernardino County

REVISED  
01/23/19 KA  
10/28/21 KC