
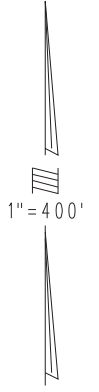


THIS MAP IS FOR THE PURPOSE  
OF AD VALOREM TAXATION ONLY.

Ptn. N.1/2 Sec.19, T.2N.,R.3W., S.B.B.&M.

Rim of The World Unified  
Tax Rate Area  
105019,105035,105073  
105088

0334-01

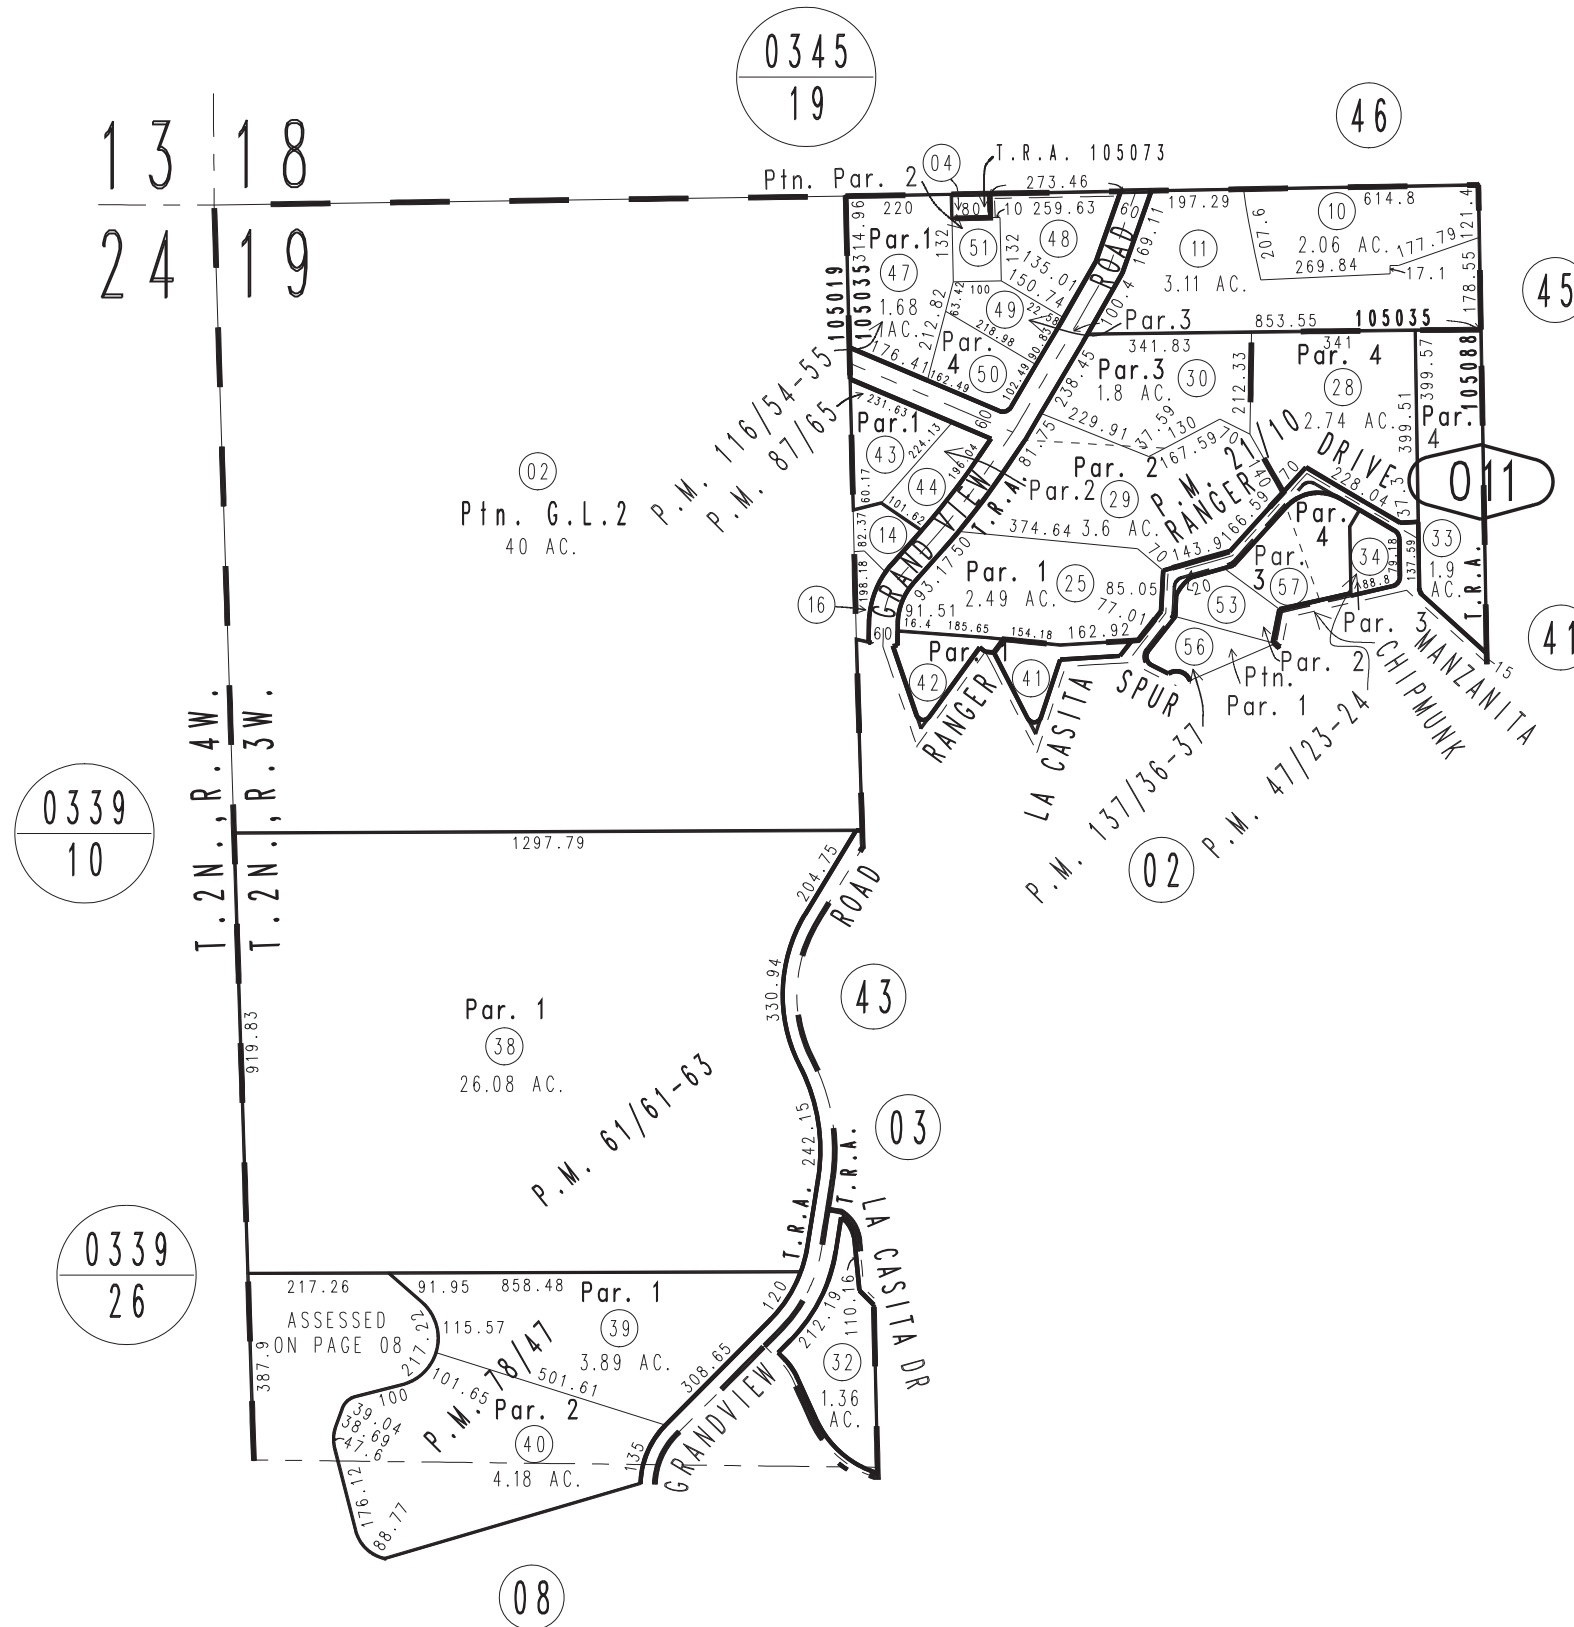

Parcel Map No. 7704, P.M. 87/65  
Ptn. Parcel Map No. 7568, P.M. 78/47  
Ptn. Parcel Map No. 6048, P.M. 61/61-63  
Ptn. Parcel Map No. 5014, P.M. 47/23-24  
Parcel Map No. 2373, P.M. 21/10

Ptn. Parcel Map No. 10860, P.M. 137/36-37  
Parcel Map No. 10202, P.M. 116/54-55

Assessor's Map  
Book 0334 Page 01  
San Bernardino County

April 2005

REVISED  
03/12/06 GL