


THIS MAP IS FOR THE PURPOSE
OF AD VALOREM TAXATION ONLY.

Ptn. N.W.1/4 Sec.27, T.2N.,R.4W., S.B.B.&M.

Rim of The World Unified 0338-21
Tax Rate Area
105013,105026

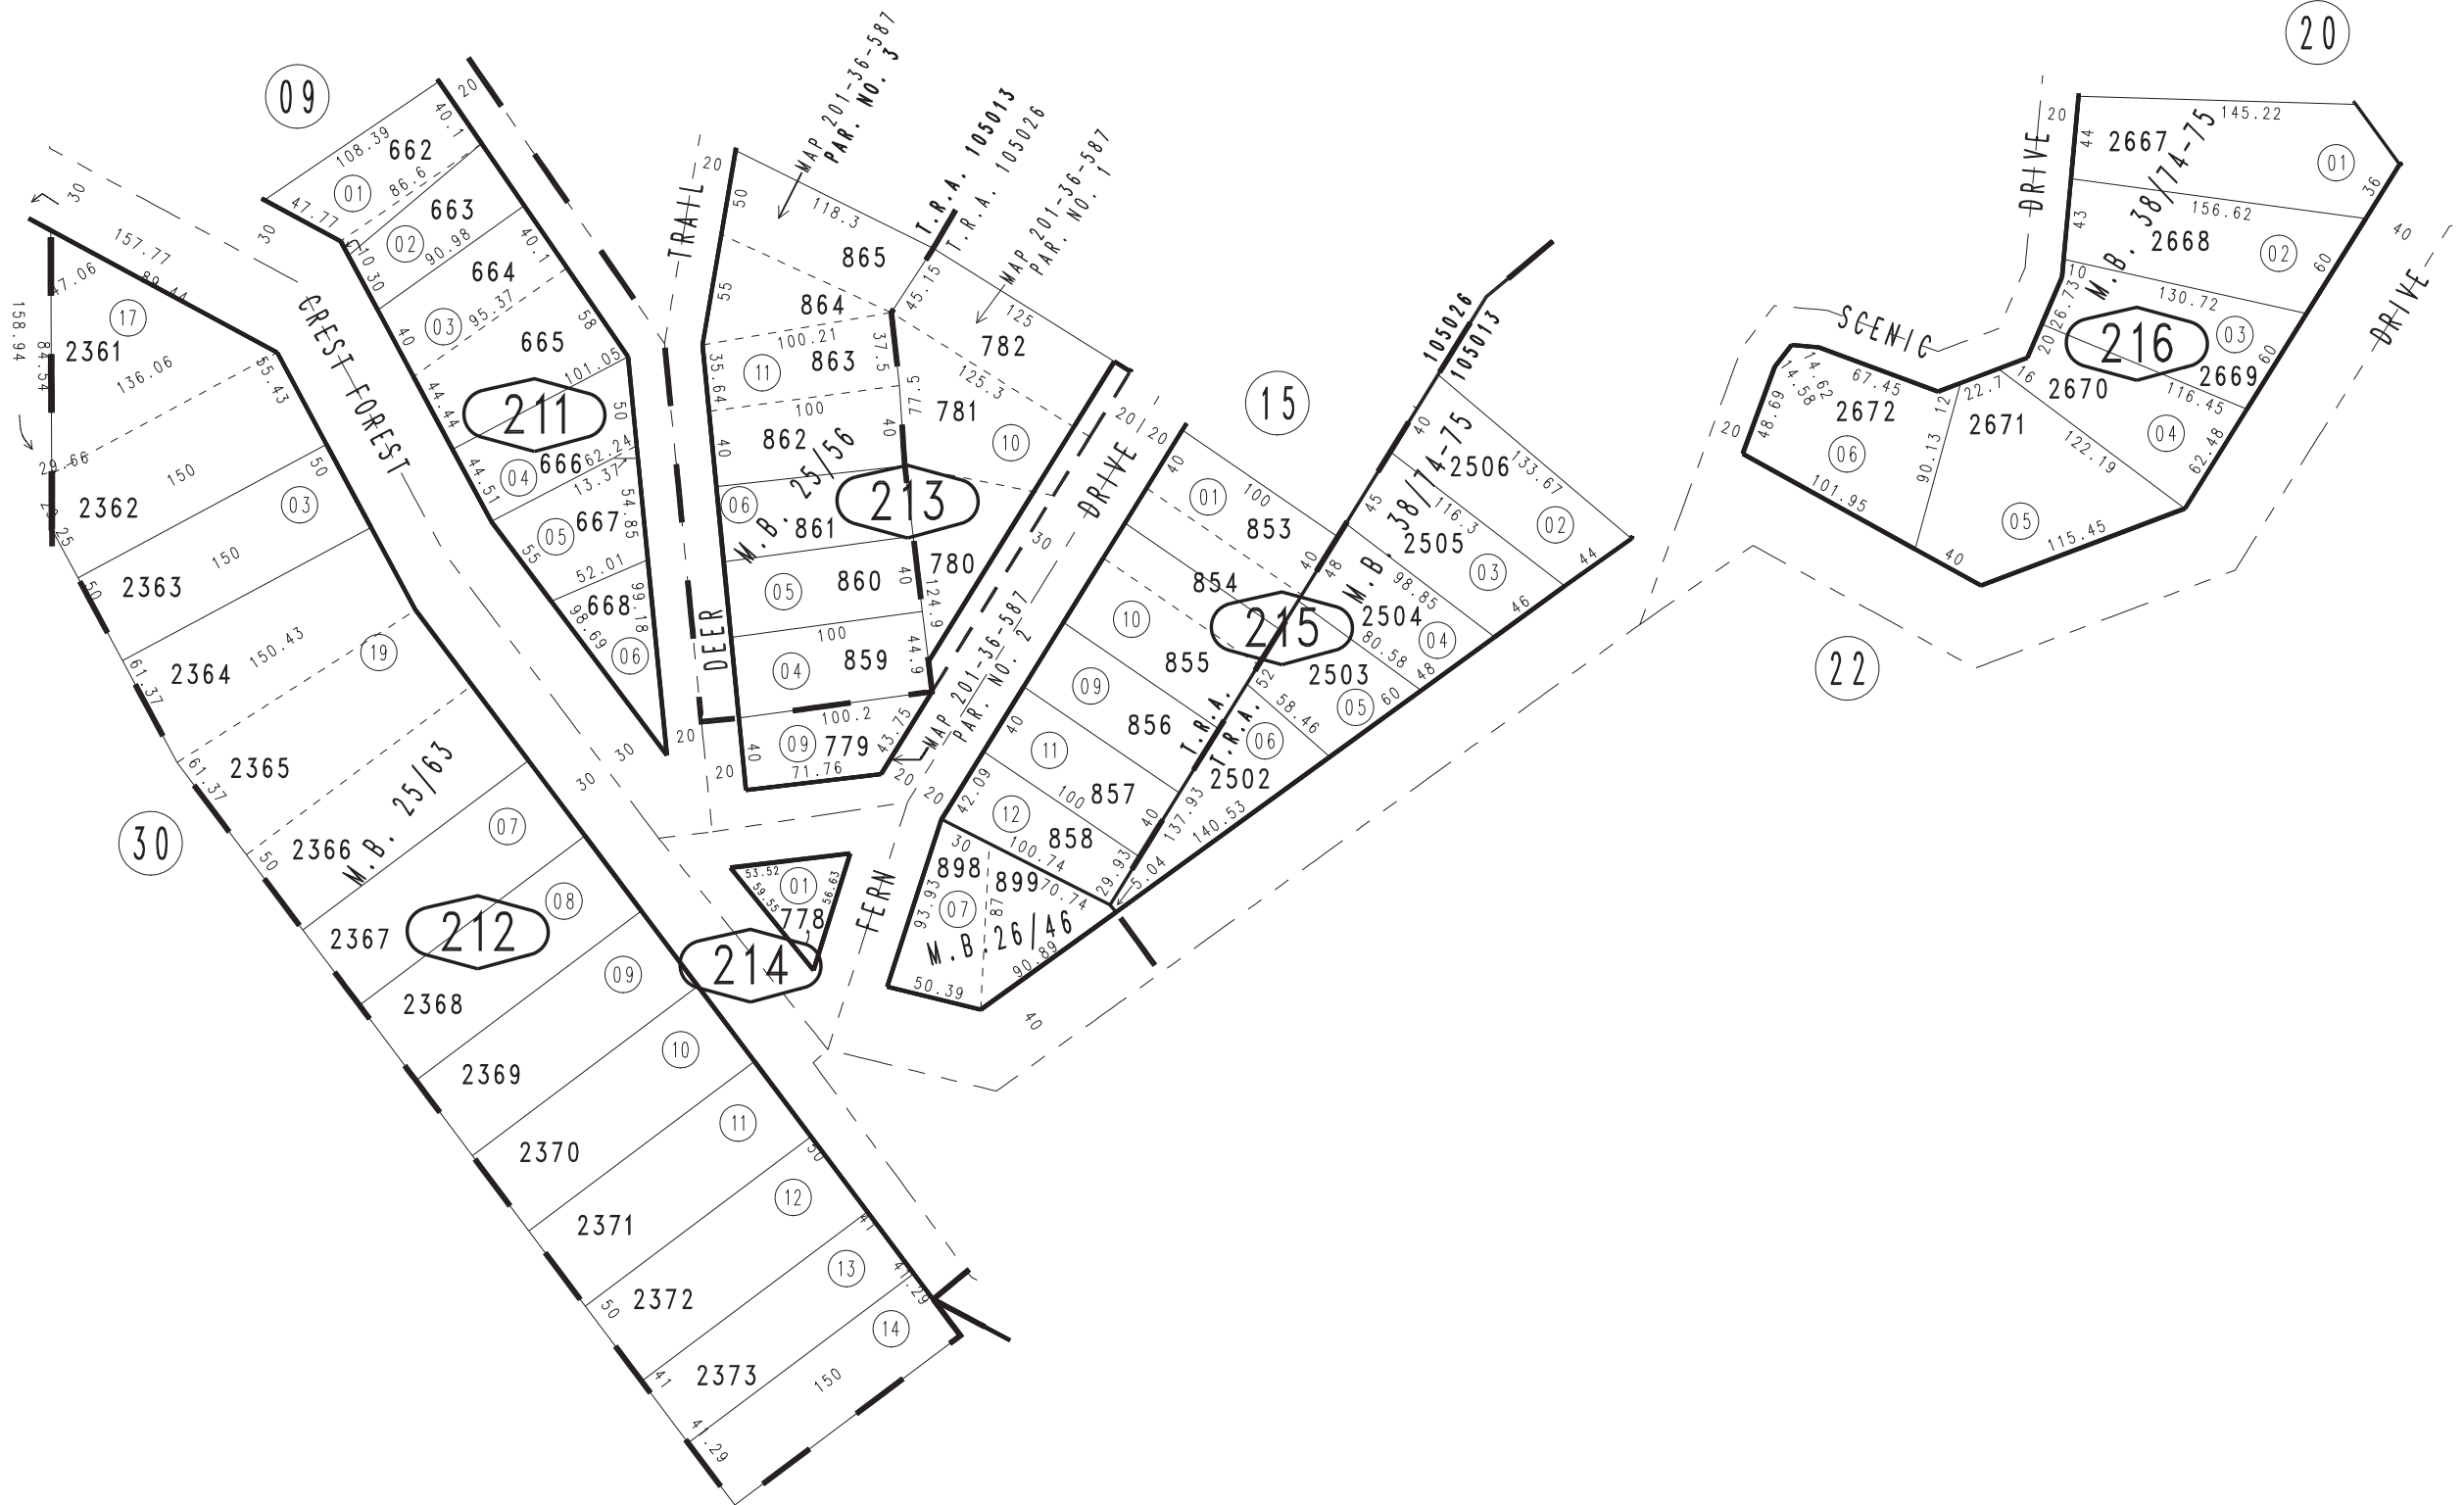

Ptn. Crestline Village, Sub. No. 22, Tract No. 2745, M.B. 38/74-75
Ptn. Crestline Village, Sub. No. 8, Tract No. 1835, M.B. 26/46
Crestline Village, Sub. No. 18, Tract No. 2494, M.B. 25/63
Ptn. Crestline Village, Sub. No. 7, Tract No. 1770, M.B. 25/56

May 2005

Assessor's Map
Book 0338 Page 21
San Bernardino County

REVISED
07/21/08 LH