



THIS MAP IS FOR THE PURPOSE
OF AD VALOREM TAXATION ONLY.



Ptn. Devore Tract M.B. 17/79

San Bernardino Unified
Tax Rate Area
107062

0349-07

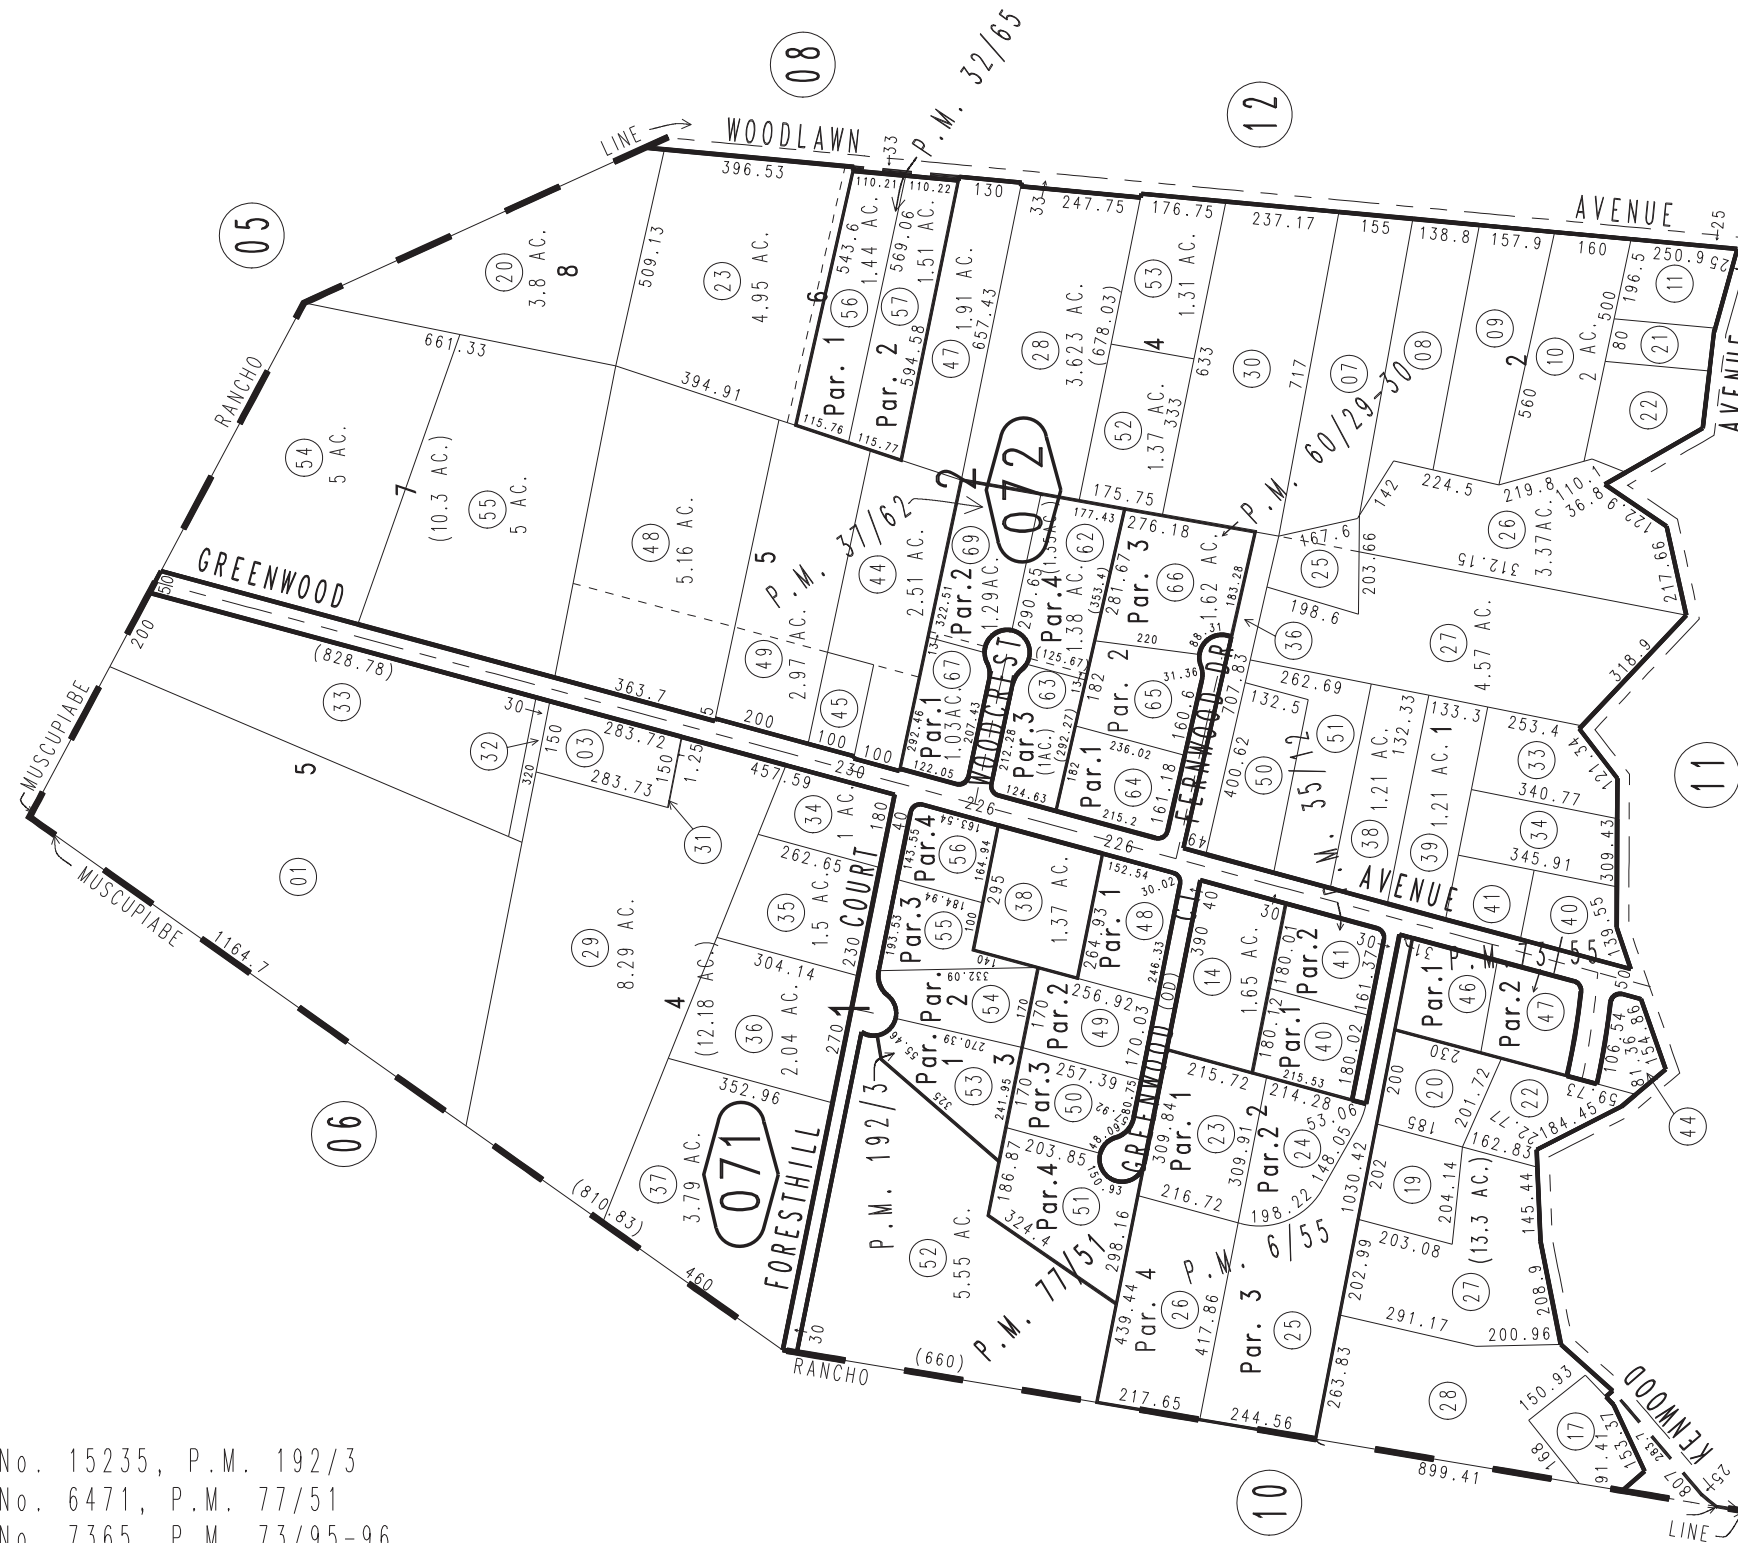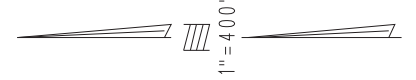

- Parcel Map No. 15235, P.M. 192/3
- Parcel Map No. 6471, P.M. 77/51
- Parcel Map No. 7365, P.M. 73/95-96
- Parcel Map No. 5536, P.M. 60/29-30
- Parcel Map No. 4031, P.M. 37/62
- Parcel Map No. 3727, P.M. 35/12
- Parcel Map No. 3596, P.M. 32/65
- Parcel Map No. 466, P.M. 6/55

September 2004

Ptn. S.E.1/4, Sec. 20
T.2N., R.5W.

Assessor's Map
Book 0349 Page 07
San Bernardino County

REVISED
09/26/18 KA