



THIS MAP IS FOR THE PURPOSE
OF AD VALOREM TAXATION ONLY.



Ptn. Devore Tract, M.B. 17/79-80 Ptn. Map 'B' Devore Tract, M.B. 20/57

San Bernardino Unified
Tax Rate Area
107062

0349-14

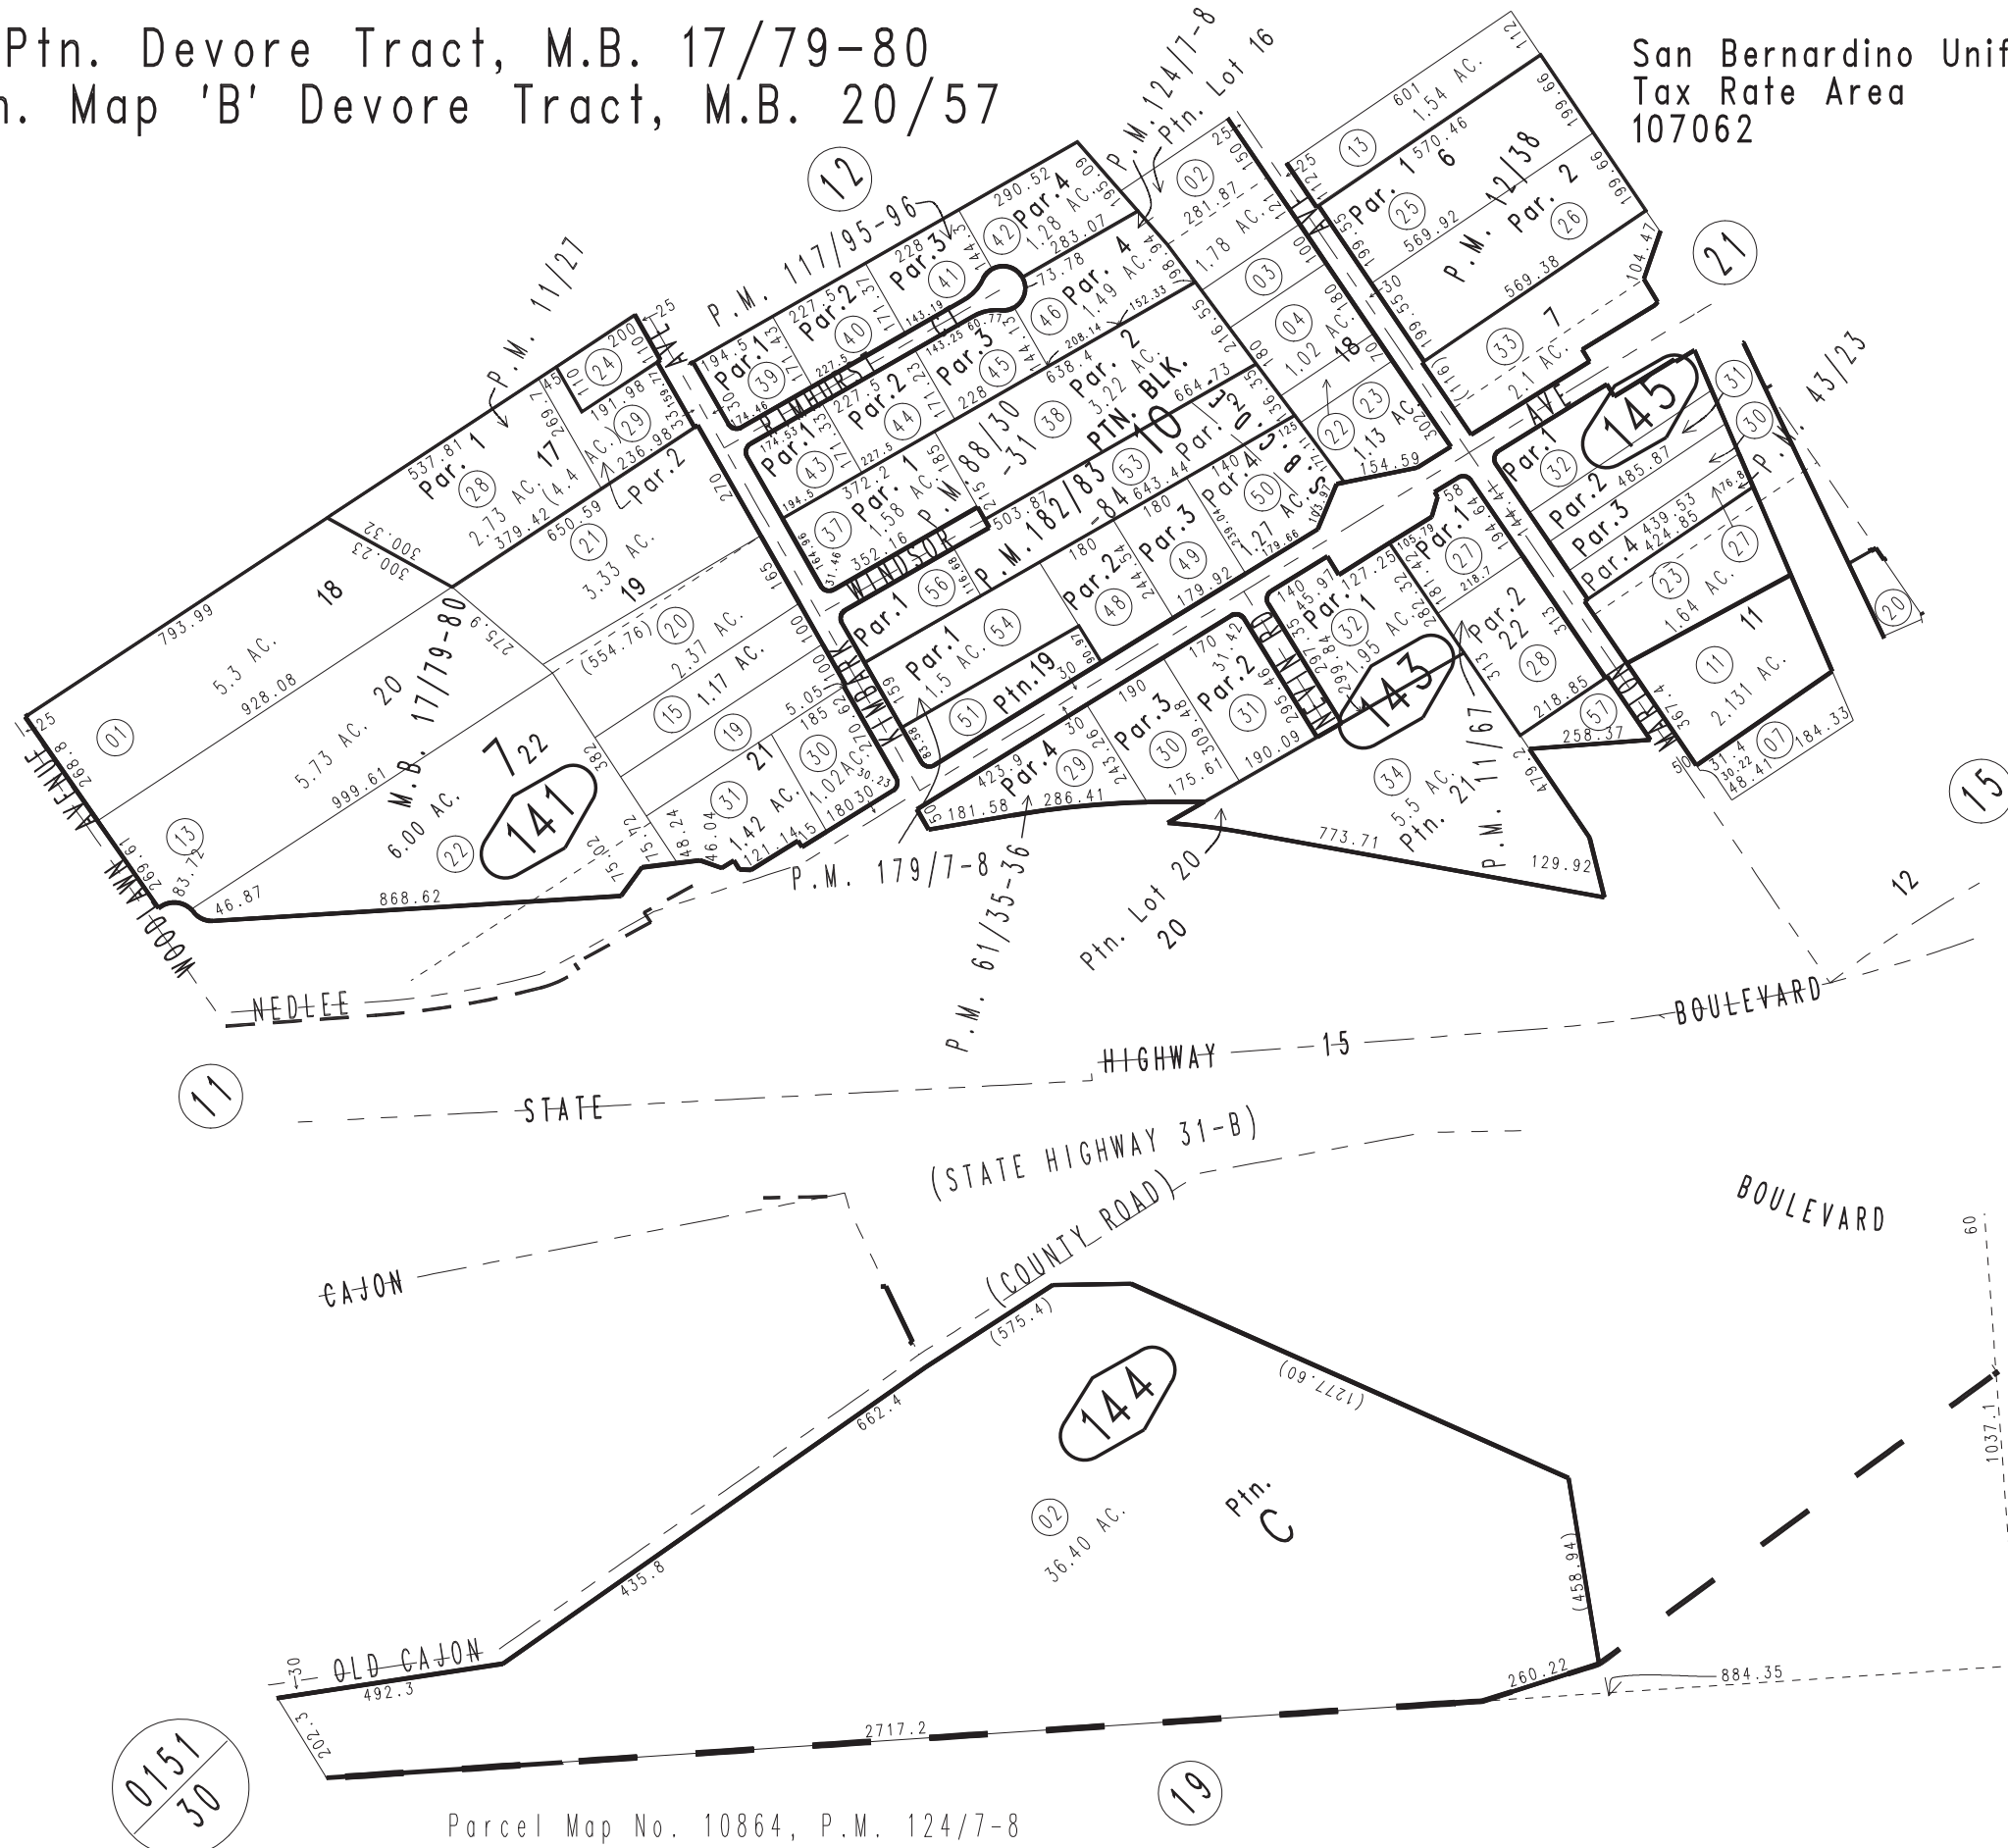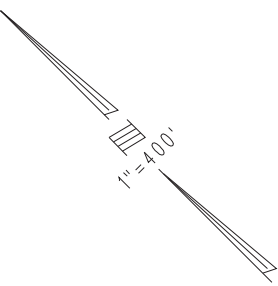

Ptn. W.1/2 Sec. 28
T.2N., R5W.

Parcel Map No. 1460, P.M. 12/38
Parcel Map No. 1135, P.M. 11/67
Parcel Map No. 1218, P.M. 11/27

Parcel Map No. 10864, P.M. 124/7-8
Parcel Map No. 9930, P.M. 117/95-96
Parcel Map No. 8312, P.M. 88/30-31
Parcel Map No. 5932, P.M. 61/35-36
Parcel Map No. 4619, P.M. 43/23
Parcel Map No. 14731, P.M. 182/83-84
Parcel Map No. 14665, P.M. 179/7-8

Assessor's Map
Book 0349 Page 14
San Bernardino County

REVISED
01/26/17 KC