



THIS MAP IS FOR THE PURPOSE
OF AD VALOREM TAXATION ONLY.

Sec.8&9, T.3N.,R.6W., S.B.B.&M.

Snowline Jt. Unified 0351 - 06
Tax Rate Area
101017

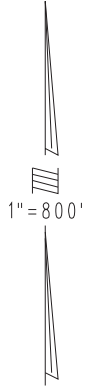

403
24

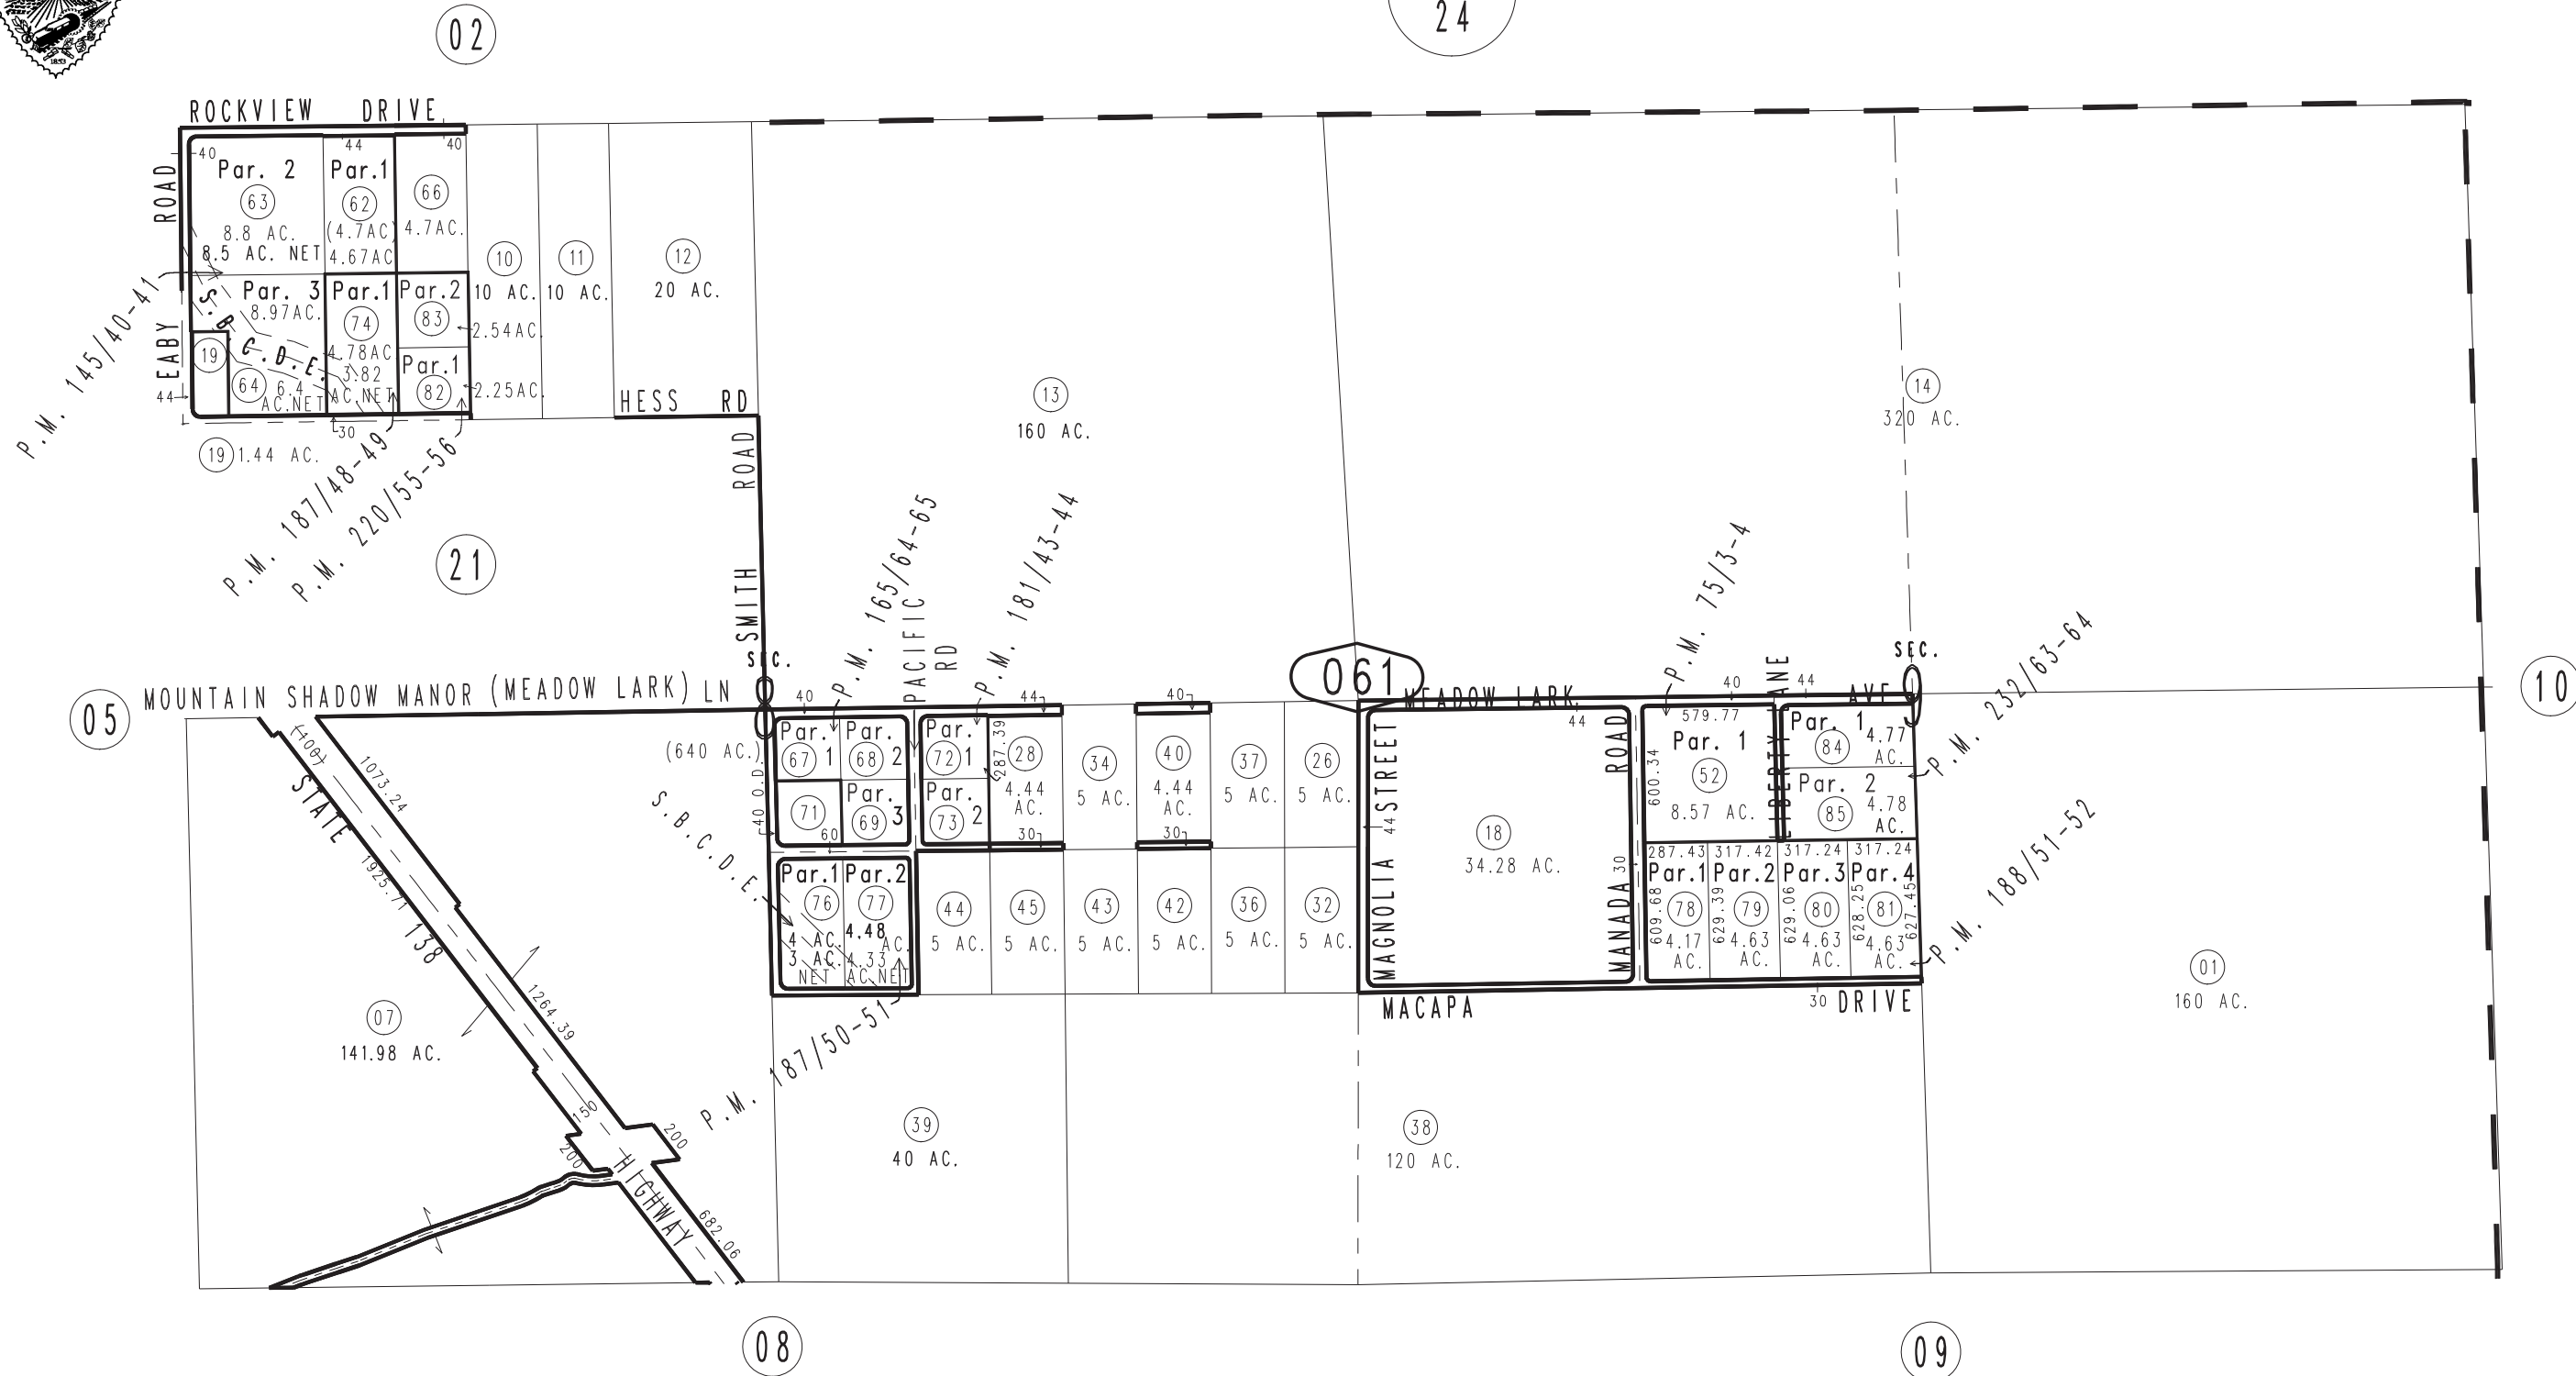

Ptn. Parcel Map No. 15138, P.M. 187/48-49
Parcel Map No. 14716, P.M. 181/43-44
Ptn. Parcel Map No. 11769, P.M. 165/64-65
Ptn. Parcel Map No. 12648, P.M. 145/40-41
Ptn. Parcel Map No. 7503, P.M. 75/3-4

Parcel Map No. 18427, P.M. 232/63-64
Parcel Map No. 16844, P.M. 220/55-56
Parcel Map No. 15187, P.M. 188/51-52
Parcel Map No. 15139, P.M. 187/50-51

Assessor's Map
Book 0351 Page 06
San Bernardino County

REVISED
10/16/12 KA-MC
09/10/13 GW
09/11/13 GW
09/12/13 GW
06/17/14 RU