


THIS MAP IS FOR THE PURPOSE OF AD VALOREM TAXATION ONLY.

N.1/2, Fractional Sec.5, T.3N.,R.5W., S.B.B.&M.

City of Hesperia
Snowline Joint Unified
Tax Rate Area
20122,20125
79083,101008

0357-59

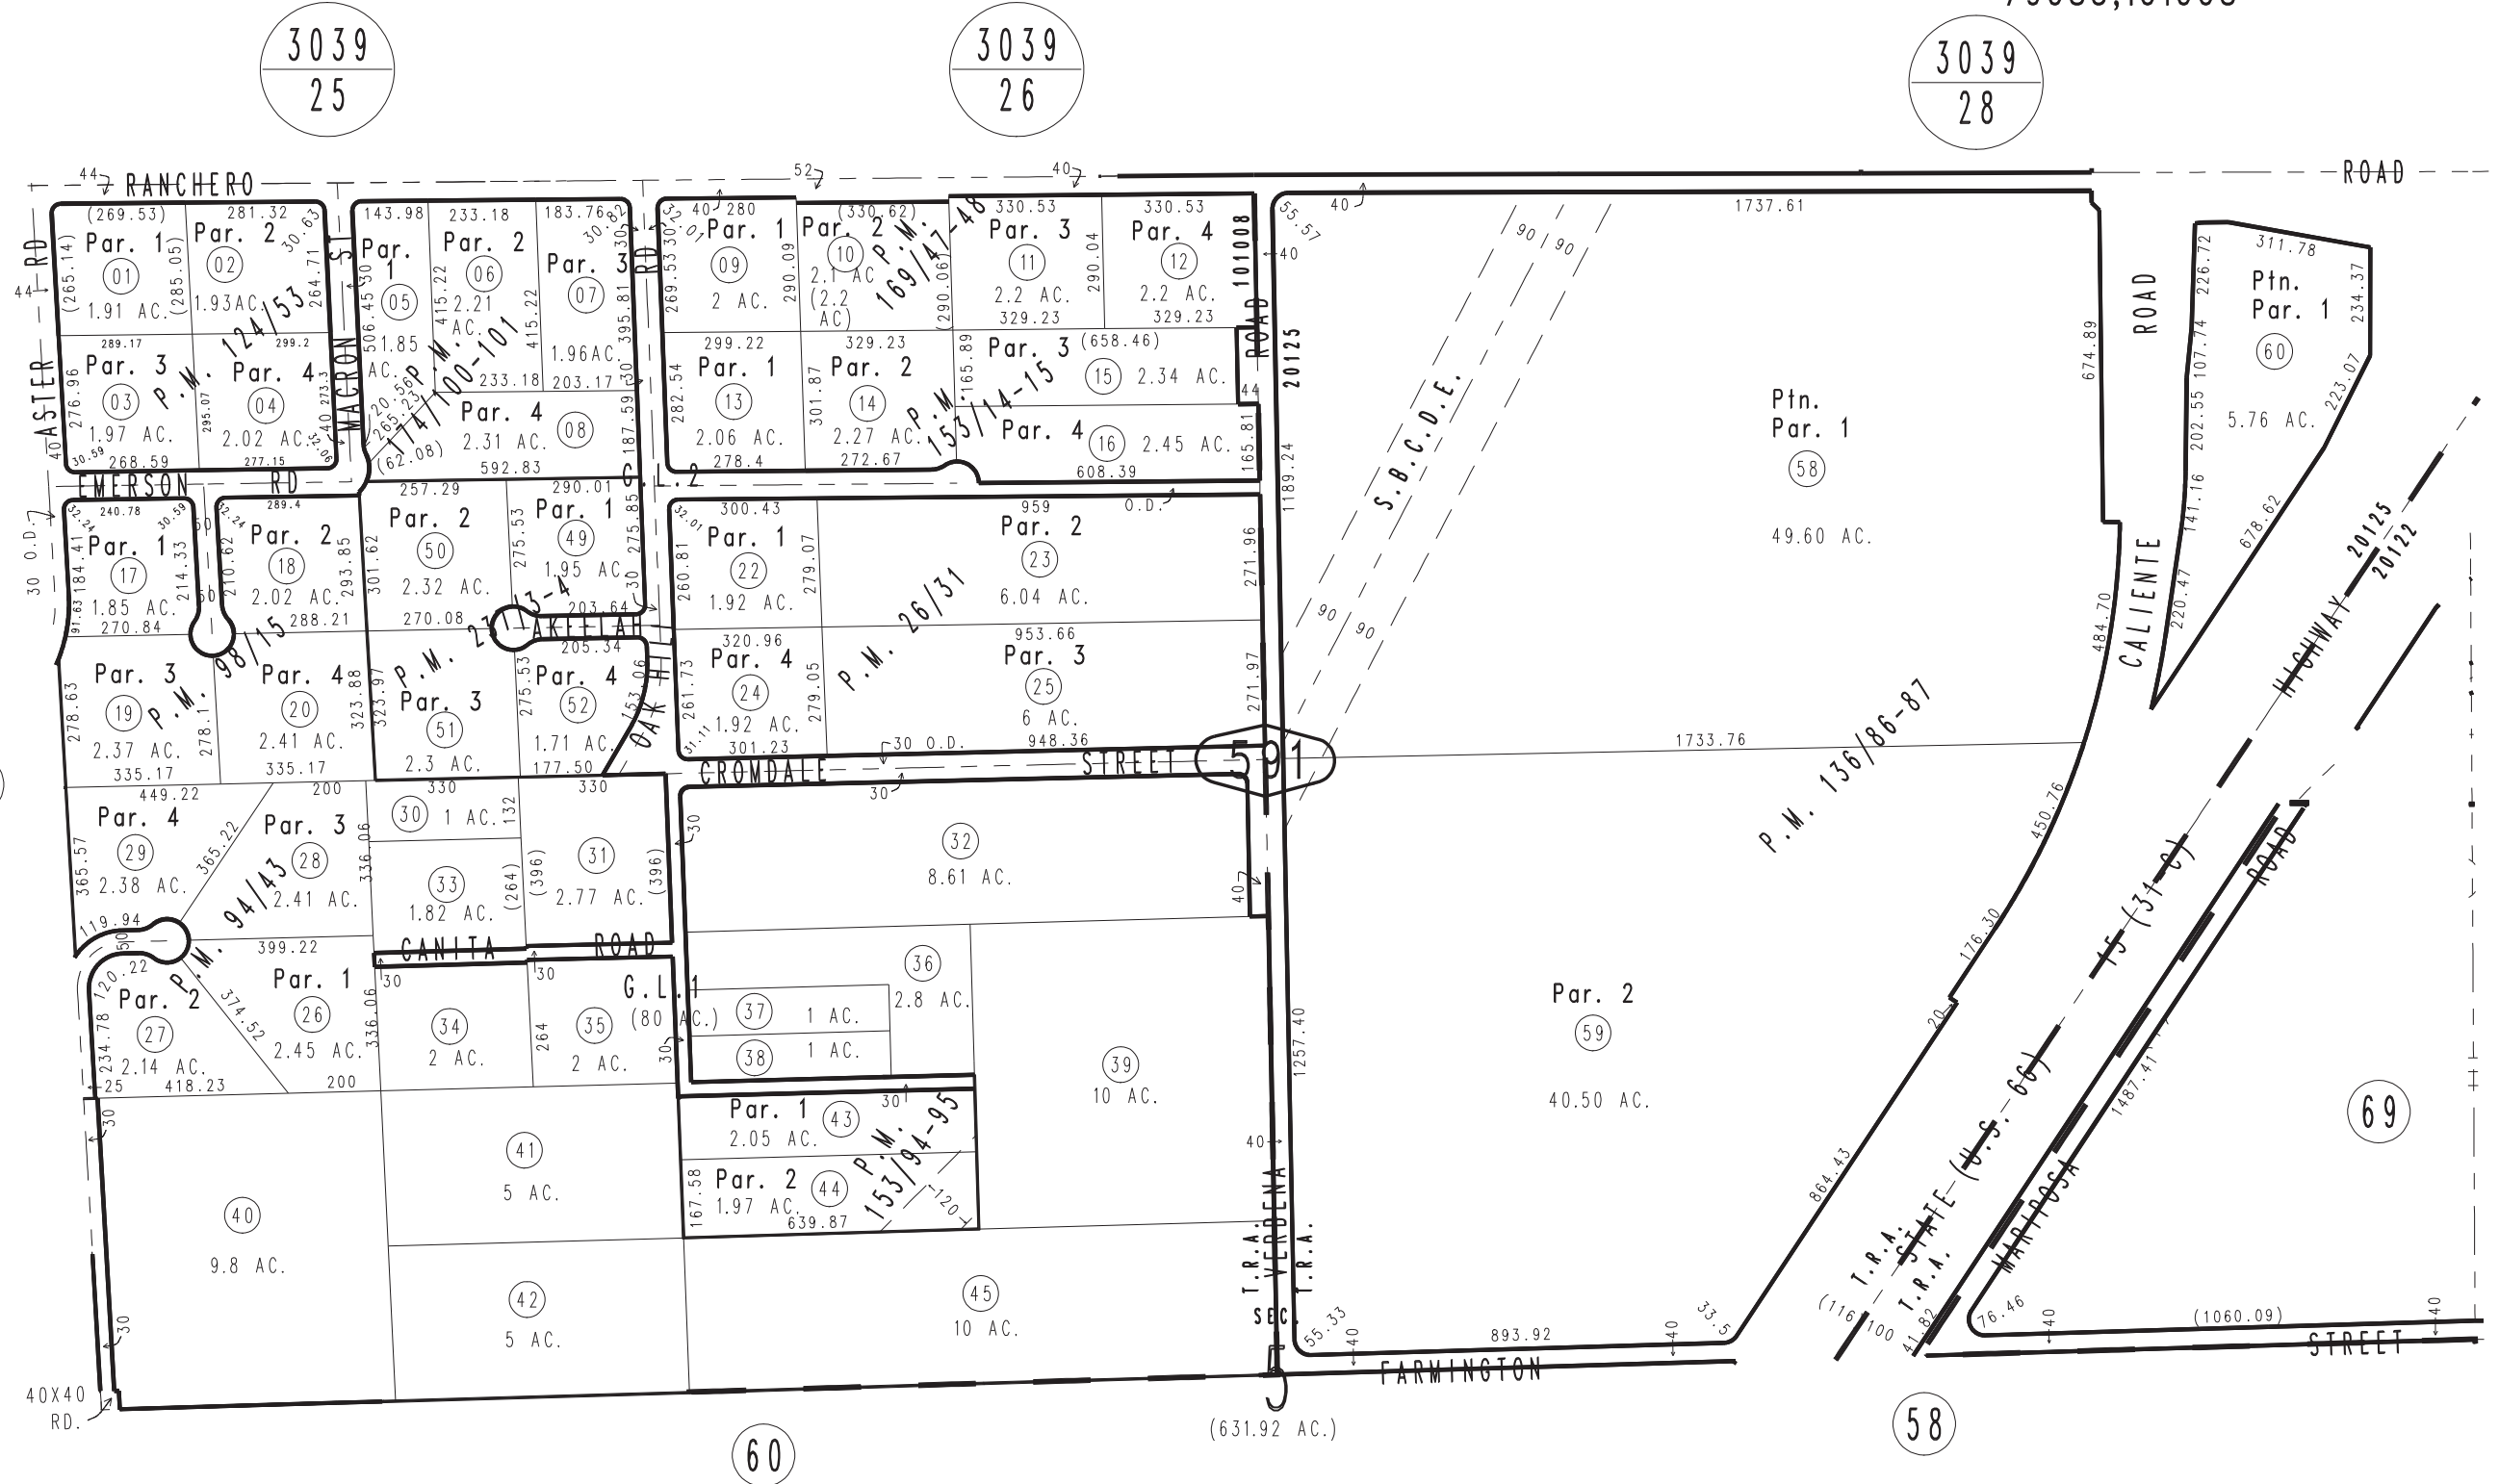

Parcel Map No. 12484, P.M. 153/94-95
 Parcel Map No. 12589, P.M. 153/14-15
 Ptn. Parcel Map No. 11716, P.M. 136/86-87
 Parcel Map No. 10671, P.M. 124/53
 Parcel Map No. 9257, P.M. 98/15
 Parcel Map No. 8379, P.M. 94/43
 Parcel Map No. 2918, P.M. 26/31

Parcel Map No. 17917, P.M. 237/3-4
 Parcel Map No. 13354, P.M. 174/100-101
 Parcel Map No. 13982, P.M. 169/47-48

April 2004

Assessor's Map
 Book 0357 Page 59
 San Bernardino County

REVISED
 01/26/24 XM
 04/03/24 CA
 10/17/24 RU