


THIS MAP IS FOR THE PURPOSE OF AD VALOREM TAXATION ONLY.

S.E.1/4, Sec.8, T.3N.,R.5W., S.B.B.&M.

Hesperia Unified Tax Rate Area 79072

0357-77

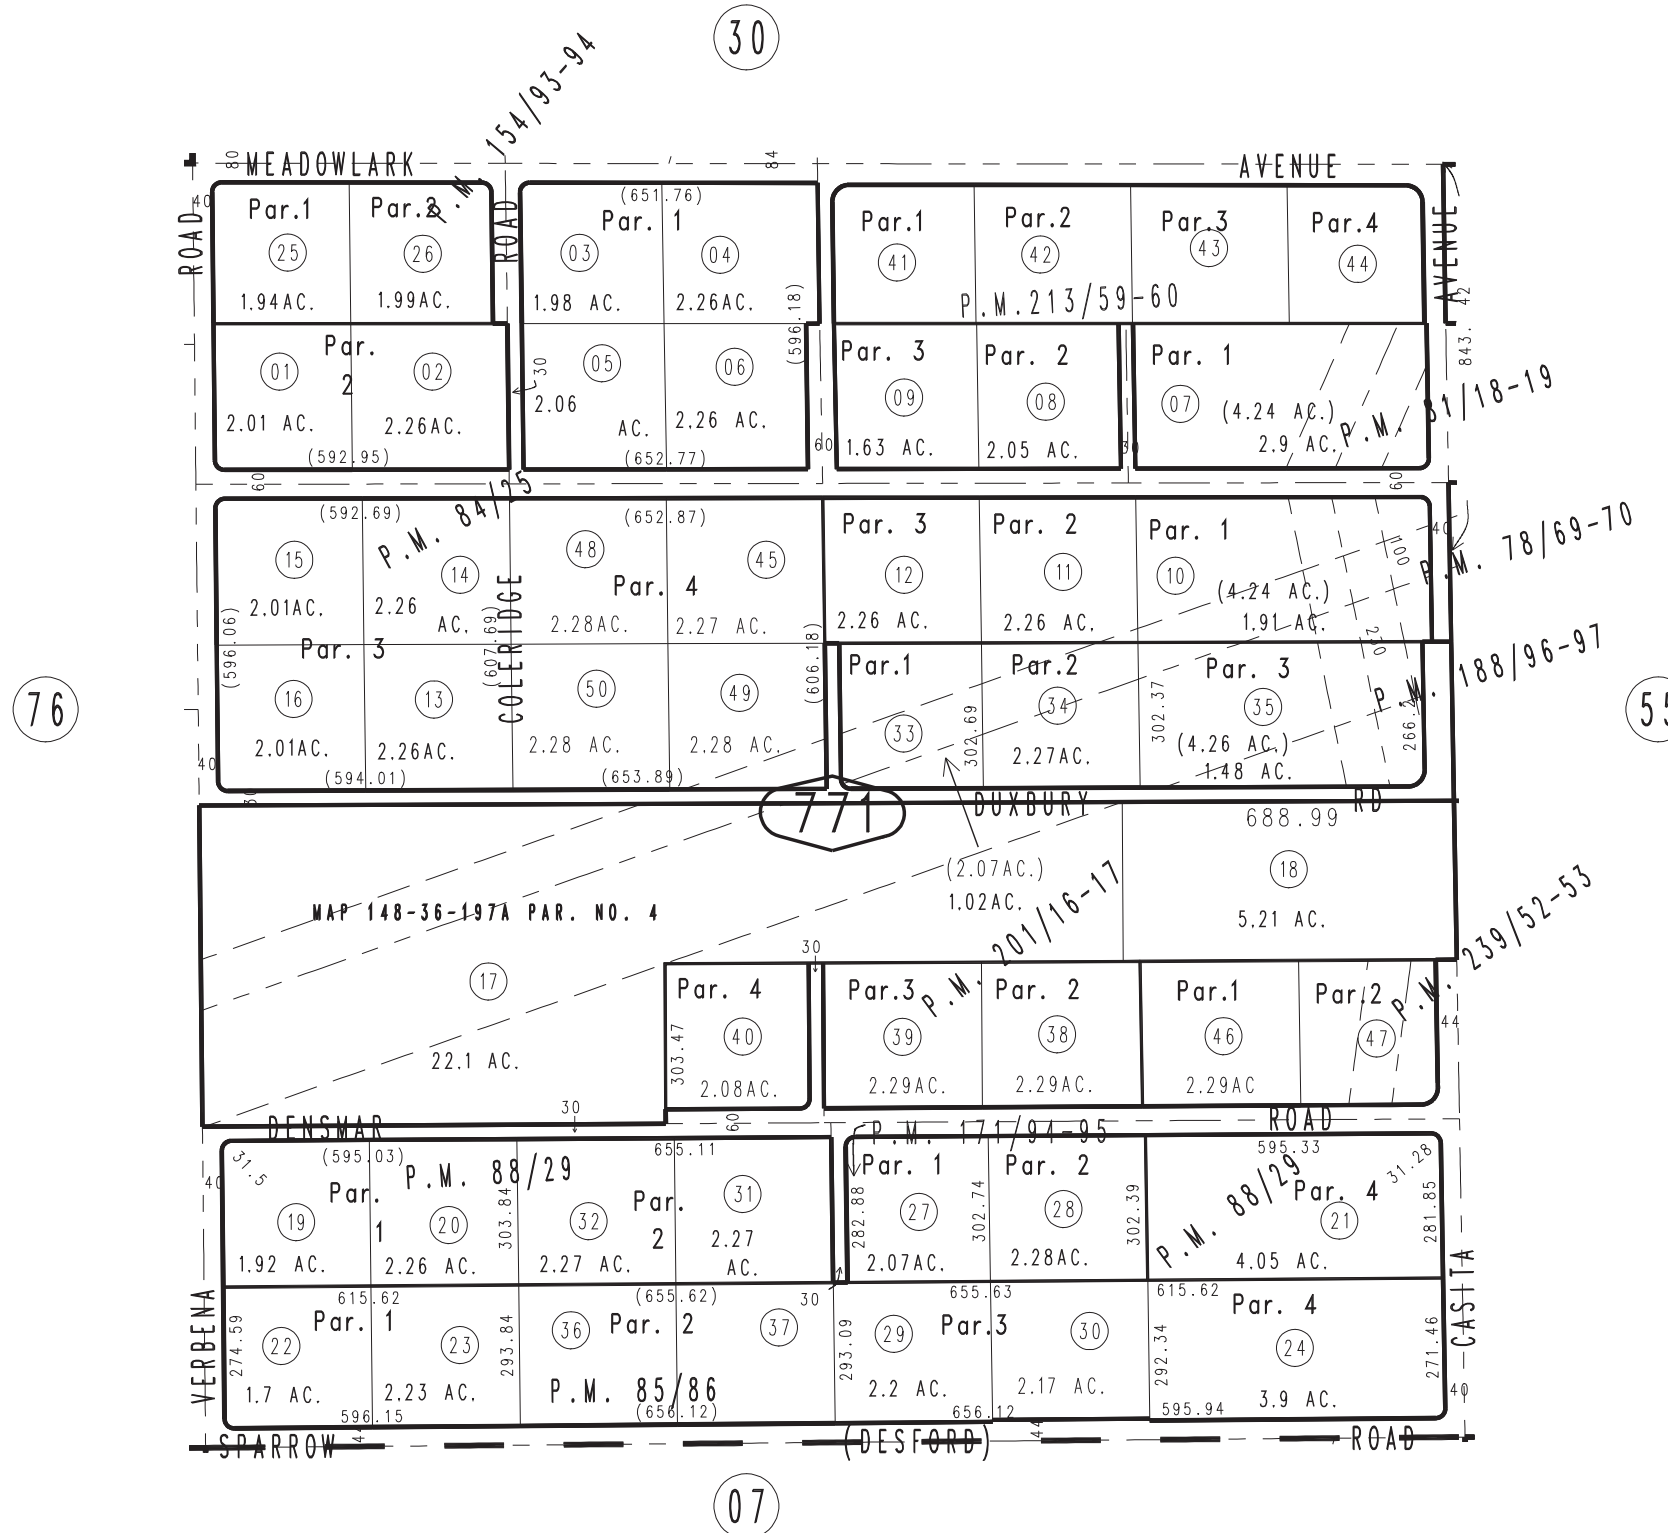

Ptn. Parcel Map No. 8281, P.M. 88/29  
 Parcel Map No. 8282, P.M. 85/86  
 Ptn. Parcel Map No. 8165, P.M. 84/25  
 Parcel Map No. 7789, P.M. 81/18-19  
 Parcel Map No. 7147, P.M. 78/69-70

Parcel Map No. 17861, P.M. 239/52-53  
 Parcel Map No. 16681, P.M. 213/59-60  
 Ptn. Parcel Map No. 16016, P.M. 201/16-17  
 Parcel Map No. 15286, P.M. 188/96-97  
 Parcel Map No. 14382, P.M. 171/94-95  
 Parcel Map No. 13035, P.M. 154/93-94