
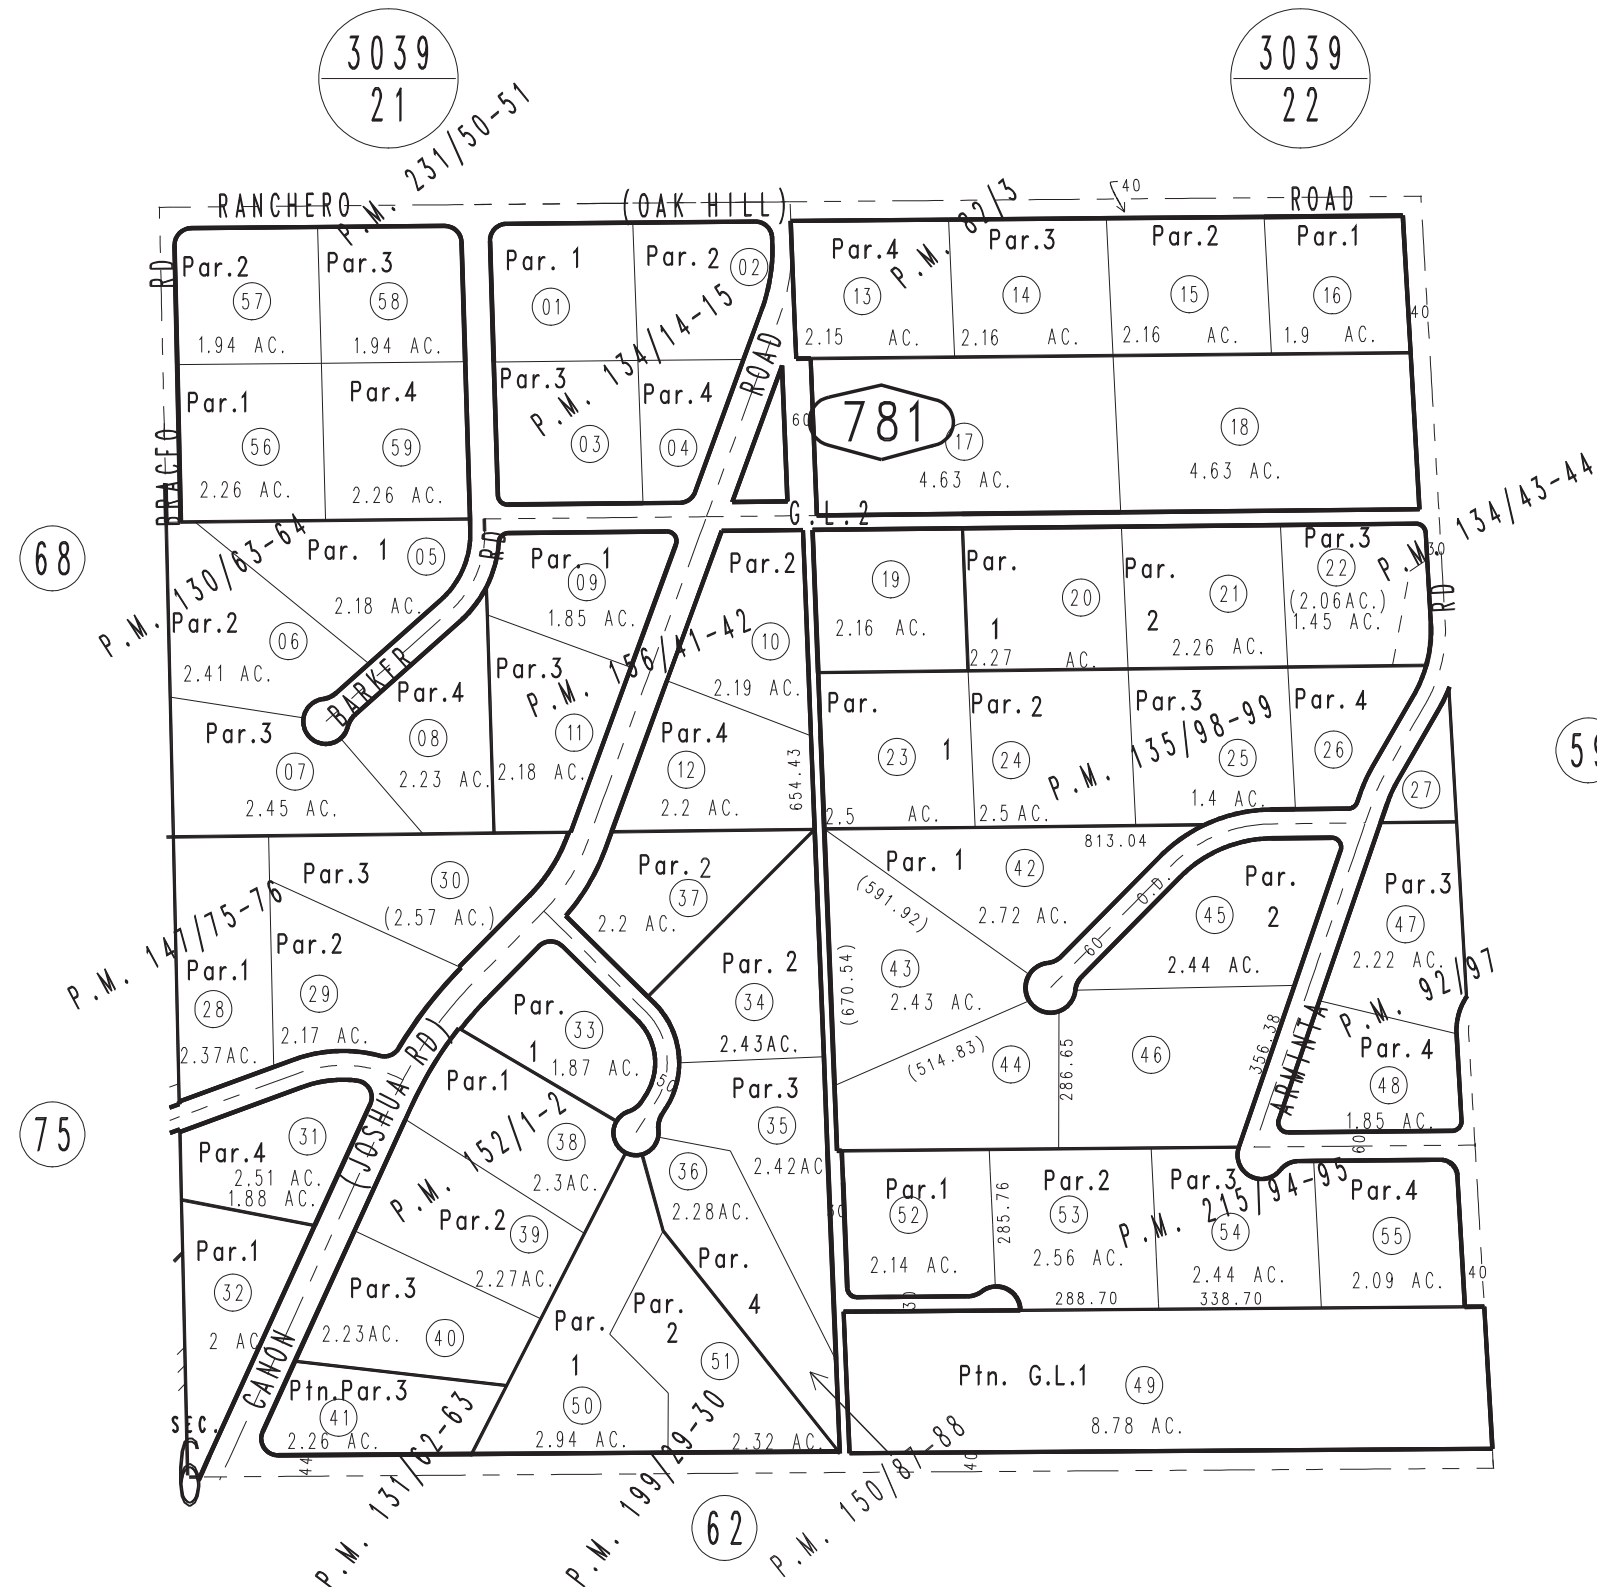


THIS MAP IS FOR THE PURPOSE  
OF AD VALOREM TAXATION ONLY.

# N.E.1/4 Sec. 6, T.3N.,R.5W., S.B.B.&M.

Snowline Joint Unified 0357-78  
Tax Rate Area  
101008

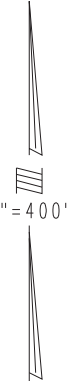

Parcel Map No. 11878, P.M. 135/98-99  
 Parcel Map No. 11650, P.M. 134/43-44  
 Parcel Map No. 11883, P.M. 134/14-15  
 Parcel Map No. 11764, P.M. 131/62-63  
 Parcel Map No. 11432, P.M. 130/63-64  
 Parcel Map No. 8394, P.M. 92/97  
 Parcel Map No. 8030, P.M. 82/3

Parcel Map No. 17390, P.M. 231/50-51  
 Parcel Map No. 15509, P.M. 215/94-95  
 Parcel Map No. 15804, P.M. 199/29-30  
 Parcel Map No. 13325, P.M. 156/41-42  
 Parcel Map No. 12064, P.M. 152/1-2  
 Parcel Map No. 12063, P.M. 150/87-88  
 Parcel Map No. 12062, P.M. 147/75-76

REVISED