
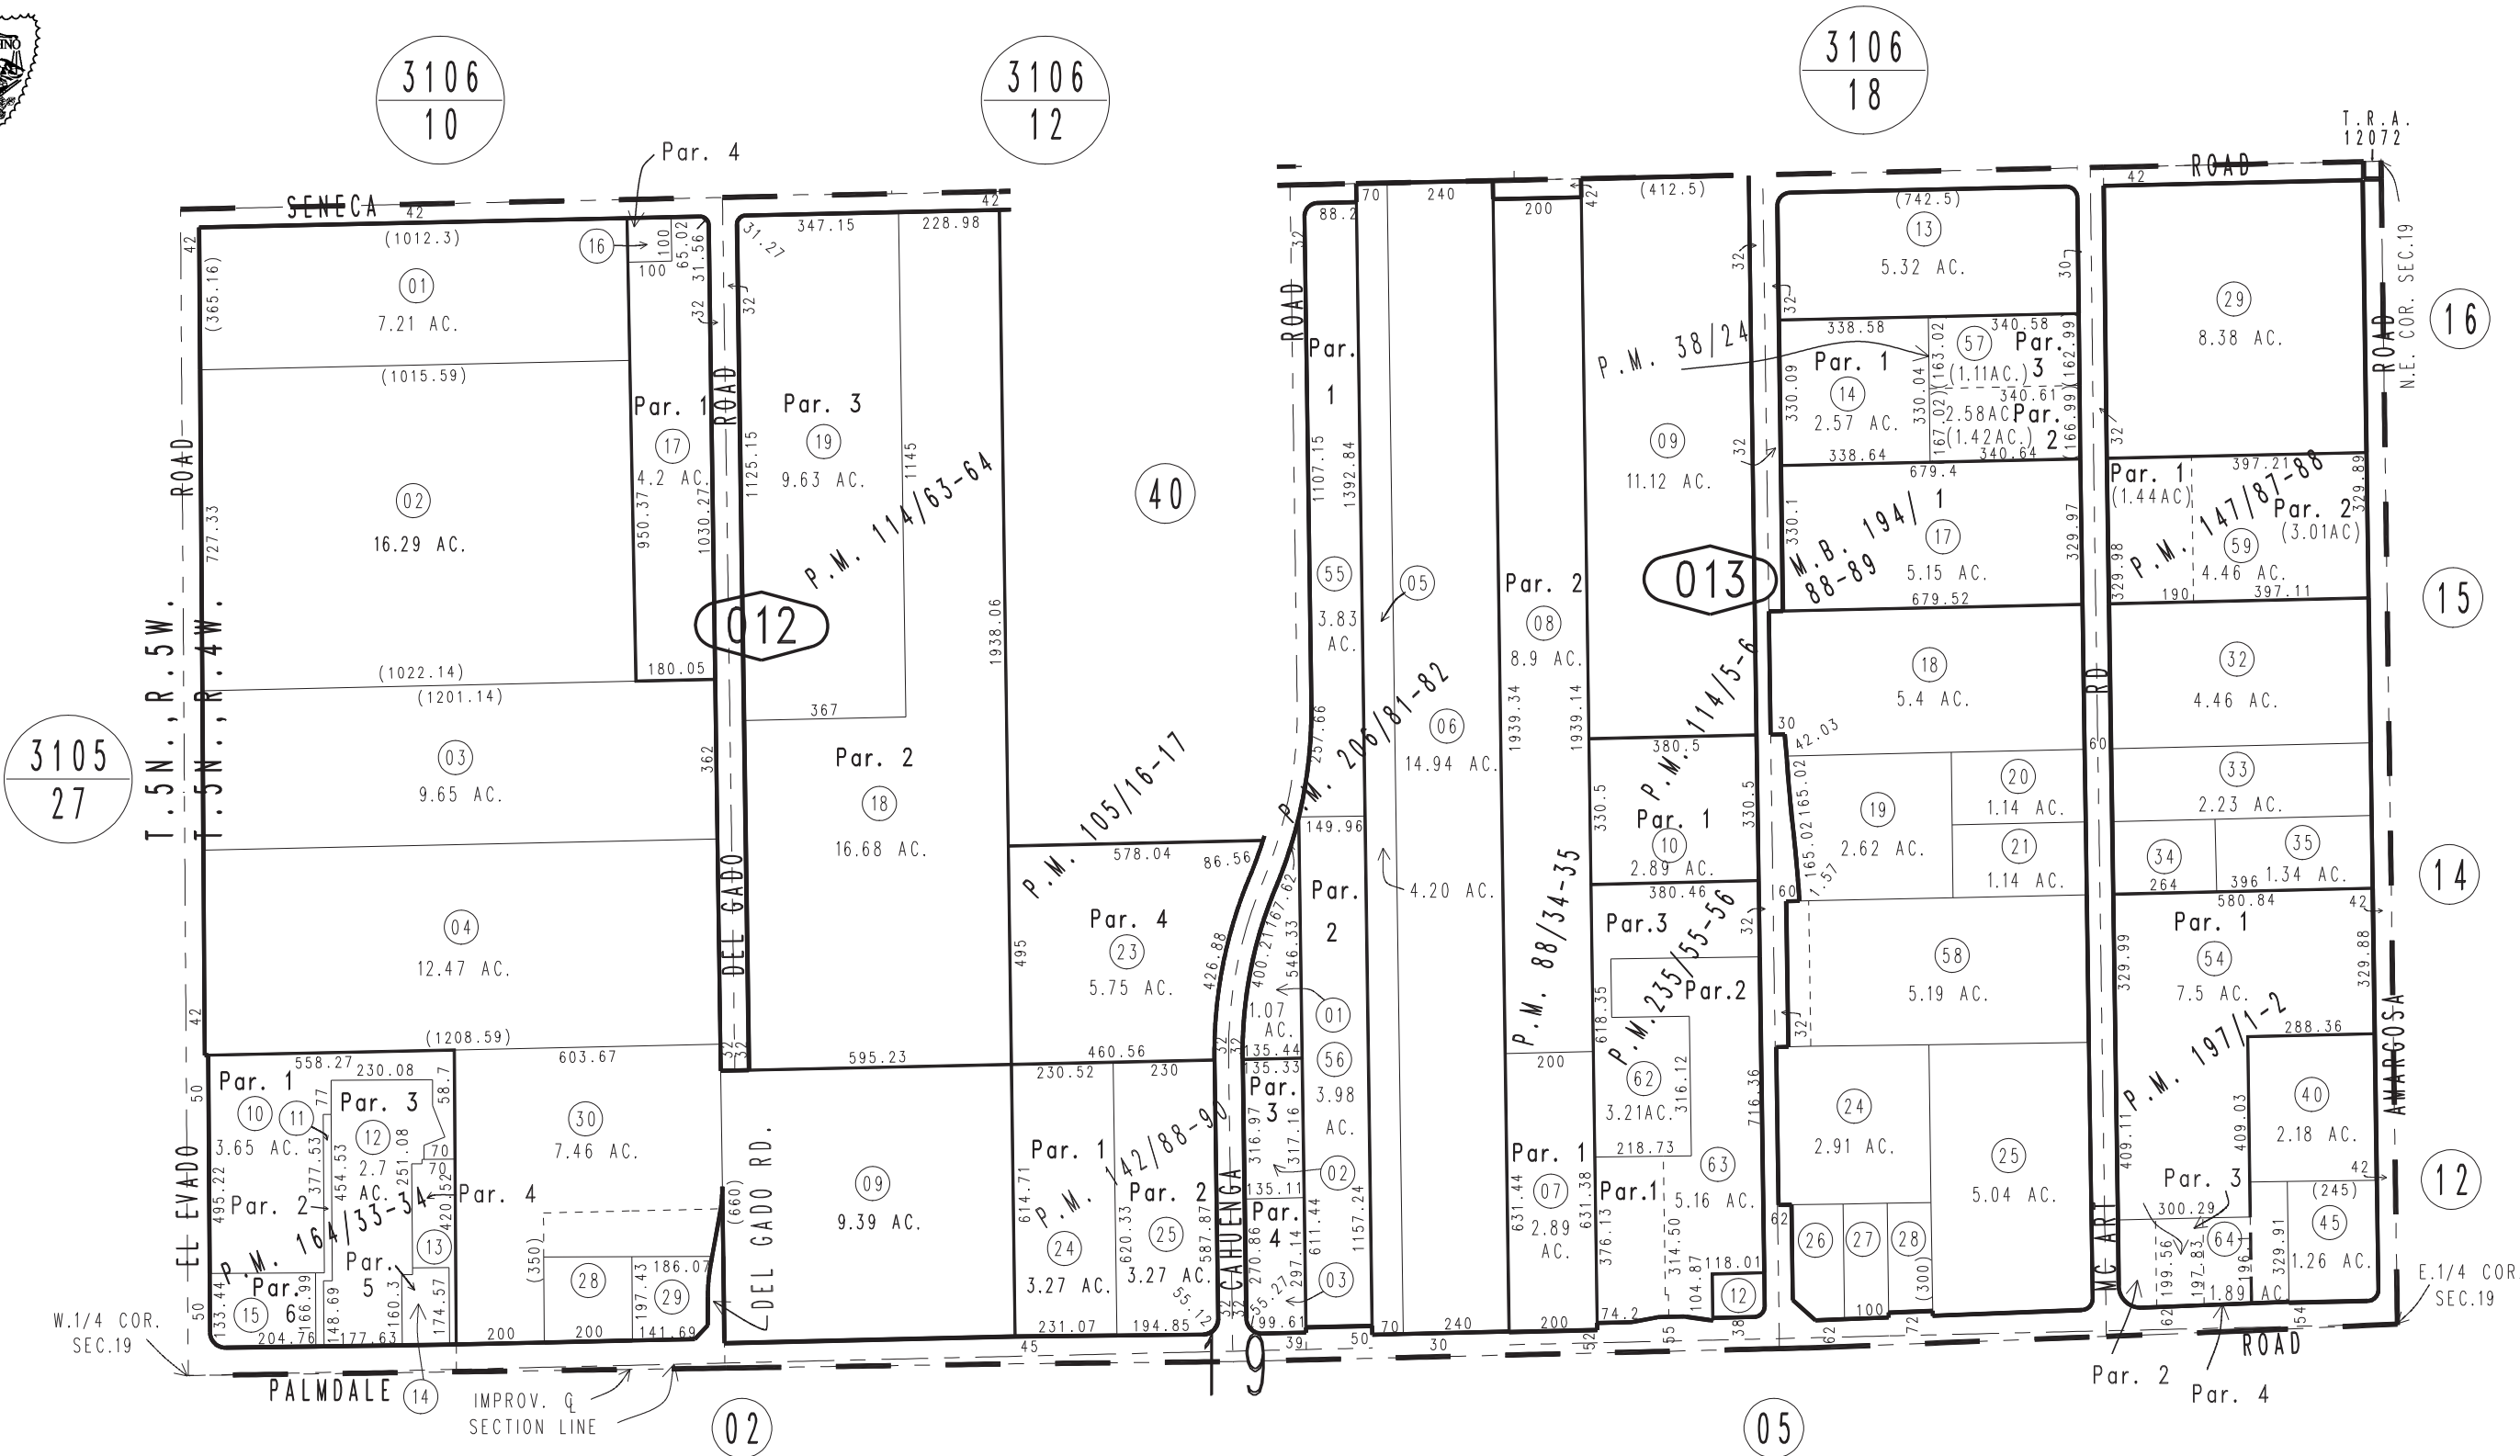


THIS MAP IS FOR THE PURPOSE OF AD VALOREM TAXATION ONLY.

N.1/2 Sec.19, T.5N.,R.4W., S.B.B.&M.

City of Victorville
Tax Rate Area
12044 12072

0396-01

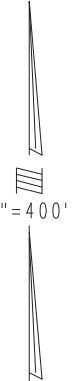

Parcel Map No. 9918, P.M. 114/63-64

Ptn. Parcel Map No. 9479, P.M. 114/5-6

Ptn. Parcel Map No. 9329, P.M. 105/16-17

Parcel Map No. 8456, P.M. 88/34-35

Parcel Map No. 4200, P.M. 38/24

Tract No. 13511, M.B. 194/88-89

Parcel Map No. 19114, P.M. 235/55-56

Parcel Map No. 16556, P.M. 206/81-82

Parcel Map No. 15786, P.M. 197/1-2

Parcel Map No. 13810, P.M. 164/33-34

Parcel Map No. 11610, P.M. 142/88-90

Assessor's Map
Book 0396 Page 01
San Bernardino County

REVISED
12/19/23 KA