


THIS MAP IS FOR THE PURPOSE OF AD VALOREM TAXATION ONLY.

N.1/2, N.E.1/4, Sec.11, T.4N.,R.5W., S.B.B.&M.

City of Victorville  
Tax Rate Area  
12162,12167

0405-45

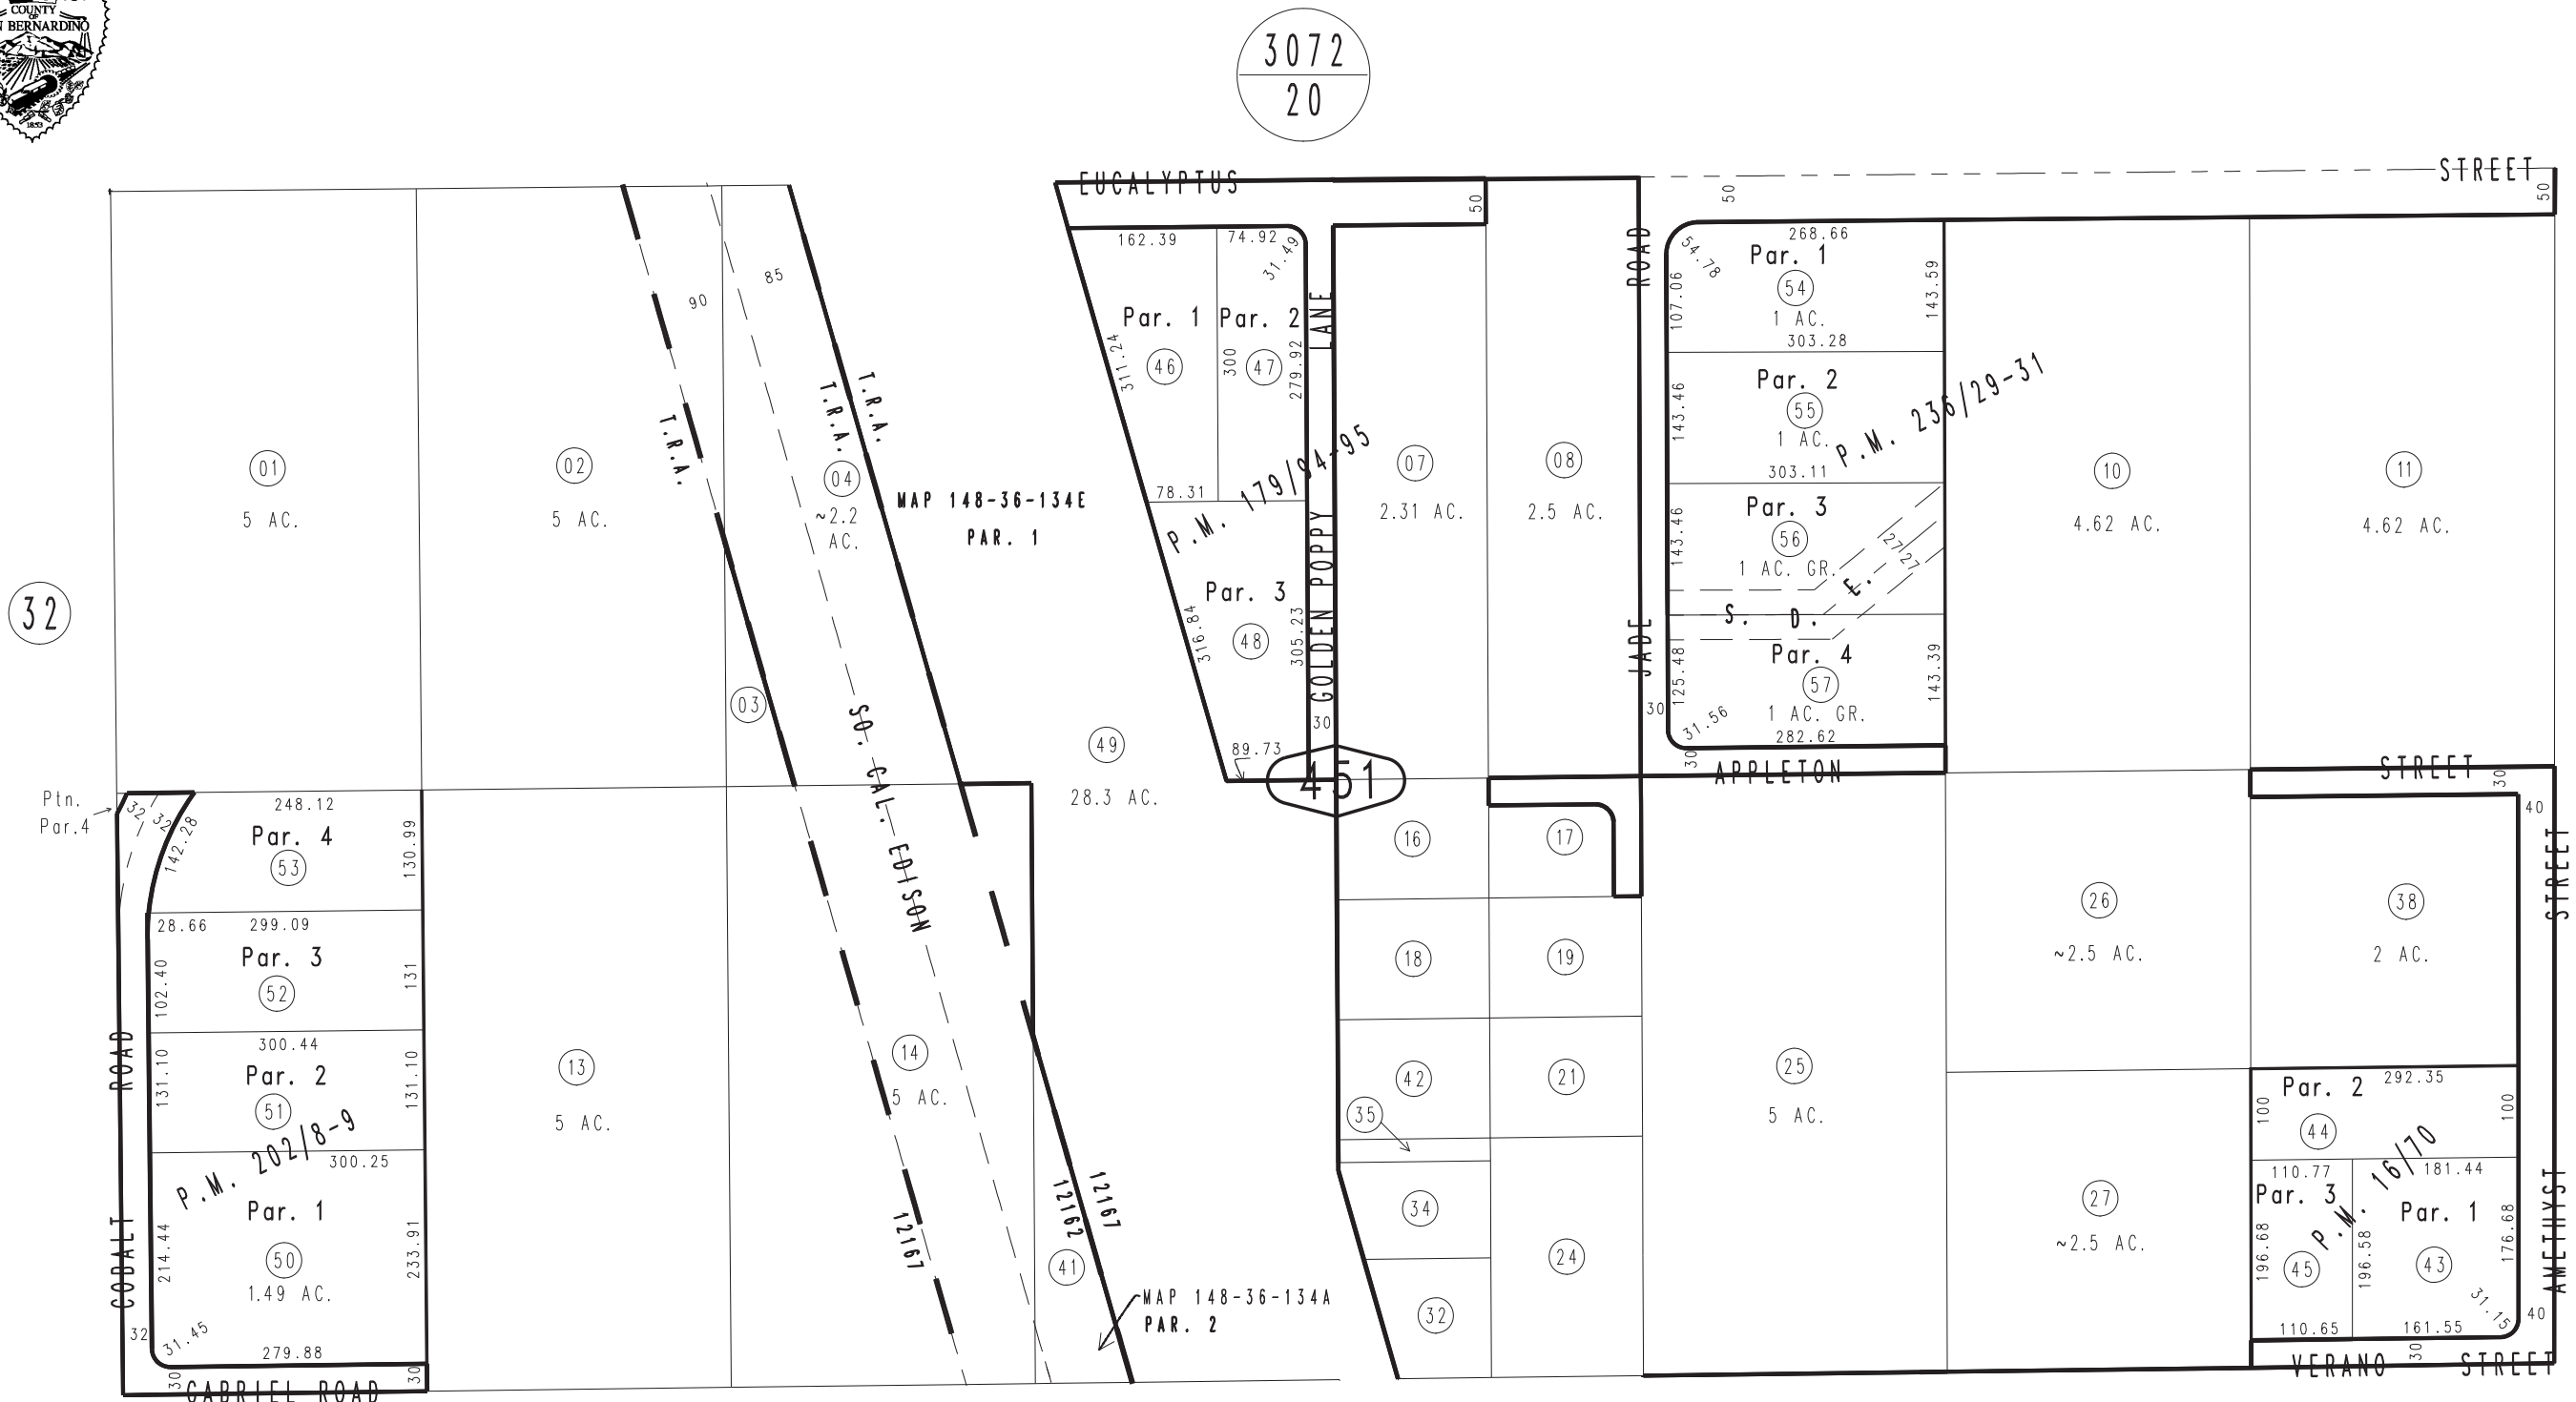

- 03 MAP 148-36-91A  
PAR. NO. 2
- 04 MAP 148-36-91A  
PAR. NO. 1

Parcel Map No. 18121, P.M. 236/29-31  
 Parcel Map No. 15655, P.M. 202/8-9  
 Parcel Map No. 14674, P.M. 179/94-95  
 Parcel Map No. 1970, P.M. 16/70

Assessor's Map  
 Book 0405 Page 45  
 San Bernardino County

REVISED  
 02/02/10 RU  
 02/03/10 RU  
 04/08/10 RU  
 01/04/13 GW