
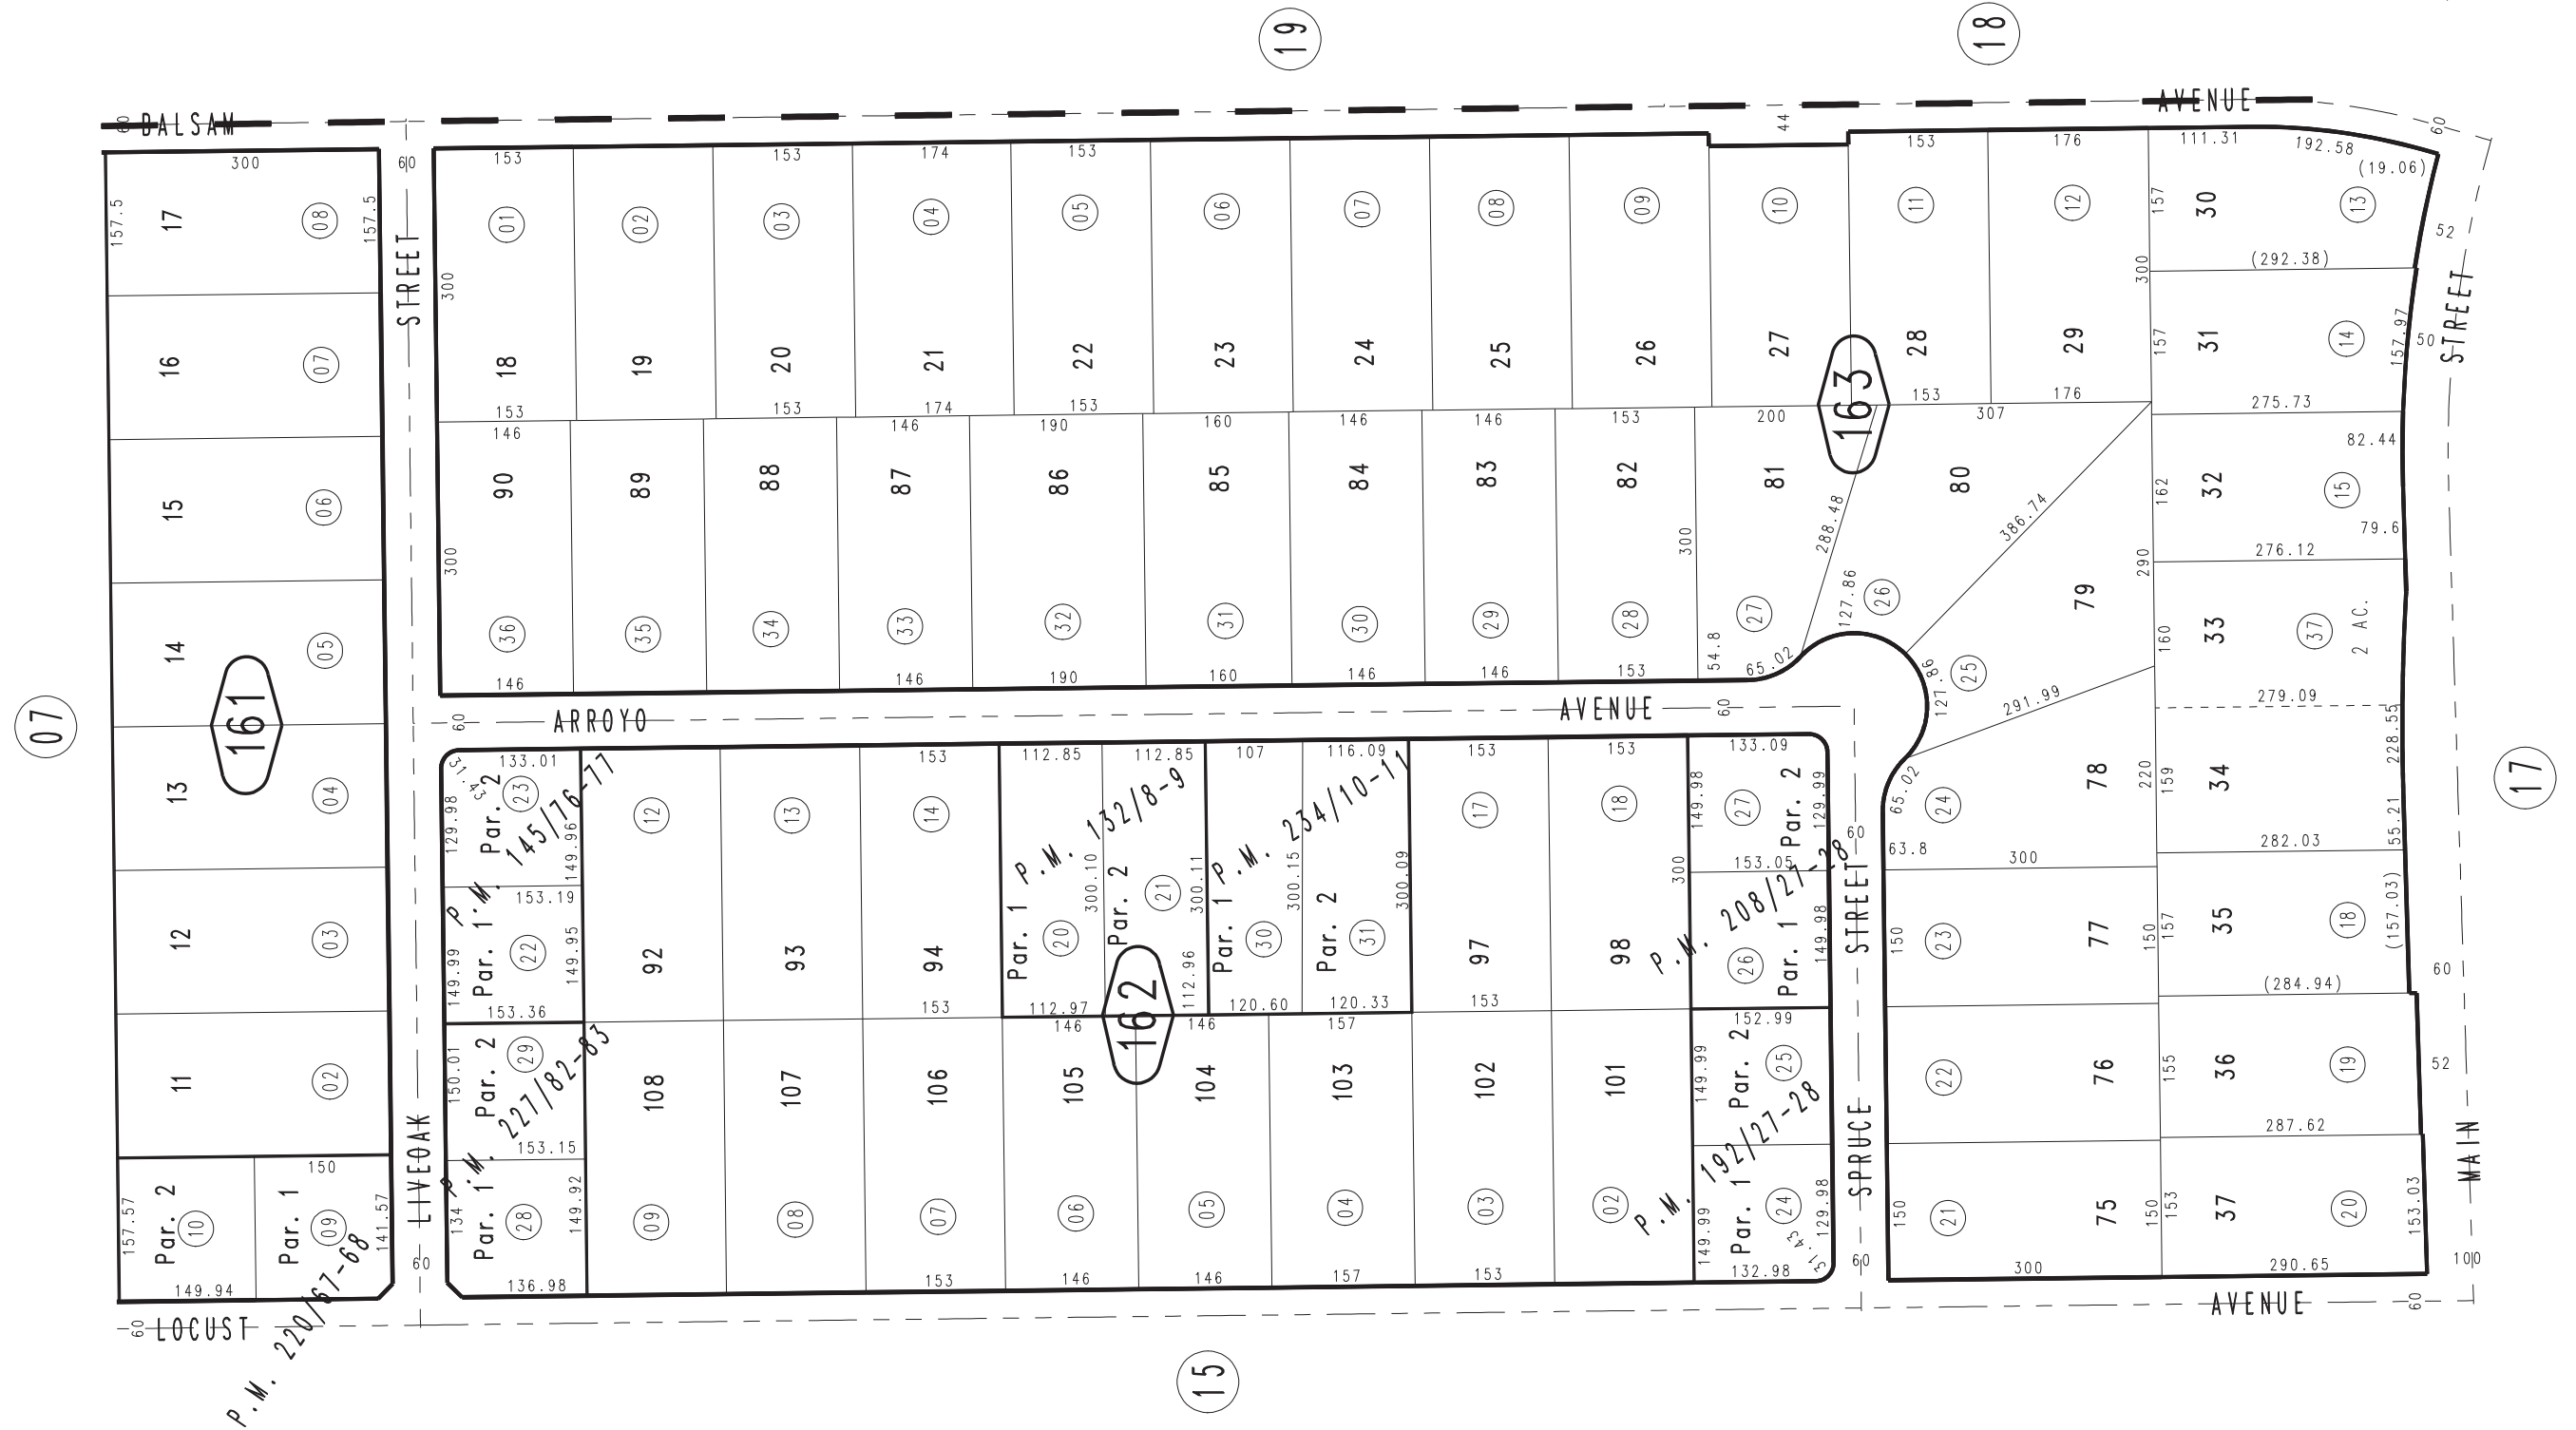


THIS MAP IS FOR THE PURPOSE OF AD VALOREM TAXATION ONLY.

Ptn. Angeles Acres-Unit No. 1, Tract No. 4725 M.B. 59/72-75

City of Hesperia
Tax Rate Area
20094

0408-16

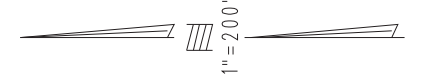

- Parcel Map No. 18053, P.M. 227/82-83
- Parcel Map No. 17768, P.M. 220/67-68
- Parcel Map No. 16944, P.M. 208/27-28
- Parcel Map No. 15629, P.M. 192/27-28
- Parcel Map No. 12430, P.M. 145/76-77
- Parcel Map No. 11469, P.M. 132/8-9

Parcel Map No. 17386, P.M. 234/10-11

Ptn. E 1/2 SE 1/4, Sec. 18
T.4N., R.4W.

Assessor's Map
Book 0408 Page 16
San Bernardino County

REVISED
08/24/23 KA
02/28/25 XM