


THIS MAP IS FOR THE PURPOSE OF AD VALOREM TAXATION ONLY.

N.1/2, S.W.1/4, Sec.14, T.9N.,R.2W., S.B.B.&M.

Barstow Unified Tax Rate Area 56006

0427-33

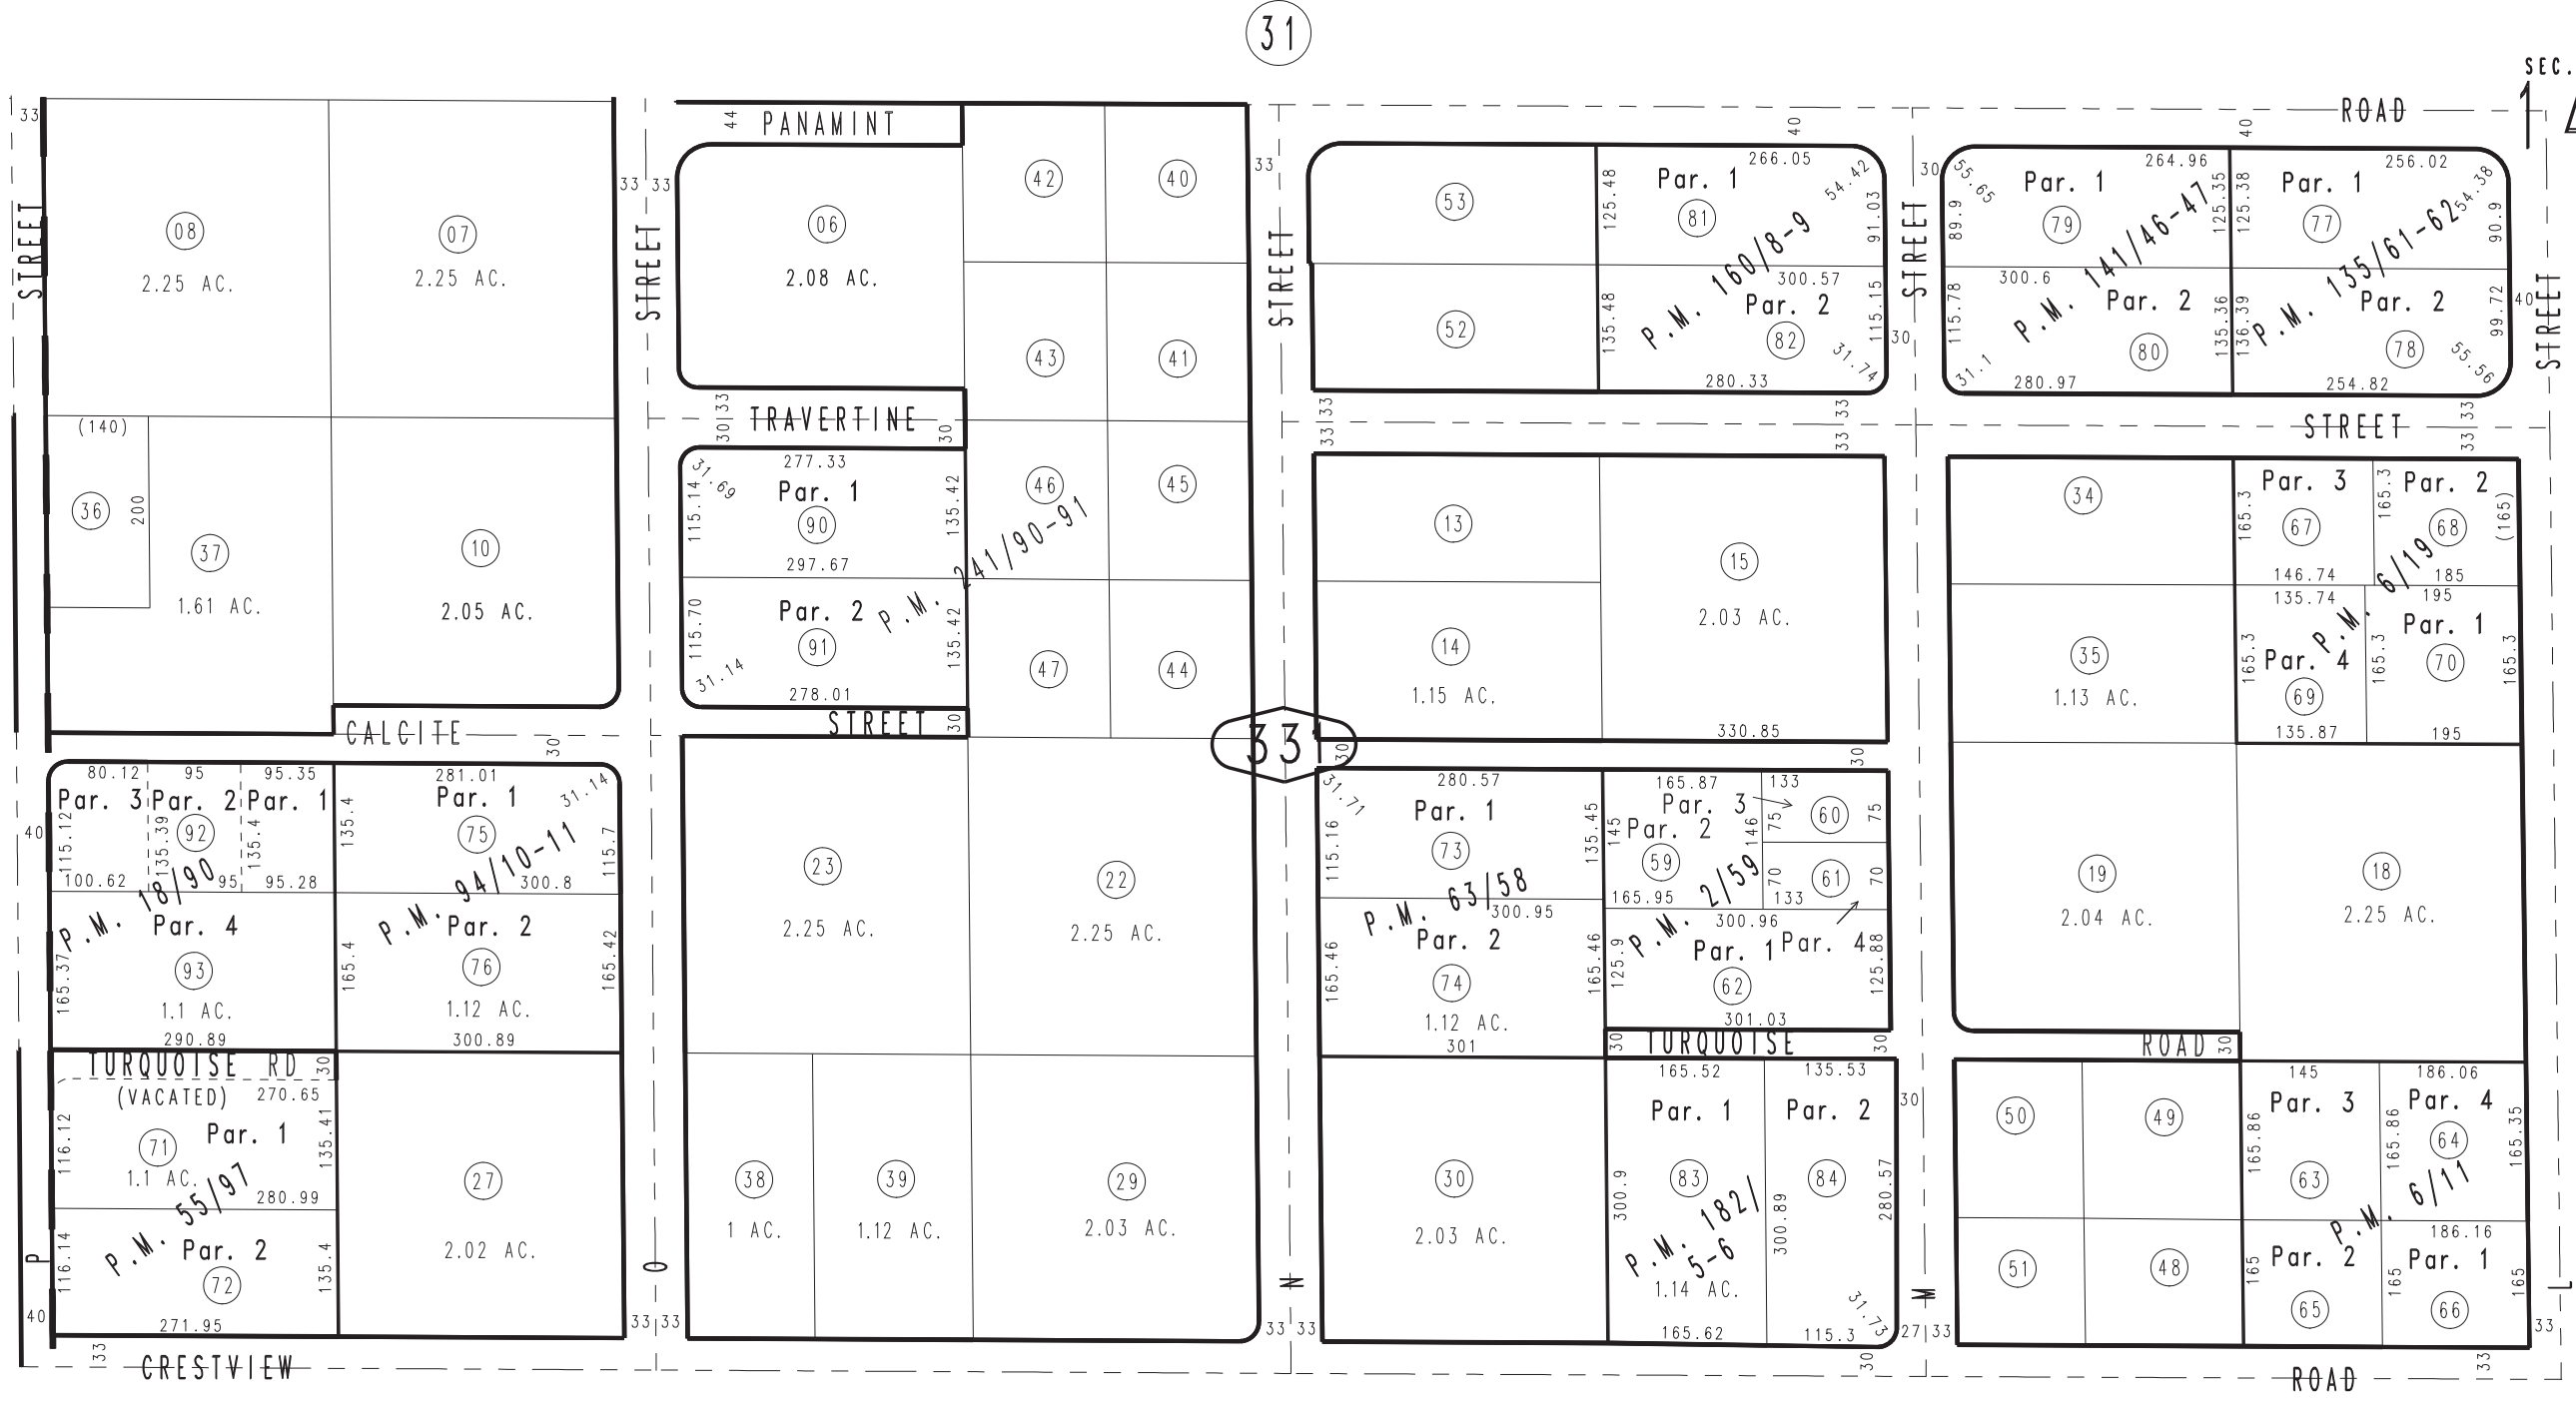

0182  
32

34

33

35

- Parcel Map No. 11924, P.M. 141/46-47
- Parcel Map No. 11744, P.M. 135/61-62
- Parcel Map No. 8623, P.M. 94/10-11
- Parcel Map No. 6644, P.M. 63/58
- Parcel Map No. 5895, P.M. 55/97
- Parcel Map No. 1608, P.M. 18/90
- Parcel Map No. 670, P.M. 6/19
- Parcel Map No. 659, P.M. 6/11
- Parcel Map No. 207, P.M. 2/59

- Parcel Map No. 18832, P.M. 241/90-91
- Parcel Map No. 14916, P.M. 182/5-6
- Parcel Map No. 12540, P.M. 160/8-9