

THIS MAP IS FOR THE PURPOSE OF AD VALOREM TAXATION ONLY.



Fractional Sec.3 & Ptn. Fractional Sec.4, T.4N.,R.2W., S.B.B.&M.

Apple Valley
Tax Rate Area
54002 54017 54031
54046 54049

0435-05



0436
13

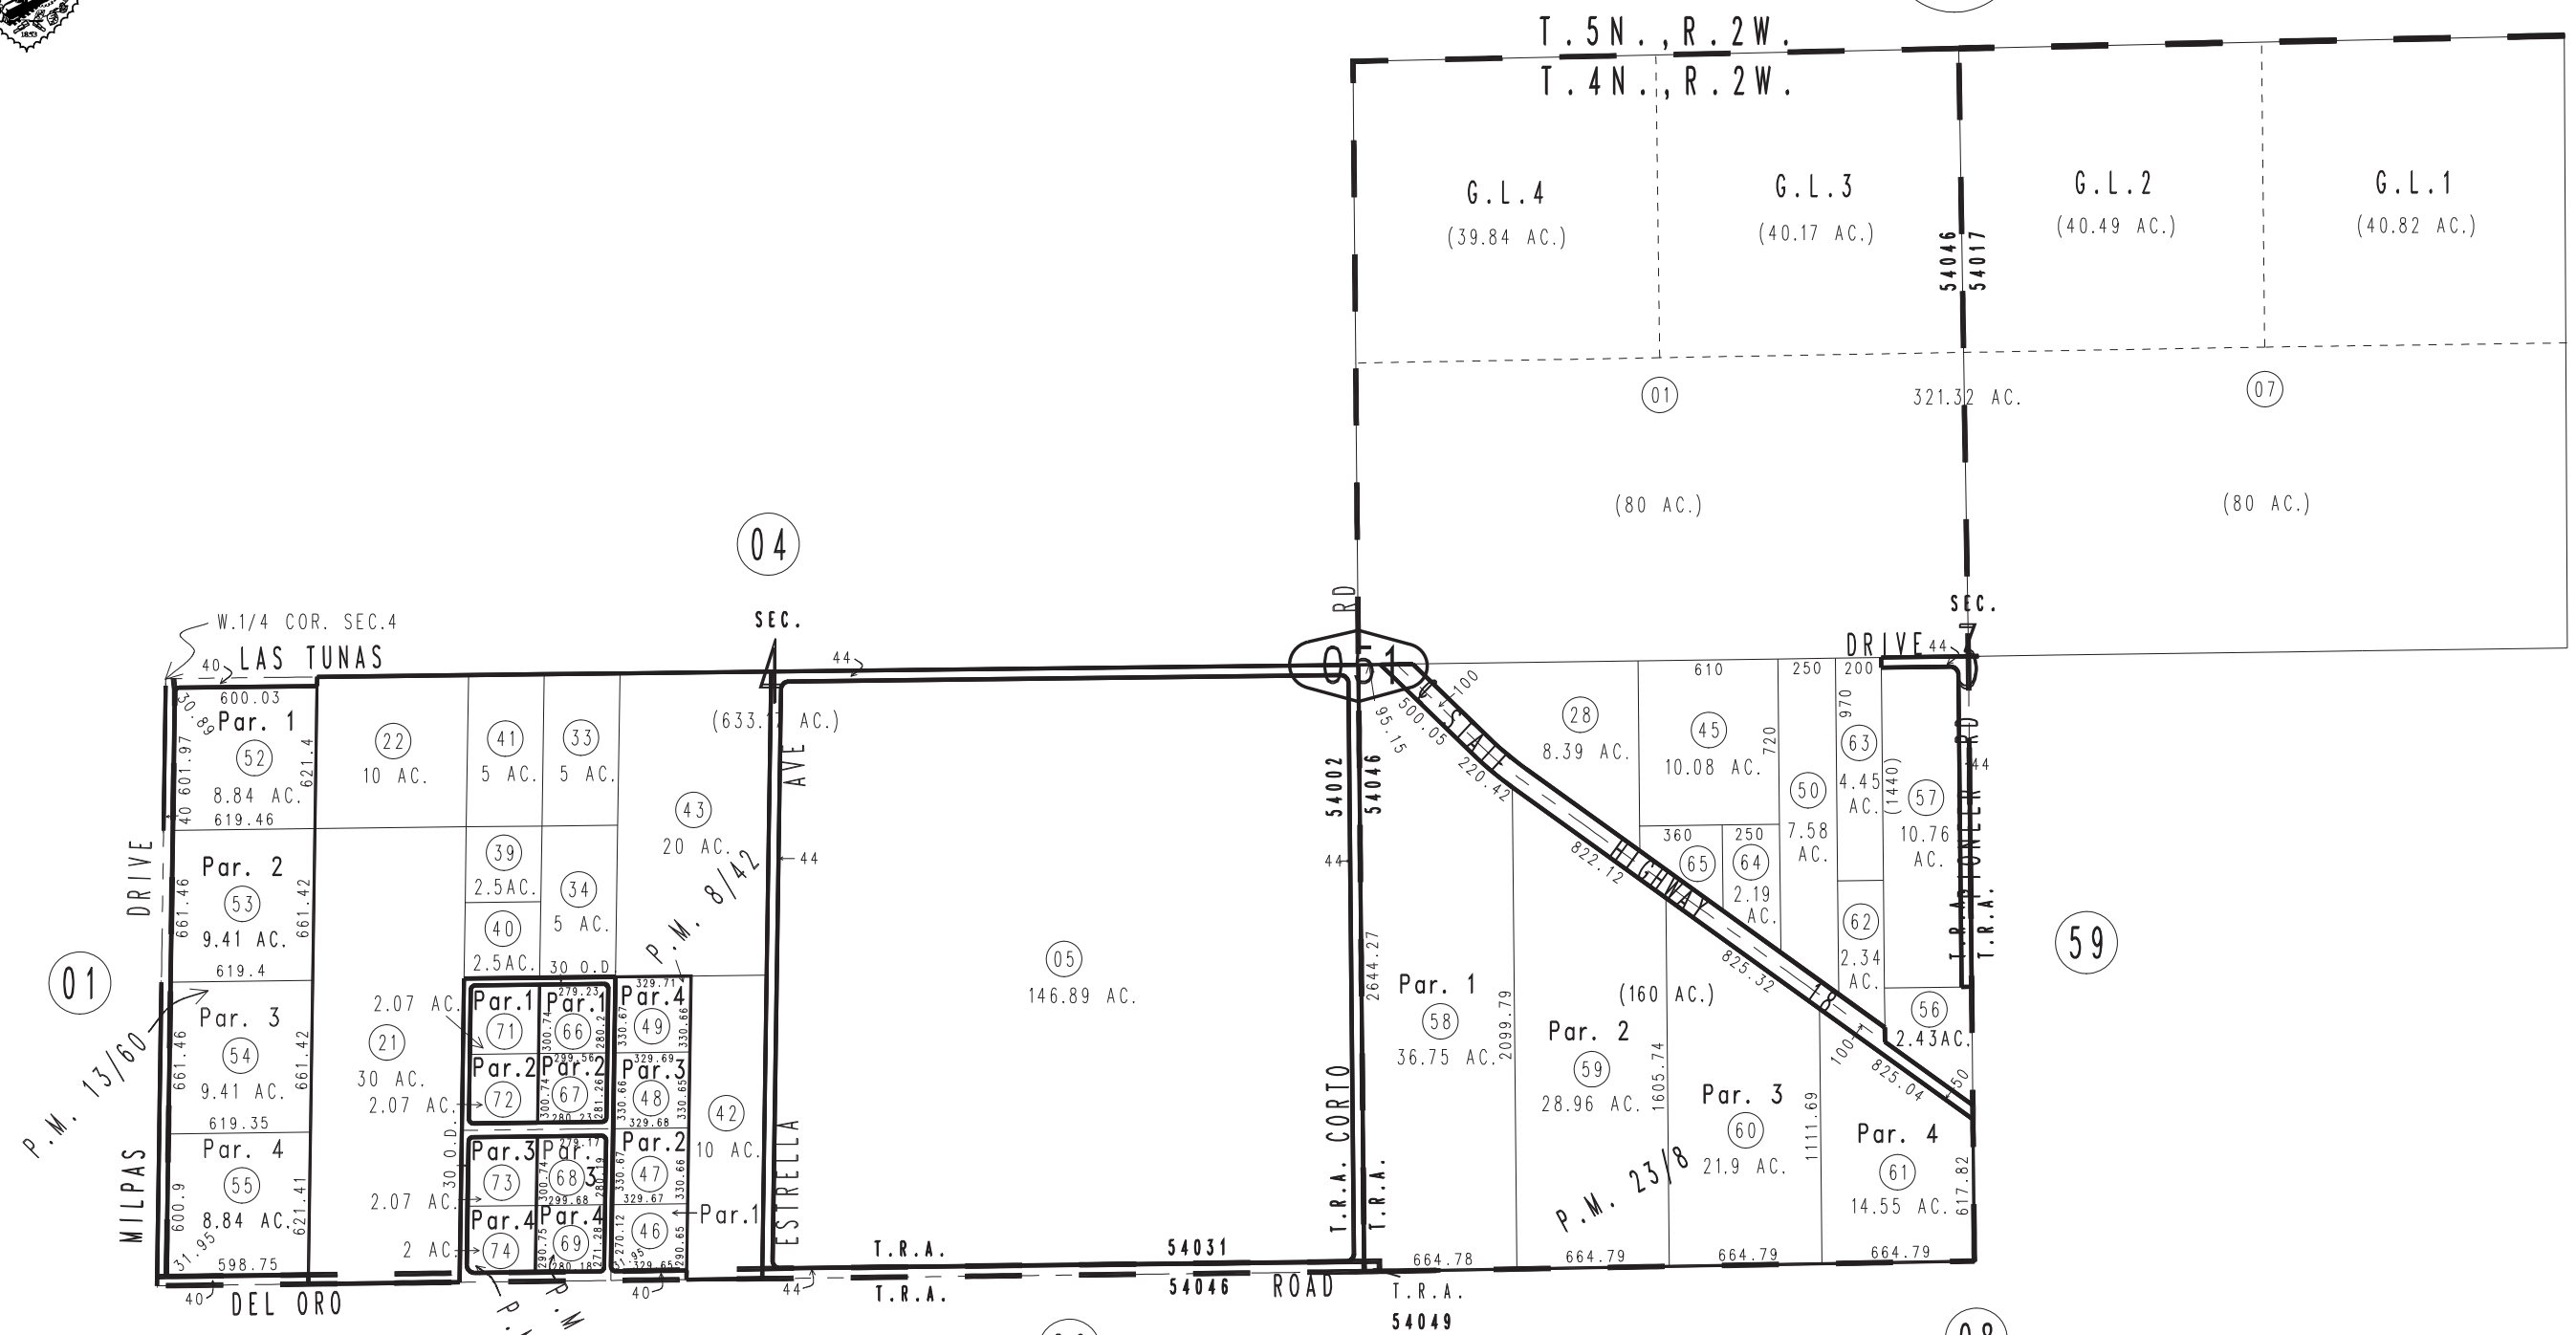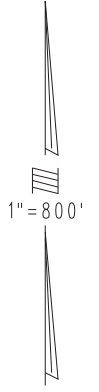

- 66 - 2.07 AC.
- 67 - 2.07 AC.
- 68 - 2.07 AC.
- 69 - 2 AC.

21
P.M. 113/80-81
P.M. 163/79-80

Parcel Map No. 13409, P.M. 163/79-80
 Parcel Map No. 10192, P.M. 113/80-81
 Parcel Map No. 2564, P.M. 23/8
 Parcel Map No. 1434, P.M. 13/60
 Parcel Map No. 932, P.M. 8/42

Assessor's Map
 Book 0435 Page 05
 San Bernardino County

REVISED
 11/18/09 RM
 03/17/11 KA
 06/03/11 RU-MC