


THIS MAP IS FOR THE PURPOSE OF AD VALOREM TAXATION ONLY.

Fractional Sec.1&2, T.4N.,R.2W., S.B.B.&M.

0464
07

Apple Valley
Tax Rate Area
54017 54022 54037

0435-06

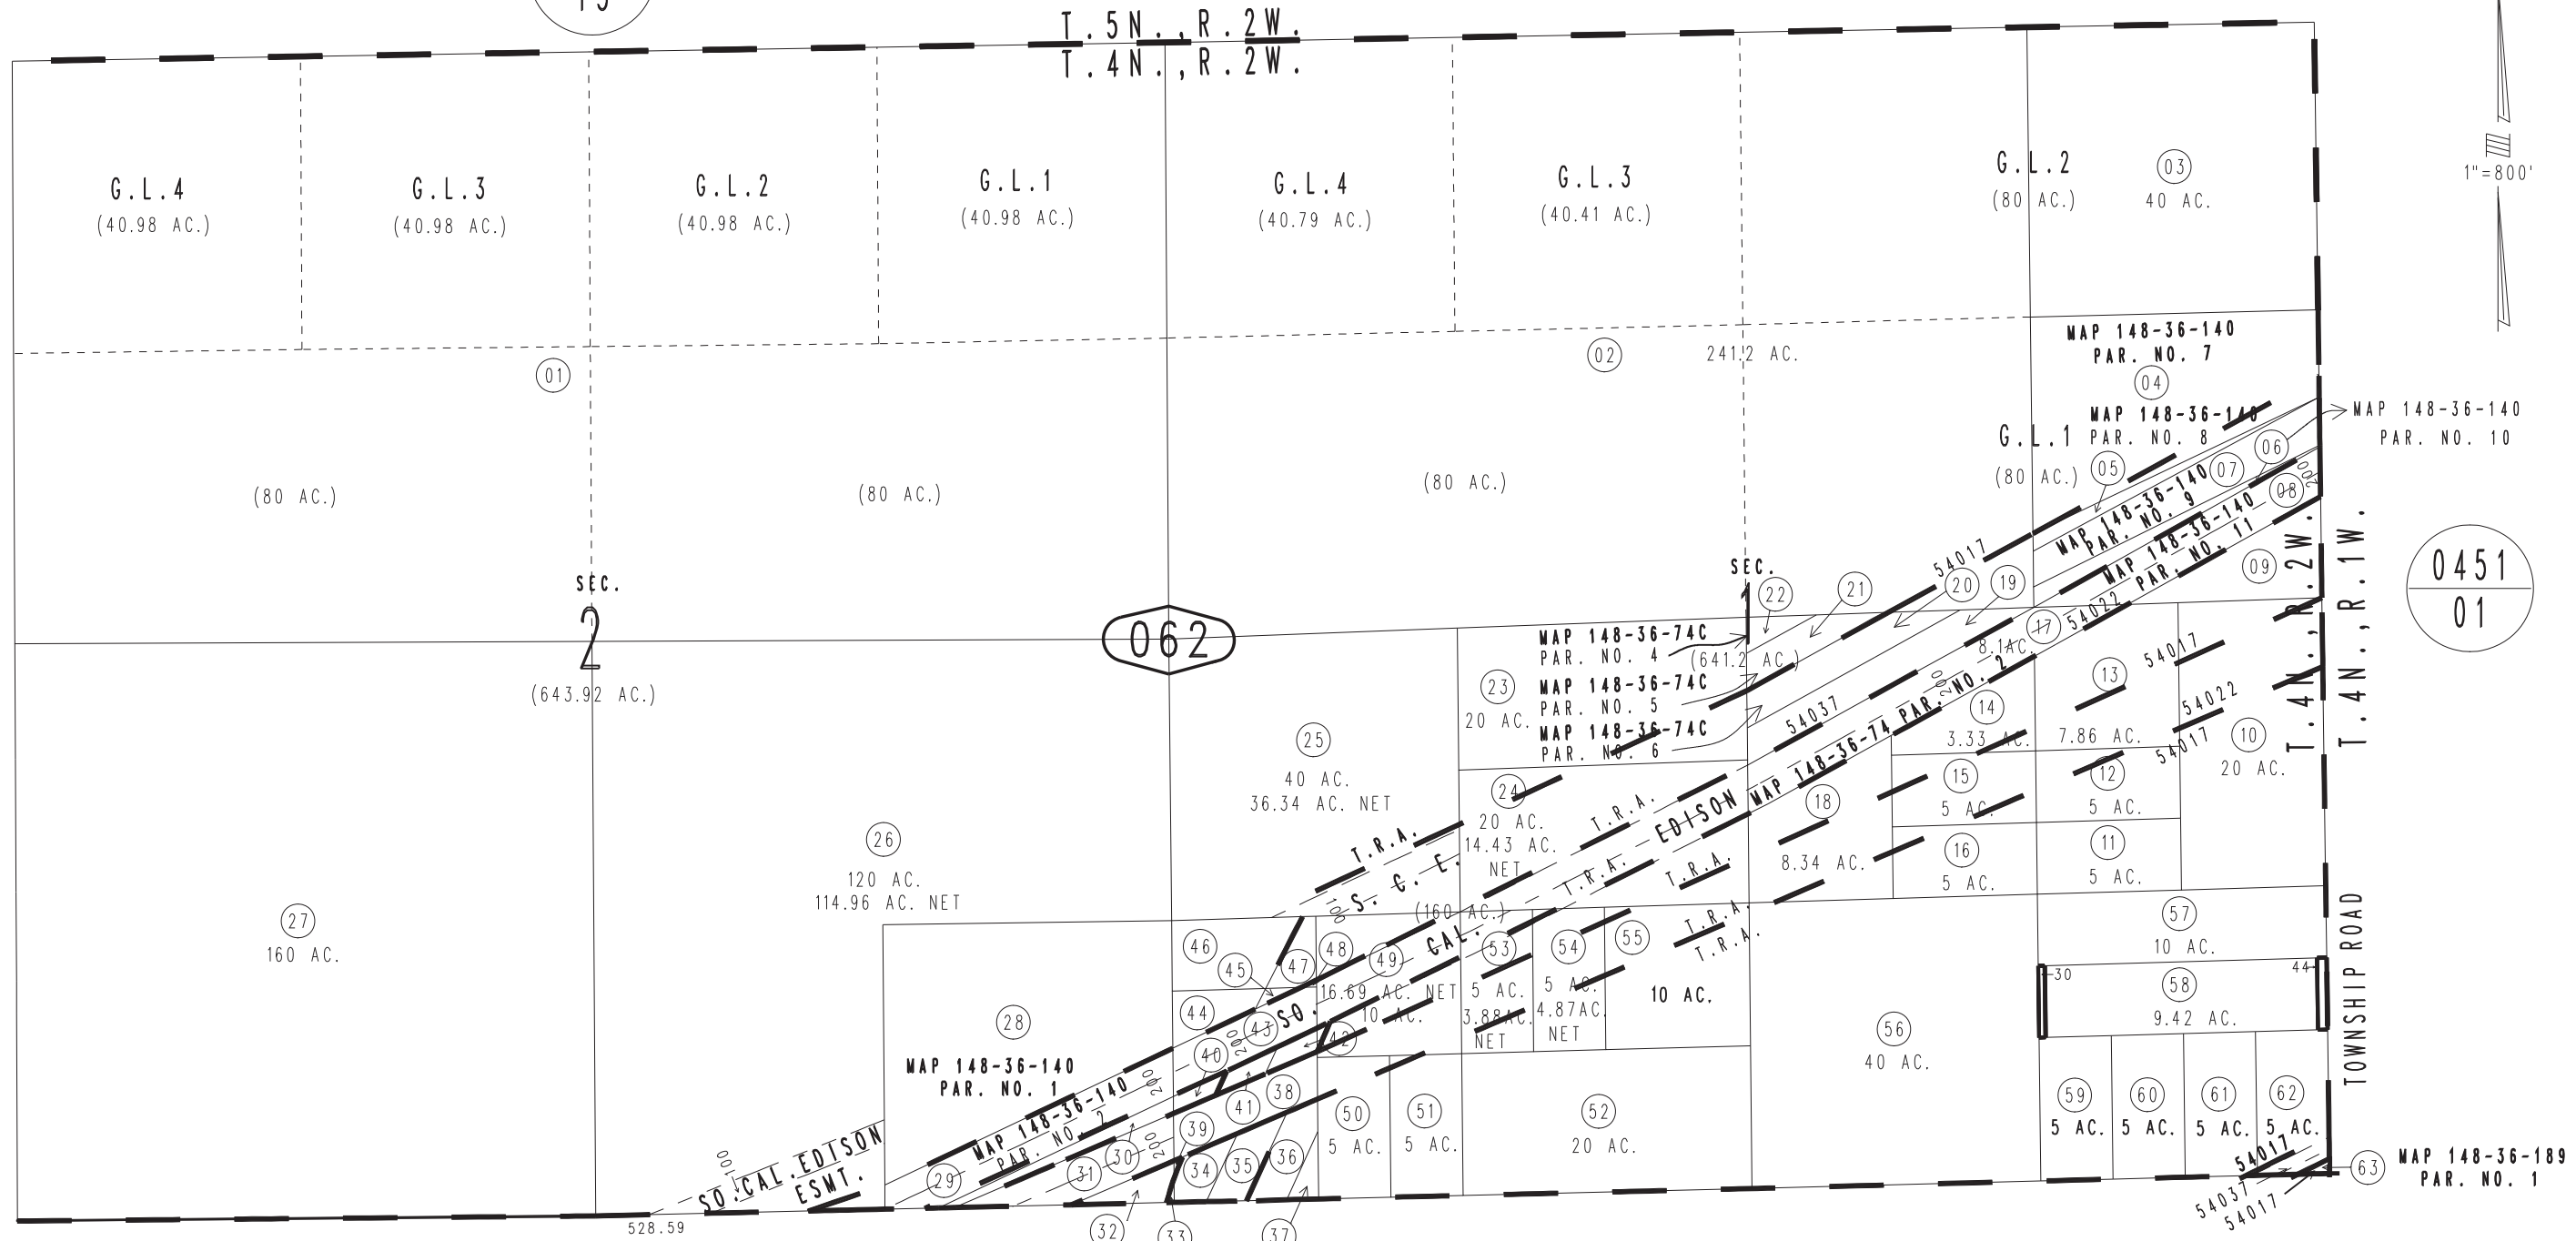

- (44) - MAP 148-36-189A PAR. NO. 1
- (45) - MAP 148-36-189A PAR. NO. 2
- (43) - MAP 148-36-189A PAR. NO. 3
- (40) - MAP 148-36-189A PAR. NO. 4
- (41) - MAP 148-36-189A PAR. NO. 5
- (42) - MAP 148-36-189A PAR. NO. 6
- (38) - MAP 148-36-189A PAR. NO. 7
- (39) - MAP 148-36-189A PAR. NO. 8
- (34) - MAP 148-36-189A PAR. NO. 9
- (35) - MAP 148-36-189A PAR. NO. 10
- (36) - MAP 148-36-189A PAR. NO. 11
- (37) - MAP 148-36-189A PAR. NO. 12
- (30) - MAP 148-36-140 PAR. NO. 3
- (31) - MAP 148-36-140 PAR. NO. 4
- (32) - MAP 148-36-140 PAR. NO. 5
- (33) - MAP 148-36-140 PAR. NO. 6
- (07)
- (46) - MAP 148-36-189 PAR. NO. 4
- (47) - MAP 148-36-189 PAR. NO. 5
- (48) - MAP 148-36-189 PAR. NO. 6
- (19) - MAP 148-36-74C PAR. NO. 7
- (09) - MAP 148-36-140 PAR. NO. 12