


THIS MAP IS FOR THE PURPOSE OF AD VALOREM TAXATION ONLY.



N.1/2 Sec.20 & E.1/2 Fractional Sec.19, T.4N.,R.2W., S.B.B.&M.

Apple Valley
Tax Rate Area
54010 54026 54027
54077 54080 54087
54089

0435-17

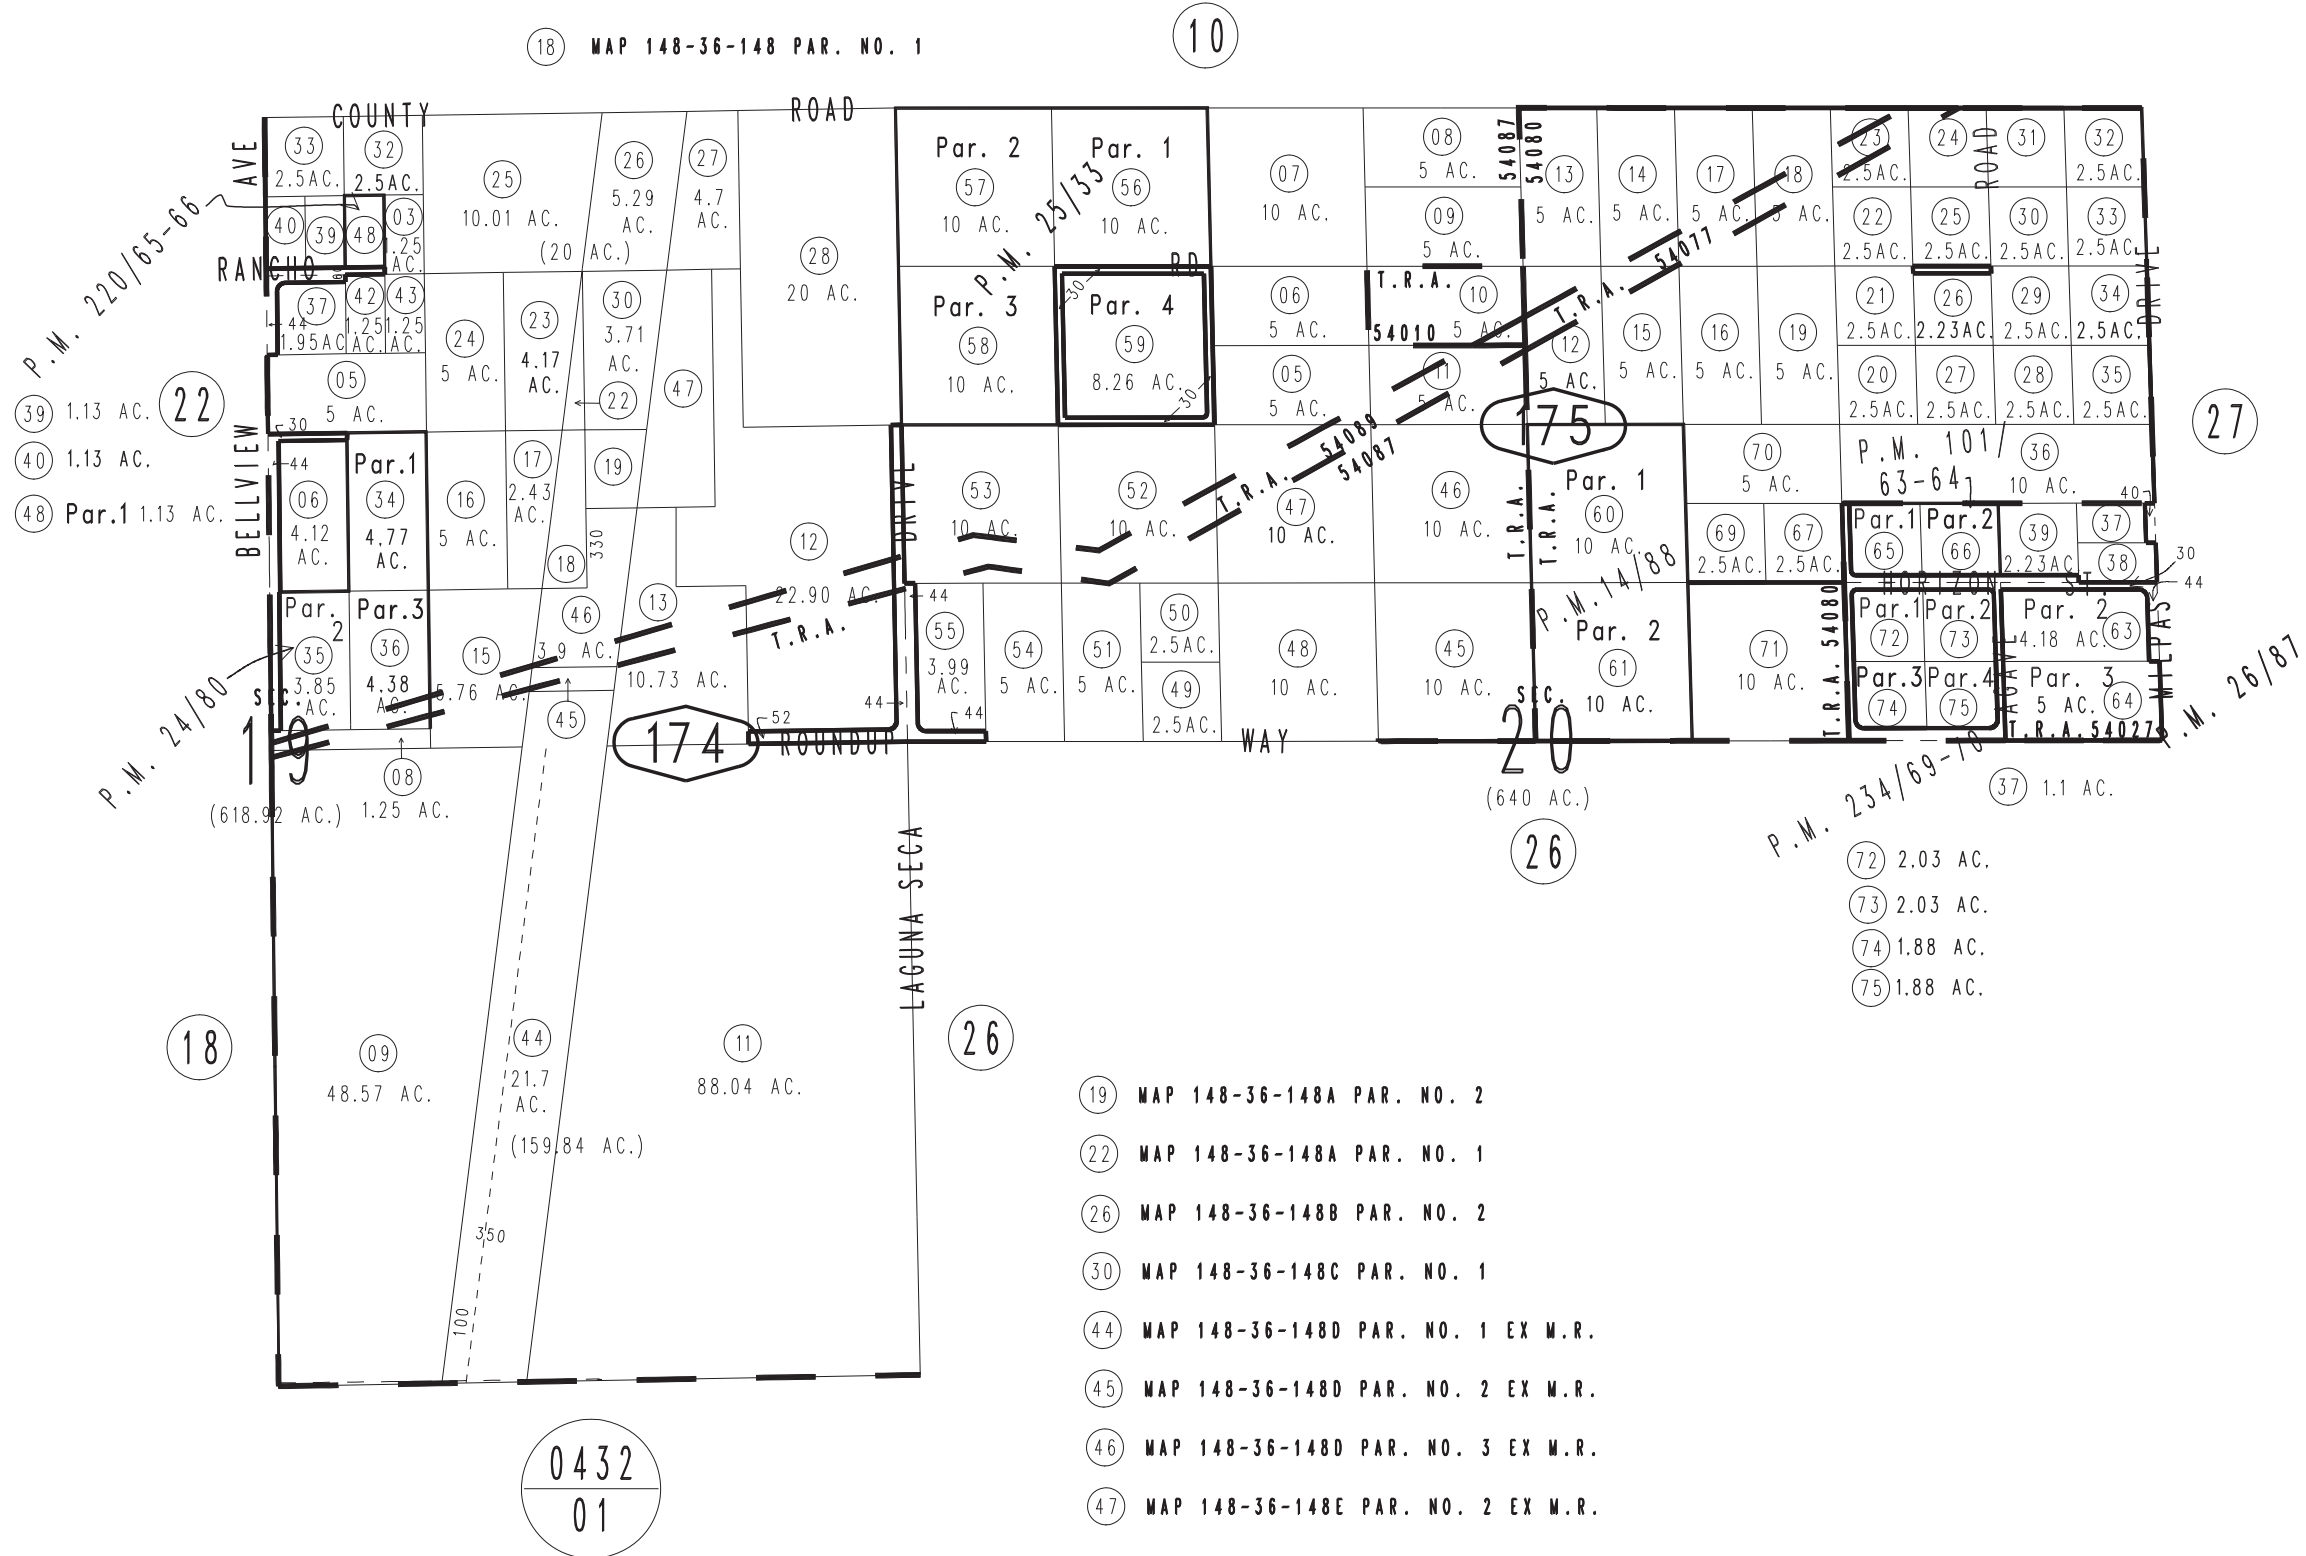

0432
01

Parcel Map No. 18387, P.M. 220/65-66
 Parcel Map No. 9269, P.M. 101/63-64
 Parcel Map No. 2964, P.M. 26/87
 Parcel Map No. 2808, P.M. 25/33
 Parcel Map No. 1697, P.M. 14/88
 Parcel Map No. 2724, P.M. 24/80

Parcel Map No. 18706, P.M. 234/69-70

April 2005

Assessor's Map
 Book 0435 Page 17
 San Bernardino County

REVISED
 02/12/19 KA