
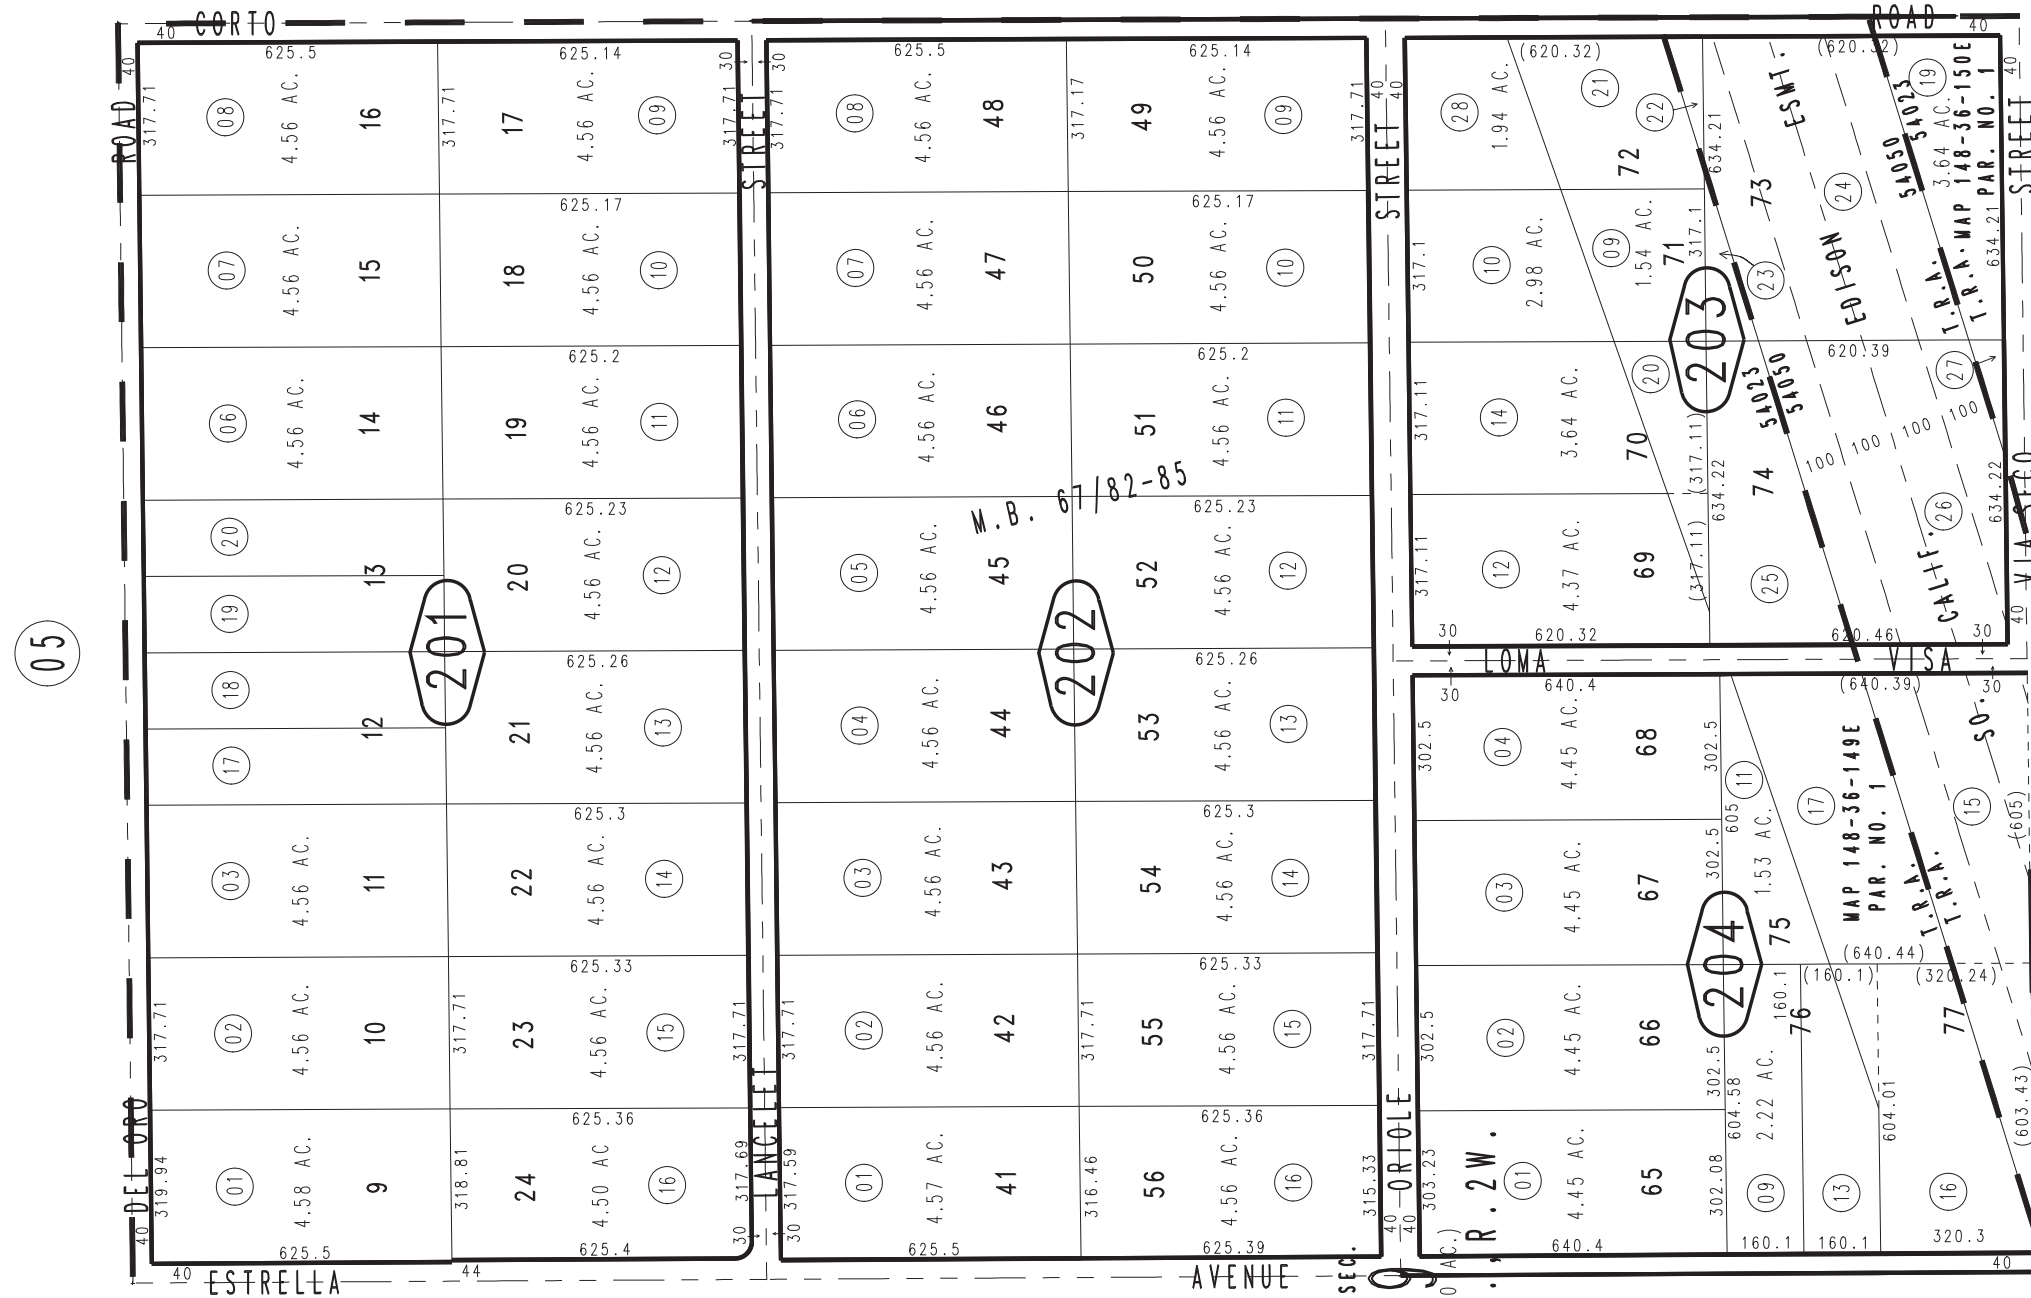


THIS MAP IS FOR THE PURPOSE OF AD VALOREM TAXATION ONLY.

# Ptn. Tract No. 5503, M.B. 67/82-85

Apple Valley  
Tax Rate Area  
54203 54050

0435-20

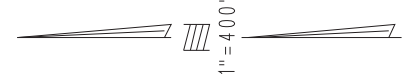

21

- (15) - MAP 148-36-149A PTN. PAR. NO. 10
- (20) - MAP 148-36-150A PAR. NO. 5
- (21) - MAP 148-36-150A PAR. NO. 4
- (22) - MAP 148-36-150A PAR. NO. 3

08

- (23) - MAP 148-36-150B PAR. NO. 1
- (24) - MAP 148-36-150B PAR. NO. 2
- (25) - MAP 148-36-190 PAR. NO. 6
- (26) - MAP 148-36-190 PAR. NO. 7
- (27) - MAP 148-36-190 PAR. NO. 8

08

Assessor's Map  
Book 0435 Page 20  
San Bernardino County

REVISED  
02/04/08 KA  
08/08/08 KC  
11/19/09 RM