
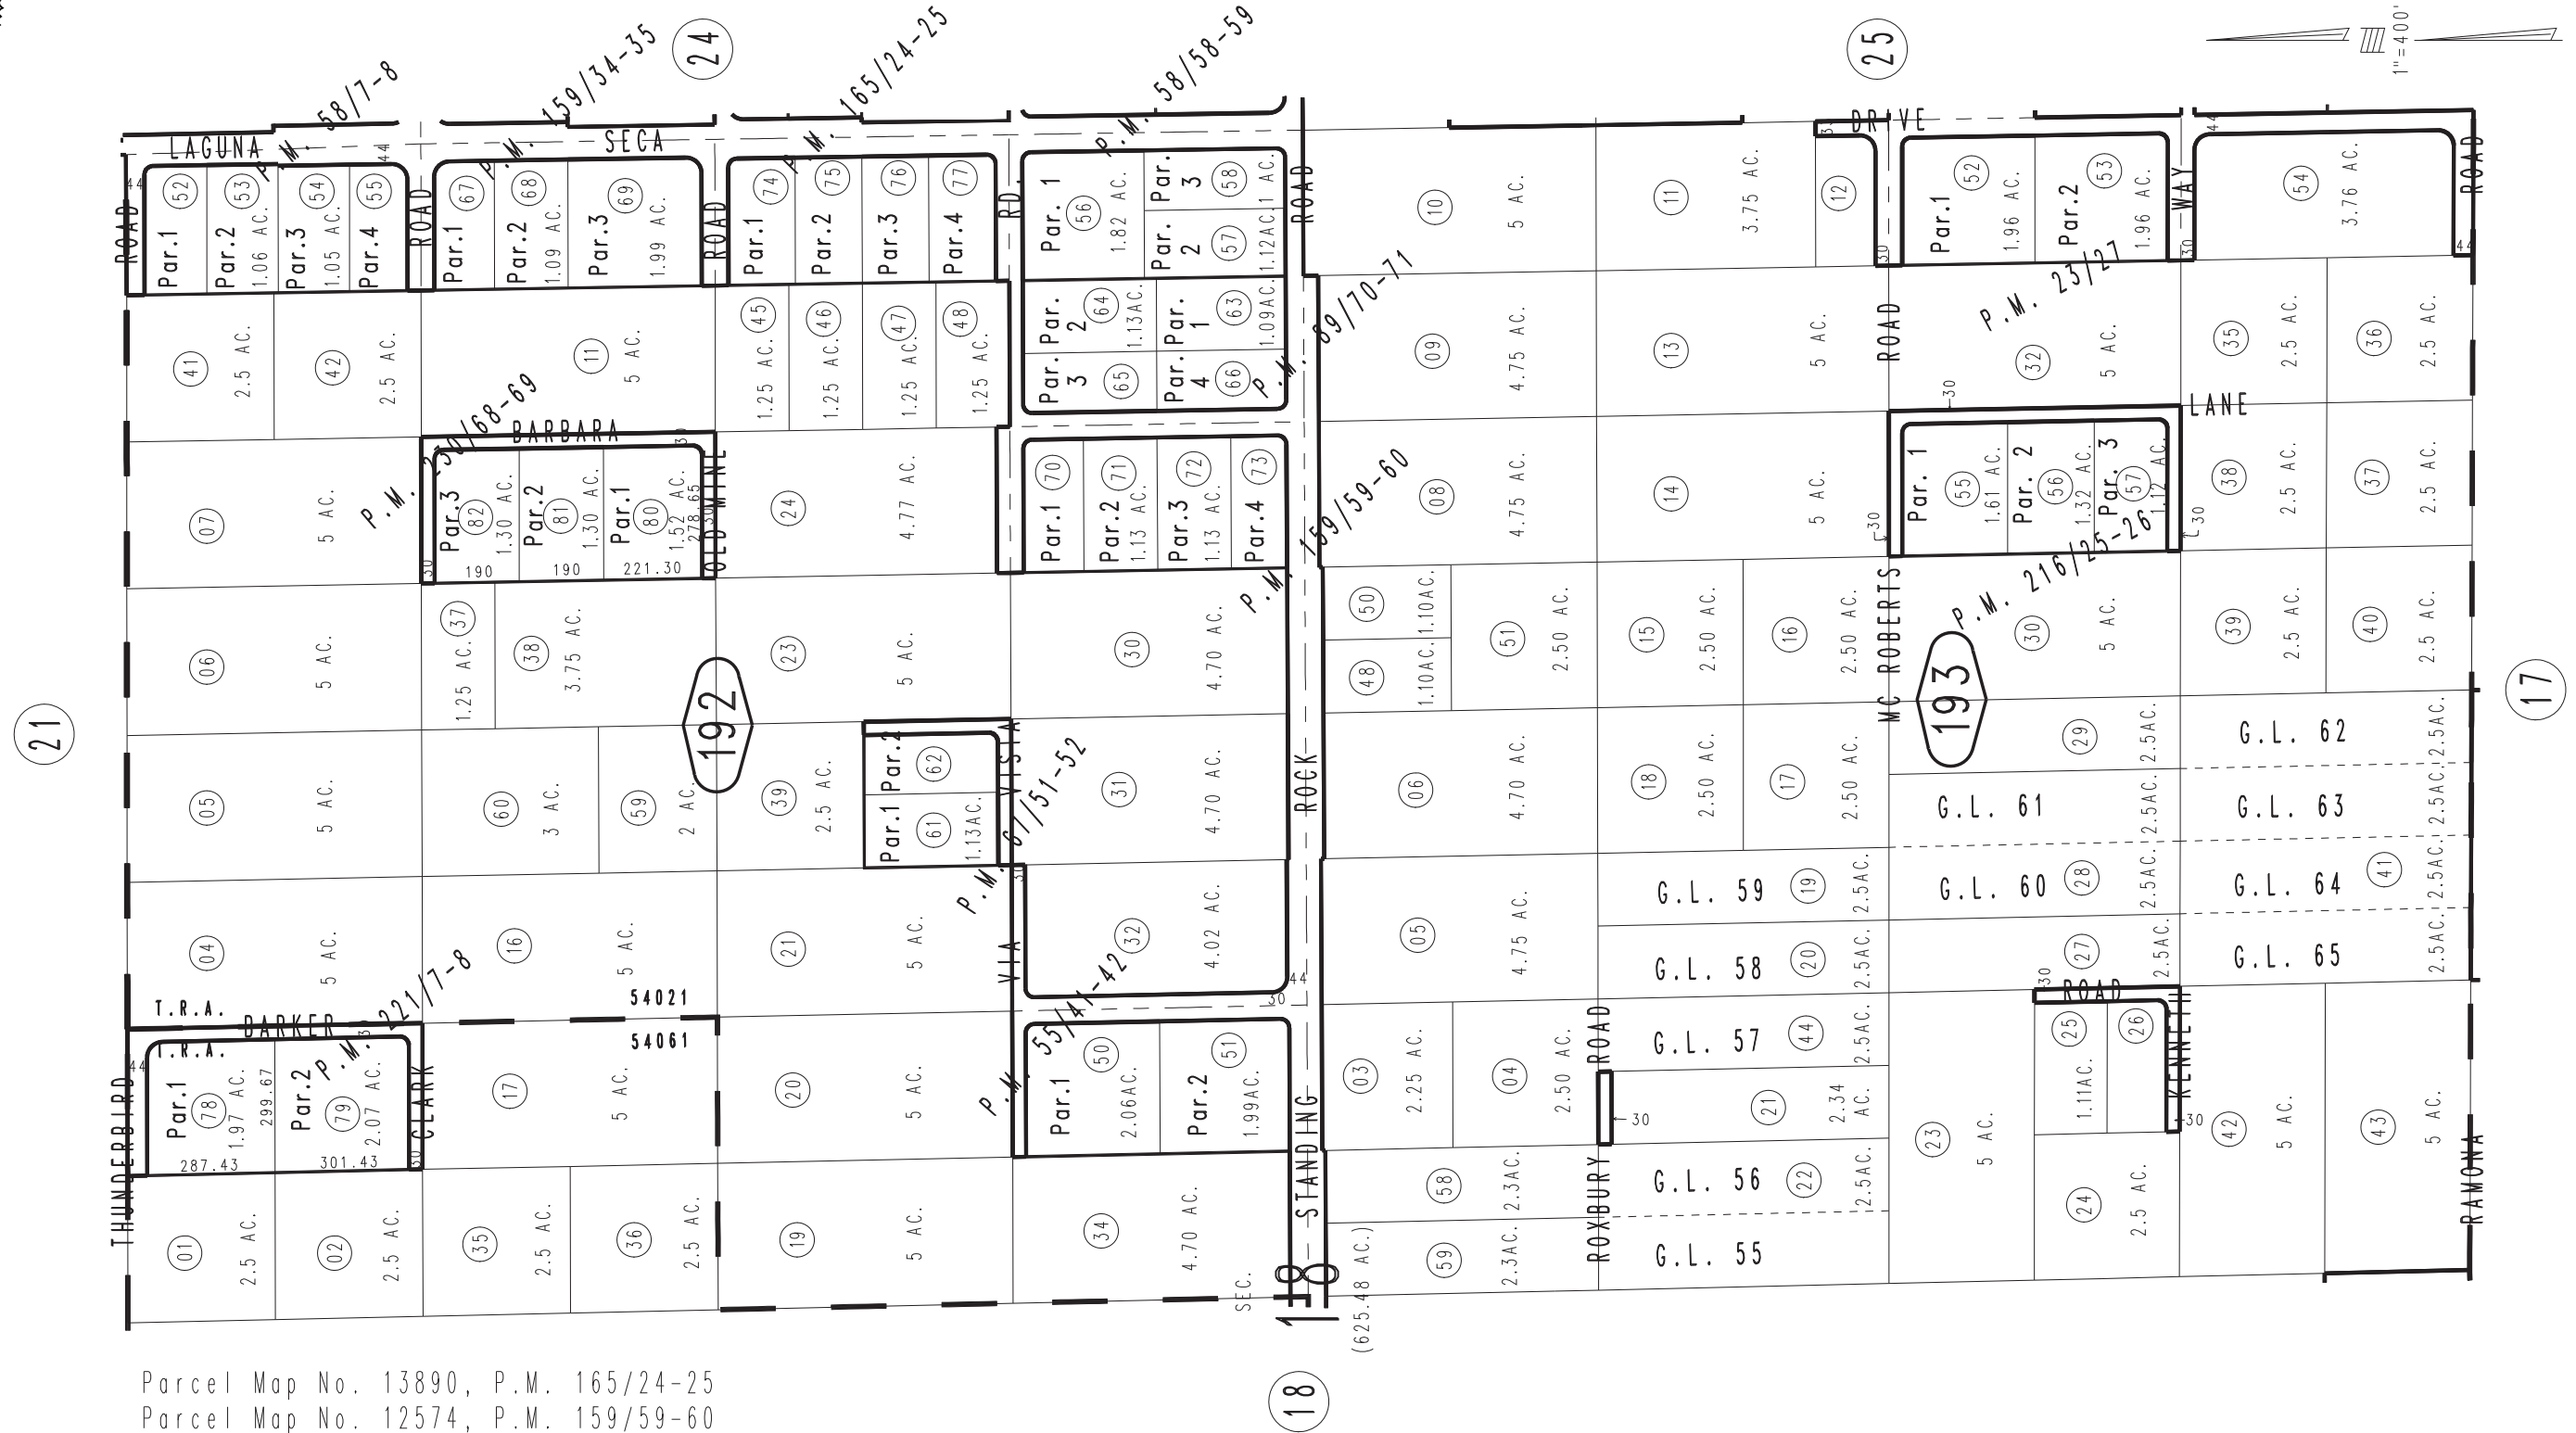


THIS MAP IS FOR THE PURPOSE OF AD VALOREM TAXATION ONLY.

E.1/2 Fractional Sec. 18, T.5N., R.2W., S.B.M.

Apple Valley Tax Rate Area 54021,54061

0436-19

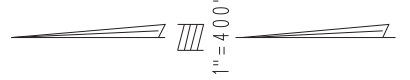

Parcel Map No. 13890, P.M. 165/24-25
Parcel Map No. 12574, P.M. 159/59-60
Parcel Map No. 13208, P.M. 159/34-35
Parcel Map No. 8416, P.M. 89/70-71
Parcel Map No. 6749, P.M. 67/51-52
Parcel Map No. 5940, P.M. 58/58-59
Parcel Map No. 6087, P.M. 58/7-8
Parcel Map No. 4685, P.M. 55/41-42
Parcel Map No. 2695, P.M. 23/27

Parcel Map No. 17313, P.M. 230/68-69
Parcel Map No. 17162, P.M. 221/7-8
Parcel Map No. 16520, P.M. 216/25-26

Assessor's Map
Book 0436 Page 19
San Bernardino County

REVISED
09/18/14 GW
09/23/14 GW
11/10/15 GW