
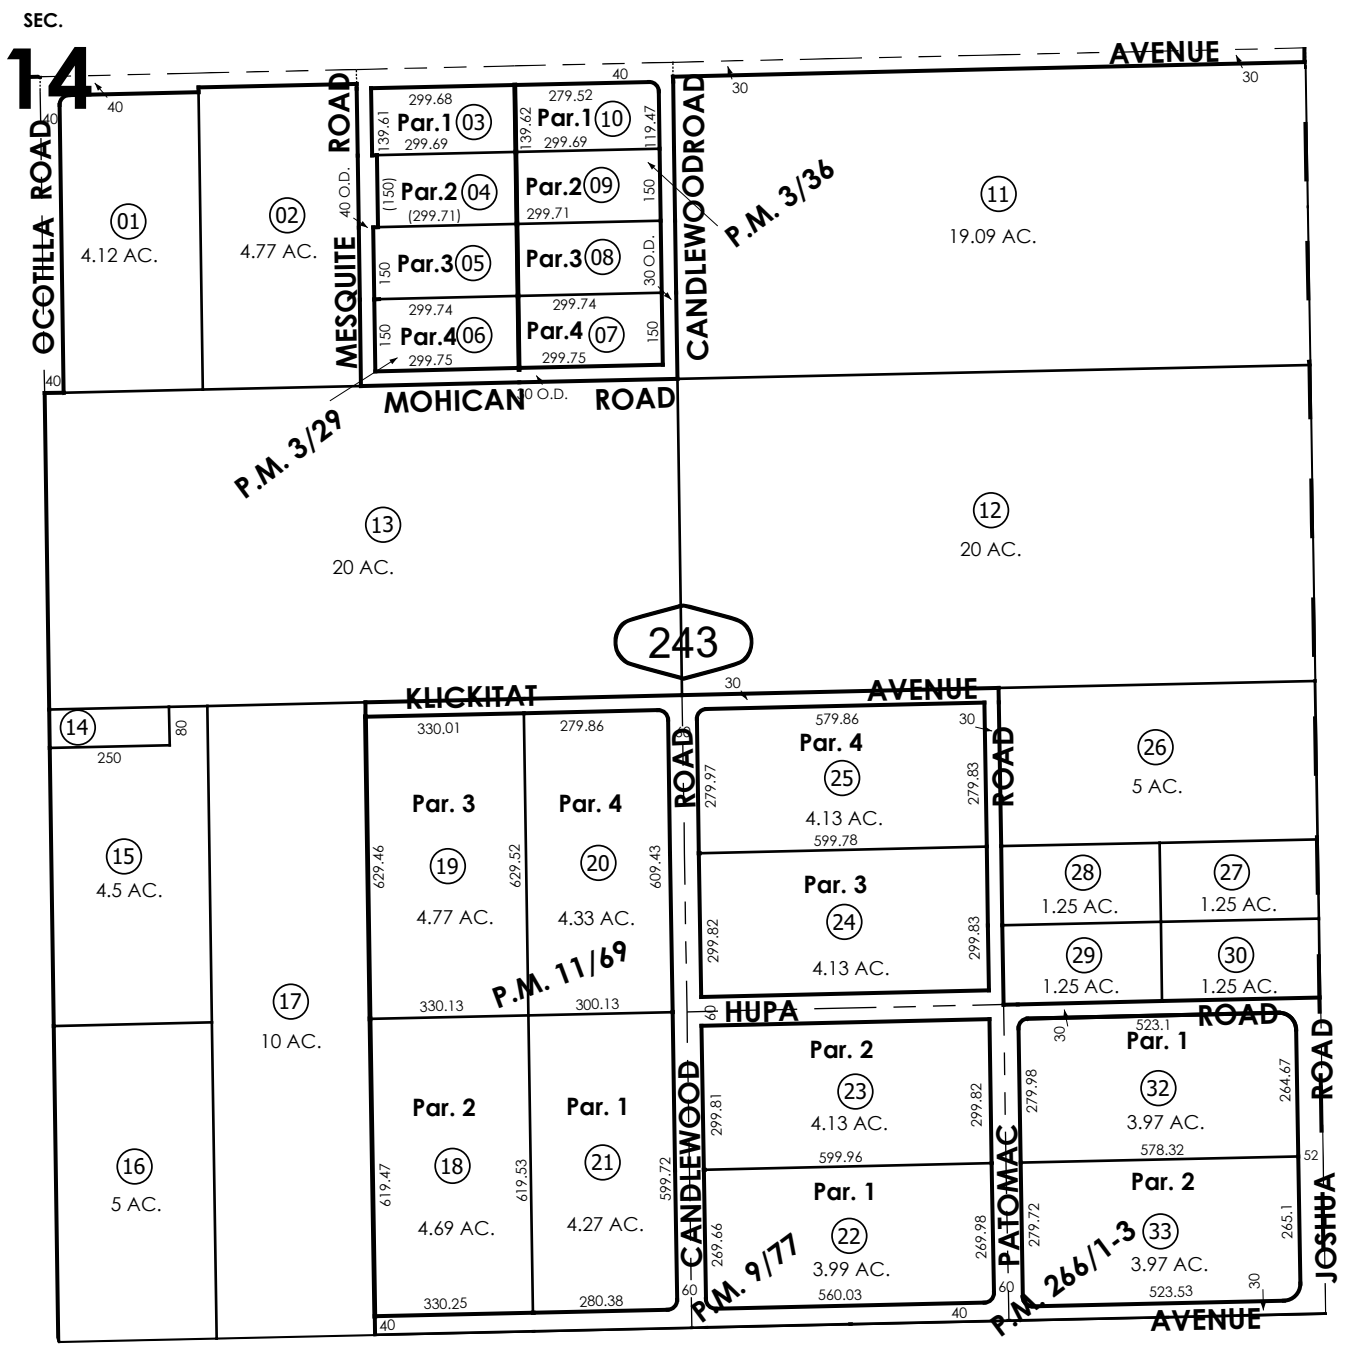


THIS MAP IS FOR THE PURPOSE OF AD VALOREM TAXATION ONLY.

S.1/2 Sec.14, T.5N.,R.3W., S.B.B.&M.

Town of Apple Valley
Tax Rate Area
21000 21075

0437 - 24

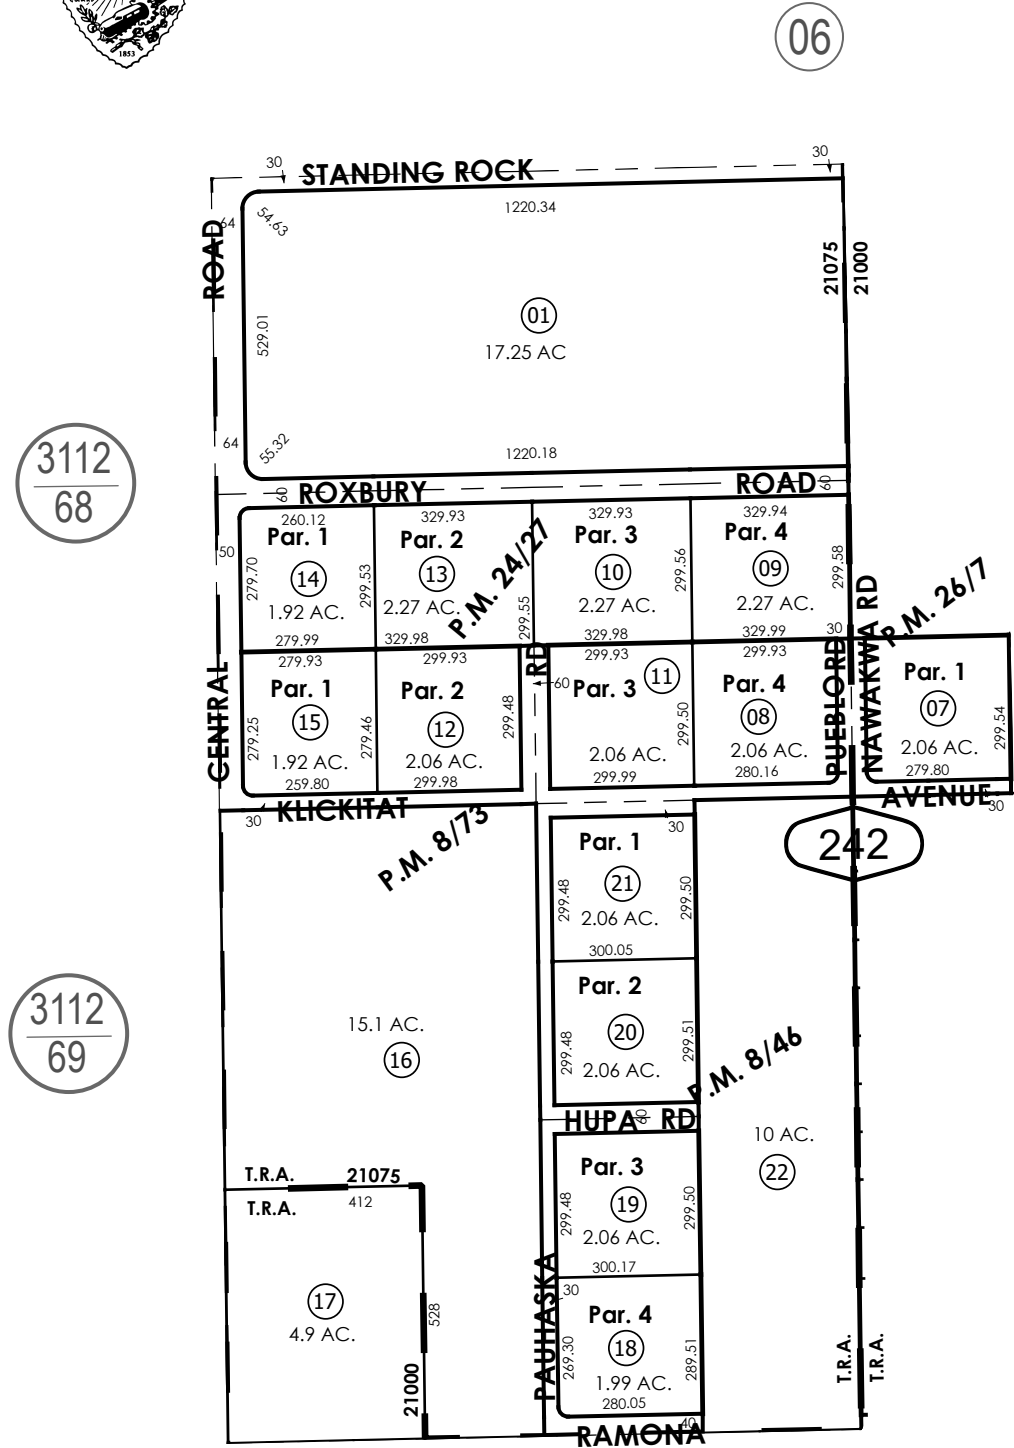

0439
01

May 2004

Parcel Map No. 940, P.M. 8/46
 Parcel Map No. 939, P.M. 8/73
 Parcel Map No. 937, P.M. 9/77
 Parcel Map No. 1314, P.M. 11/69
 Parcel Map No. 2555, P.M. 24/27
 Ptn. Parcel Map No. 2694, P.M. 26/7

Parcel Map No. 20971, P.M. 266/1-3
 Parcel Map No. 193, P.M. 3/29
 Parcel Map No. 194, P.M. 3/36

Assessor's Map
 Book 0437 Page 24
 San Bernardino County

REVISED
 10/06/22 KA
 12/30/24 CA
 03/05/26 BS