
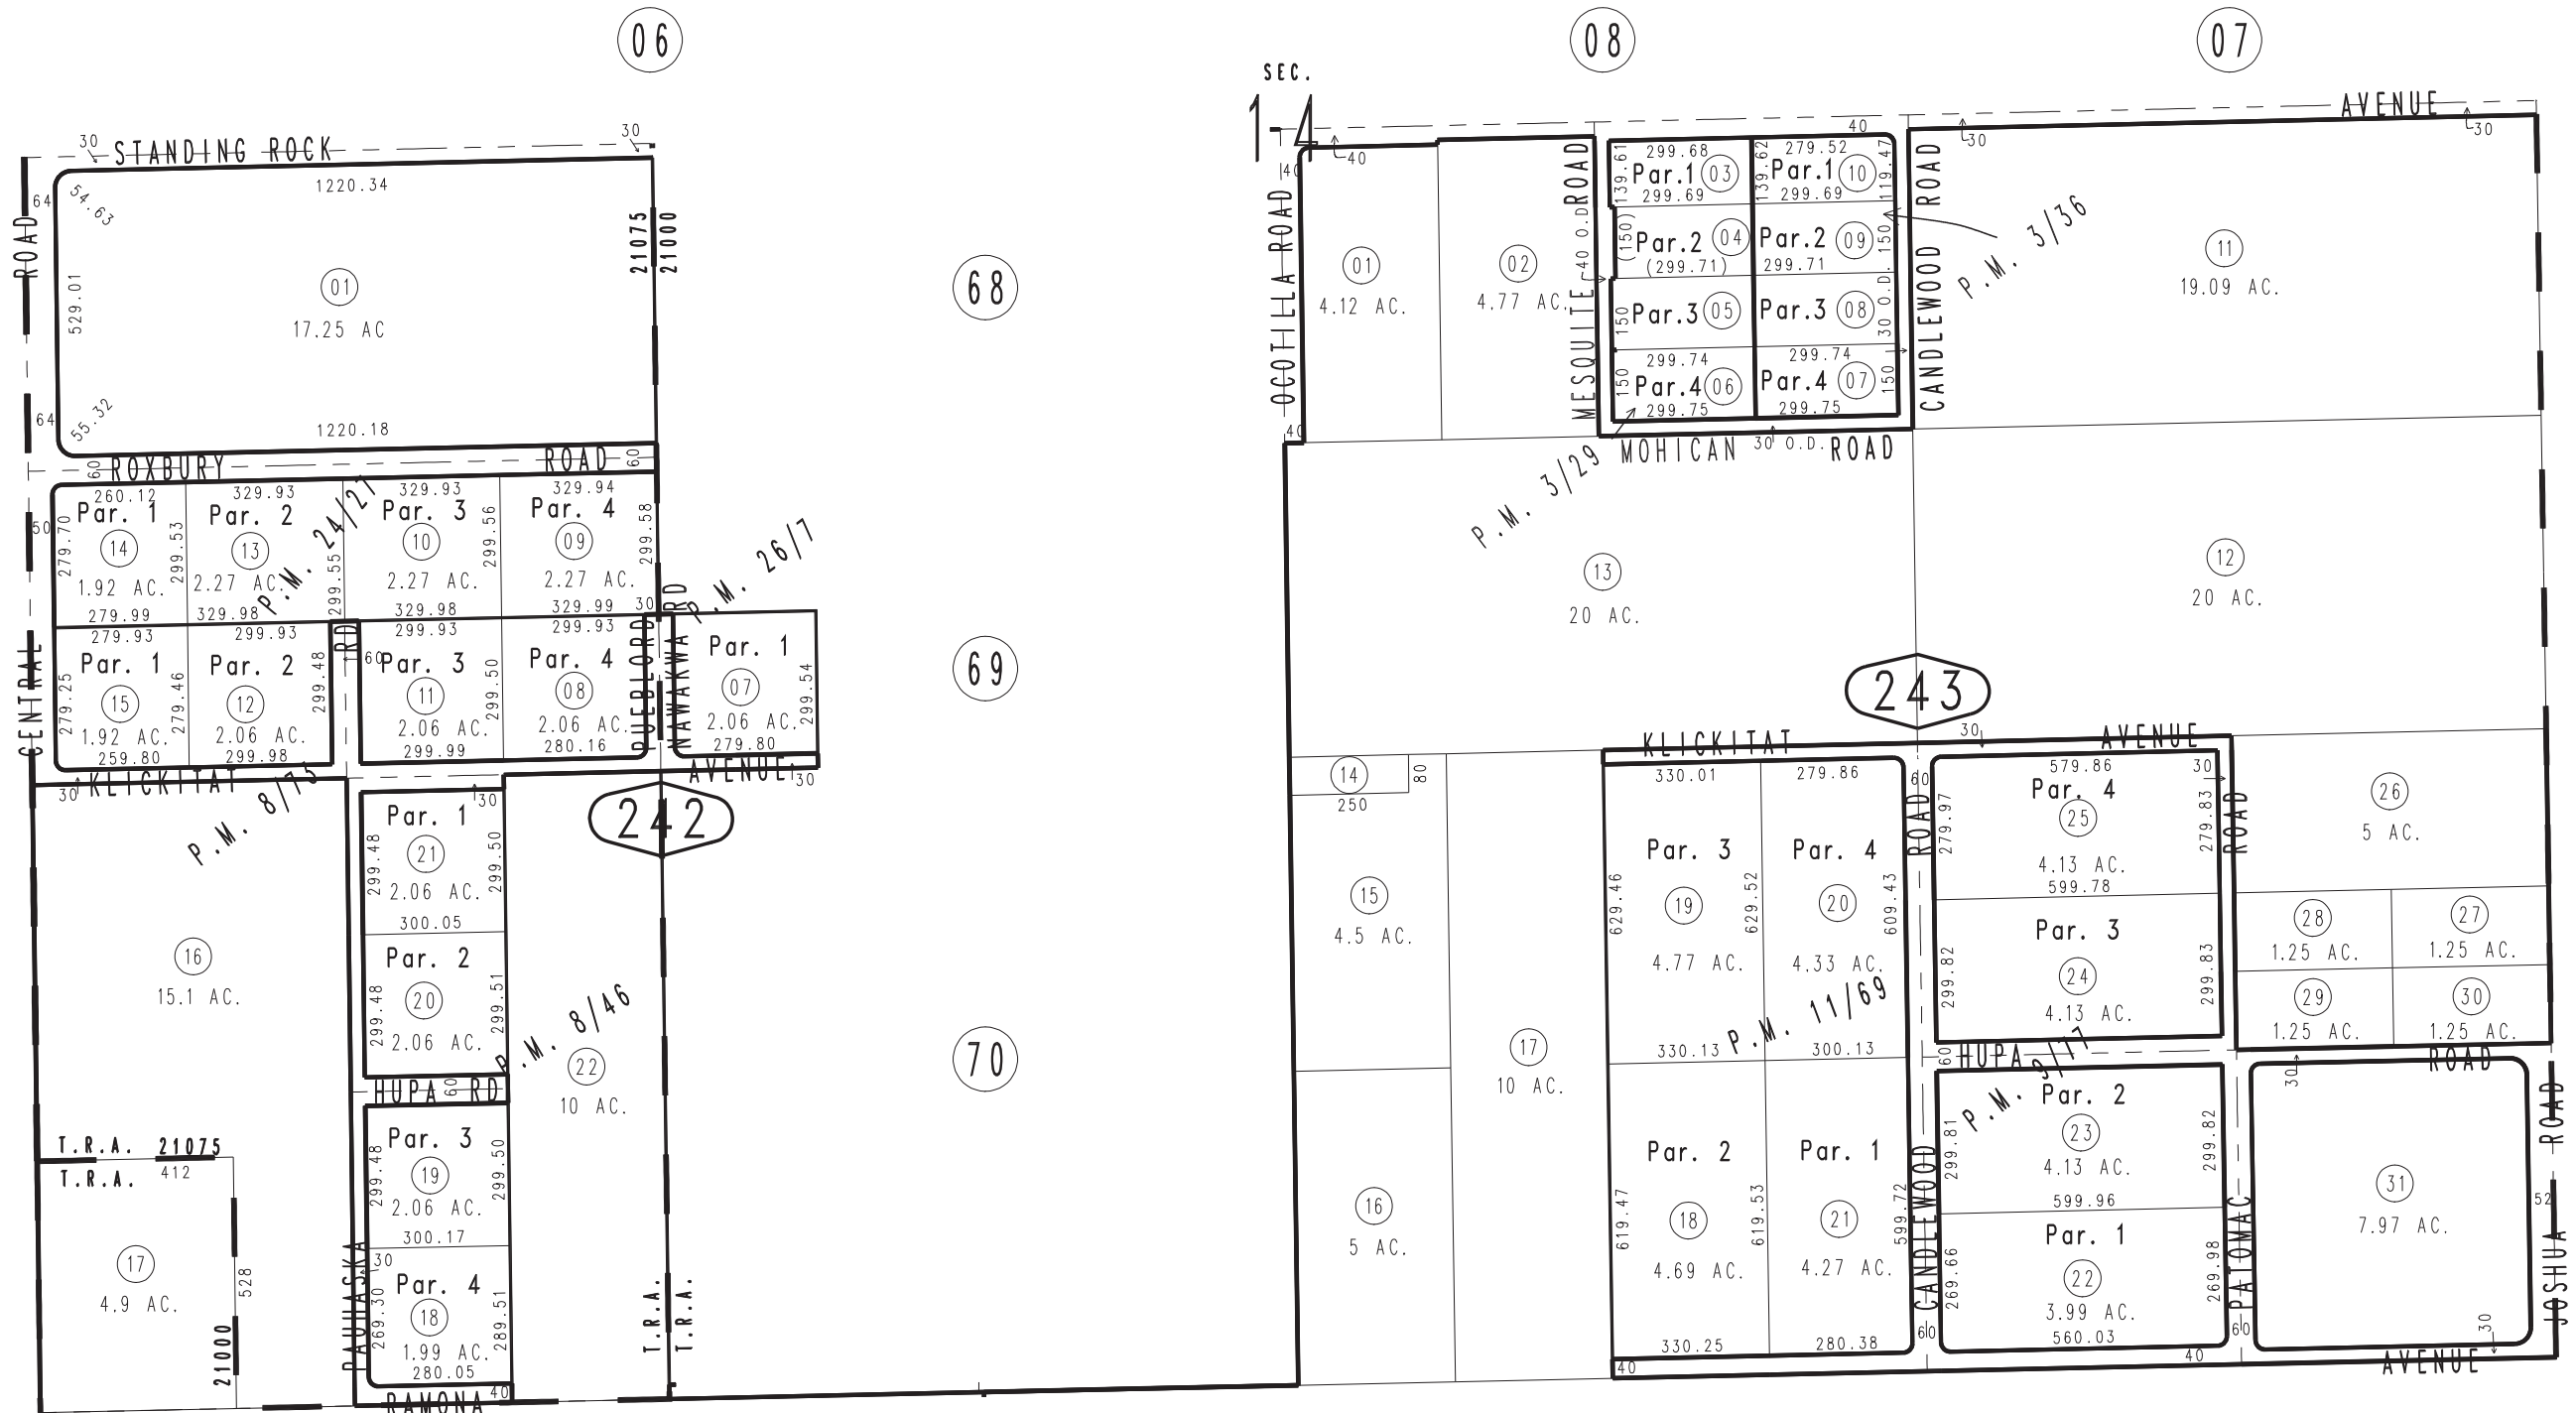


THIS MAP IS FOR THE PURPOSE OF AD VALOREM TAXATION ONLY.

S.1/2 Sec.14, T.5N.,R.3W., S.B.B.&M.

Town of Apple Valley 0437-24  
Tax Rate Area  
21000 21075

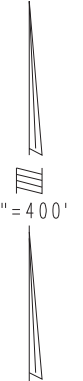

Ptn. Parcel Map No. 2694, P.M. 26/7  
Parcel Map No. 2555, P.M. 24/27  
Parcel Map No. 1314, P.M. 11/69  
Parcel Map No. 937, P.M. 9/77  
Parcel Map No. 939, P.M. 8/73  
Parcel Map No. 940, P.M. 8/46  
Parcel Map No. 194, P.M. 3/36  
Parcel Map No. 193, P.M. 3/29

May 2004

Assessor's Map  
Book 0437 Page 24  
San Bernardino County

REVISED  
10/06/22 KA  
12/30/24 CA