


THIS MAP IS FOR THE PURPOSE OF AD VALOREM TAXATION ONLY.

N.1/2, Sec.12, T.5N.,R.3W., S.B.B.&M.

Apple Valley Tax Rate Area 54001

0437-35

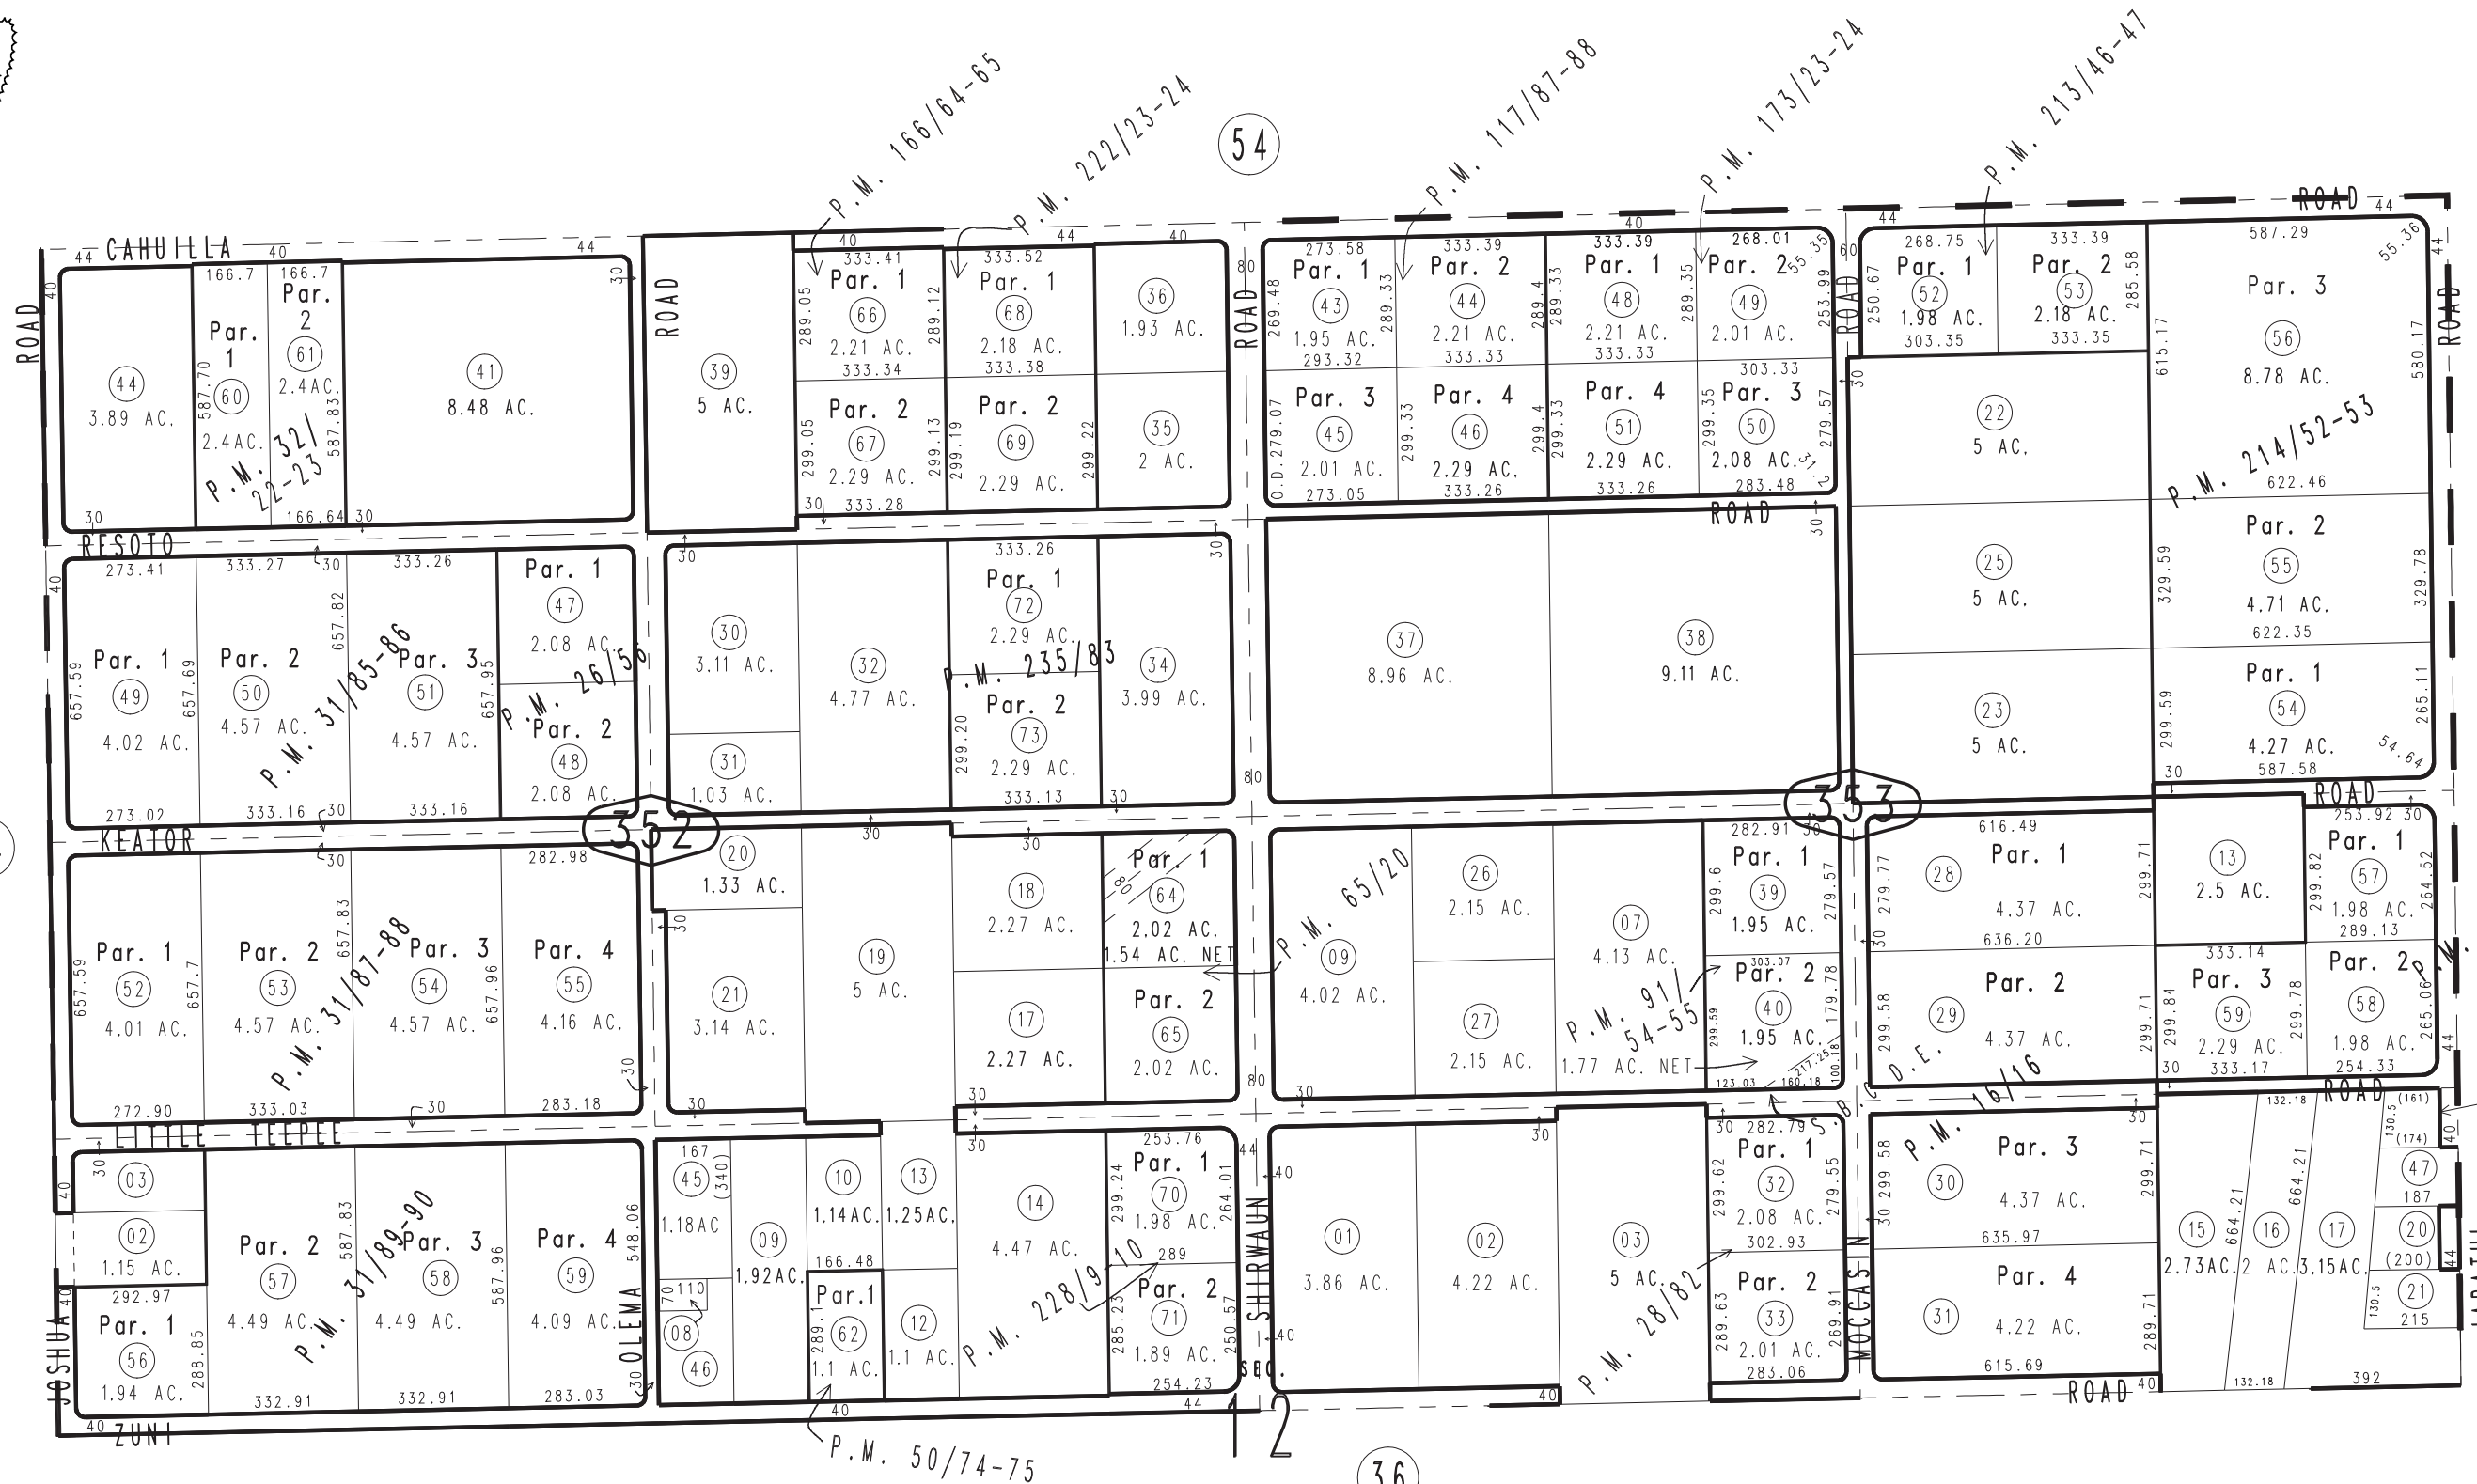

0436 20

Parcel Map No. 2931, P.M. 32/22-23
Parcel Map No. 2934, P.M. 31/89-90
Parcel Map No. 2933, P.M. 31/87-88
Parcel Map No. 2932, P.M. 31/85-86
Parcel Map No. 3020, P.M. 28/82
Parcel Map No. 2955, P.M. 26/56
Parcel Map No. 1783, P.M. 16/16

Parcel Map No. 12133, P.M. 173/23-24
Parcel Map No. 13579, P.M. 166/64-65
Parcel Map No. 10651, P.M. 117/87-88
Parcel Map No. 8798, P.M. 91/54-55
Parcel Map No. 6522, P.M. 65/20
Parcel Map No. 5298, P.M. 50/74-75

Parcel Map No. 18338, P.M. 246/86-87
Parcel Map No. 18353, P.M. 235/83
Parcel Map No. 17365, P.M. 228/9-10
Parcel Map No. 17094, P.M. 222/23-24
Parcel Map No. 16638, P.M. 214/52-53
Parcel Map No. 16639, P.M. 213/46-47

Assessor's Map Book 0437 Page 35 San Bernardino County

REVISED 12/16/16 GW