
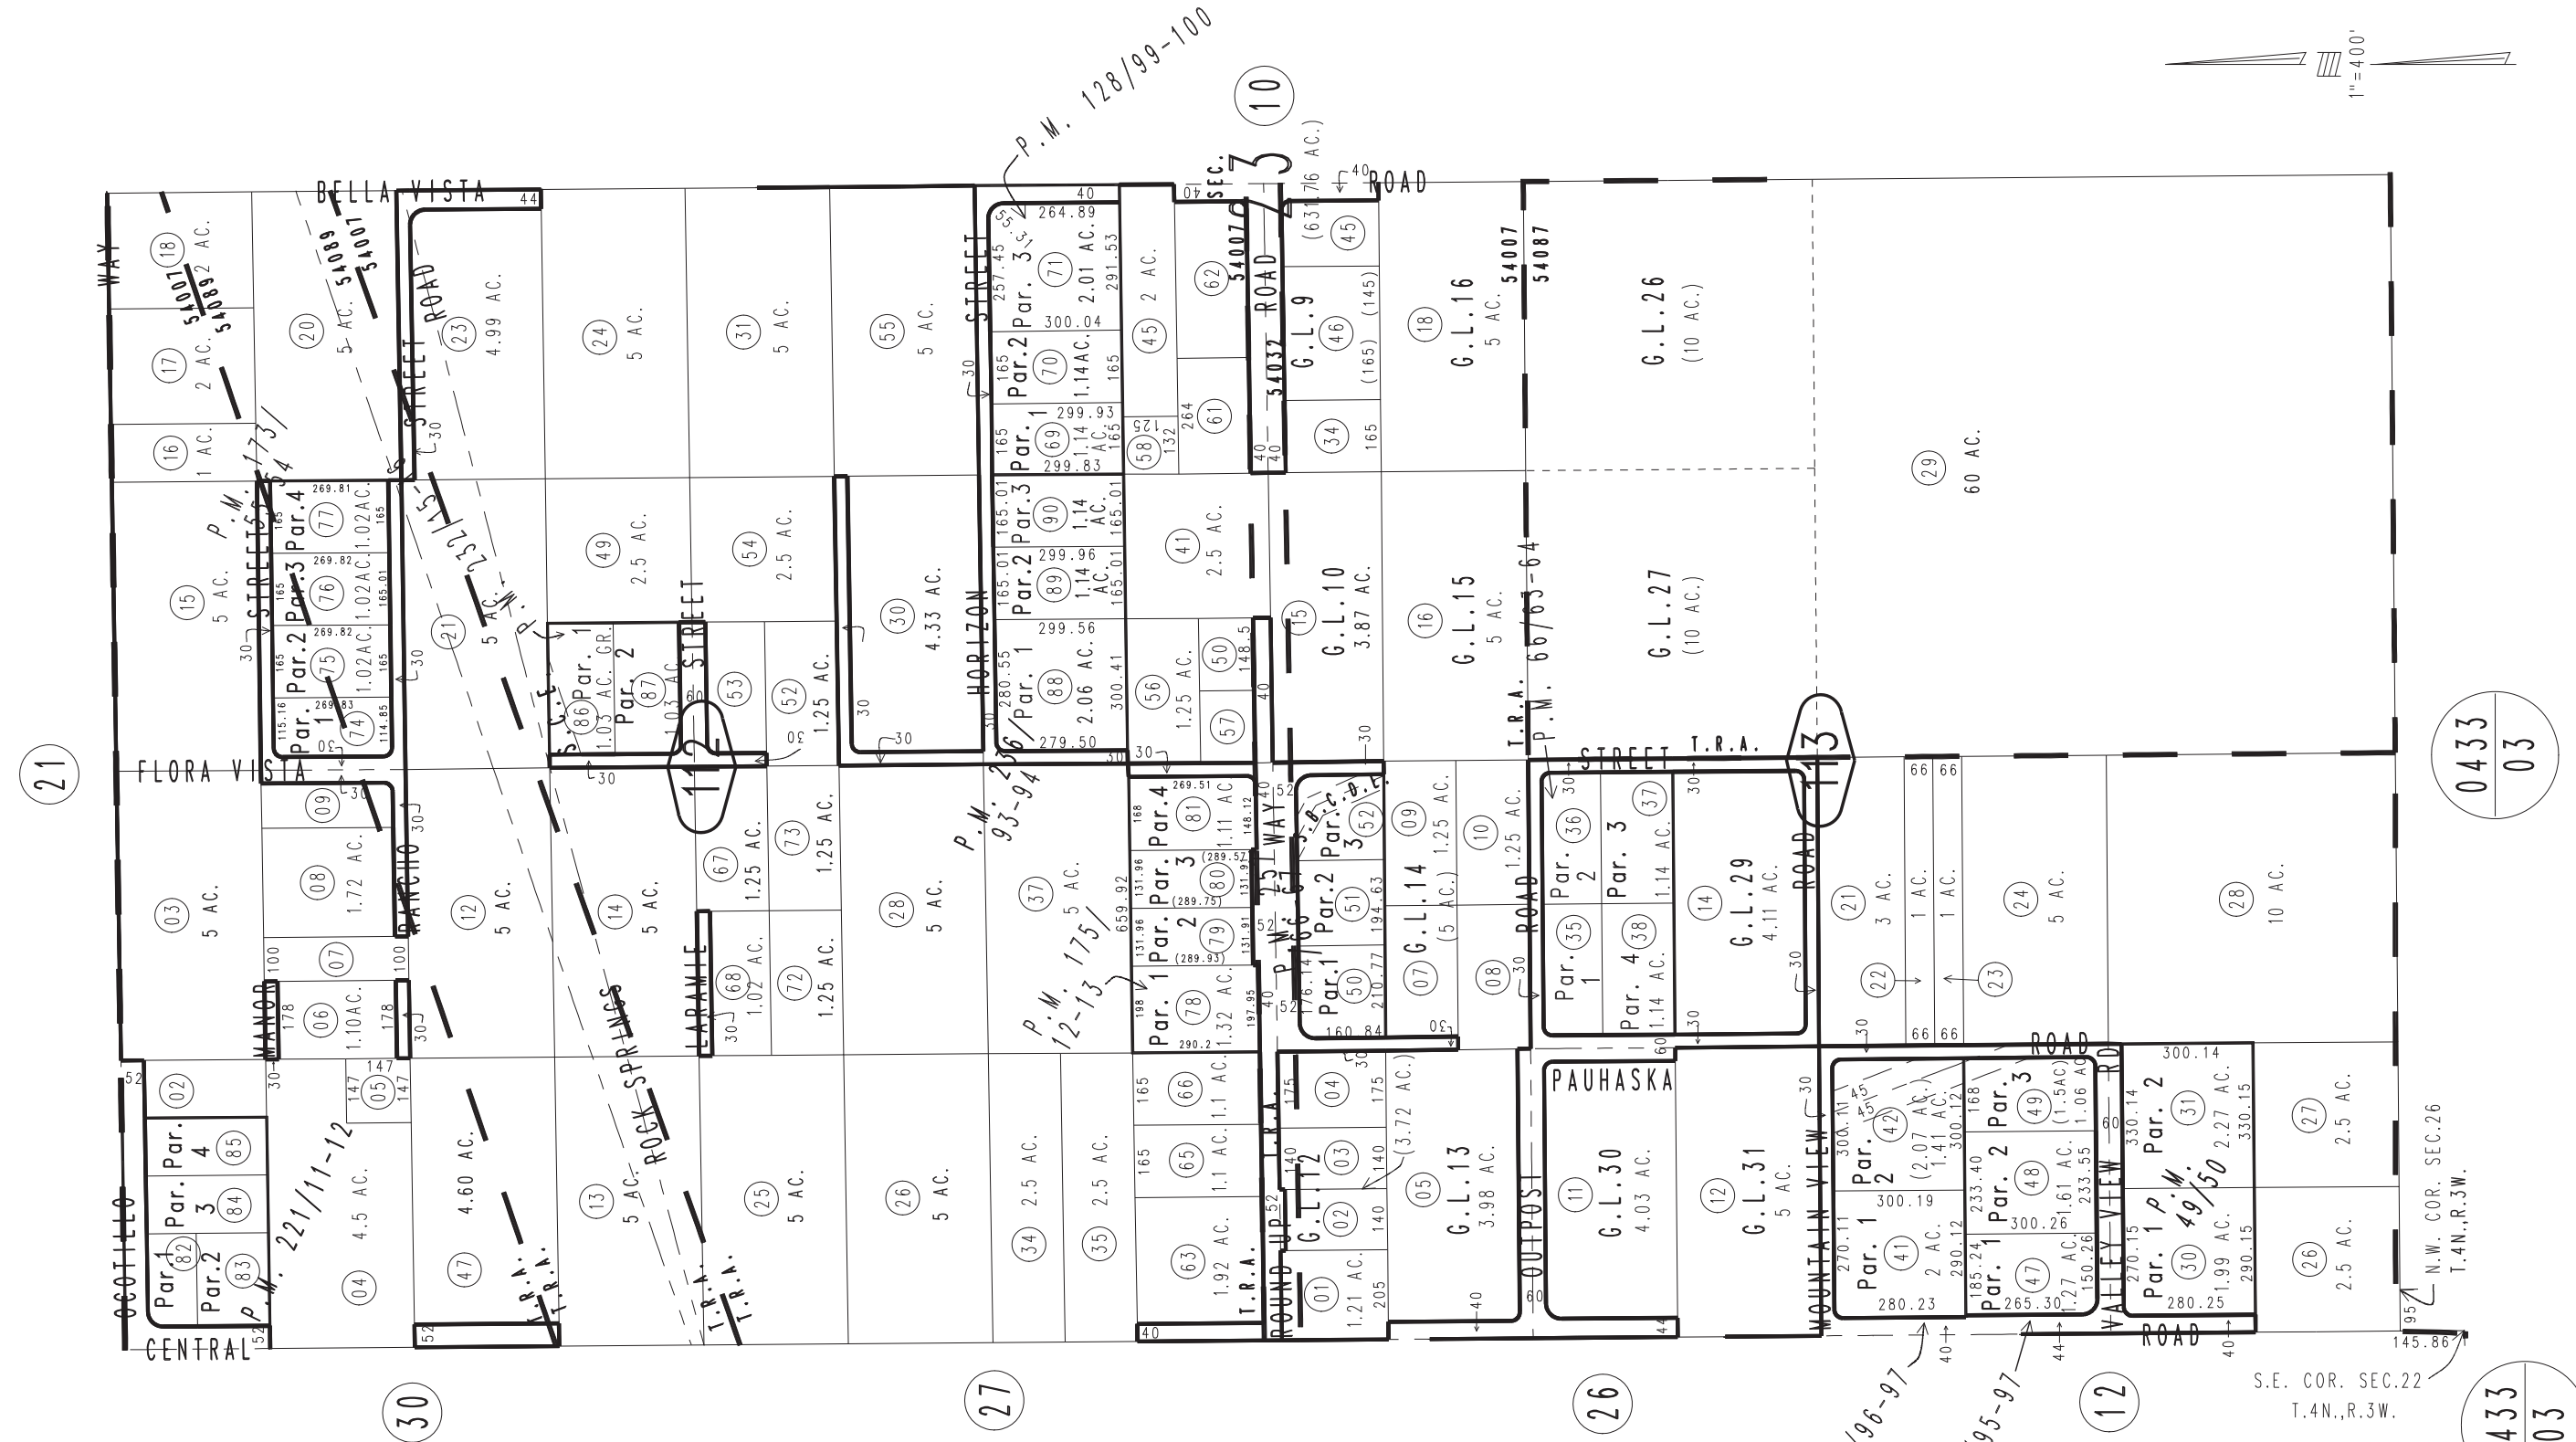


THIS MAP IS FOR THE PURPOSE OF AD VALOREM TAXATION ONLY.

W.1/2 Fractional Sec.23, T.4N.,R.3W., S.B.B.&M.

Apple Valley
Tax Rate Area
54007,54087,54089

0438-11

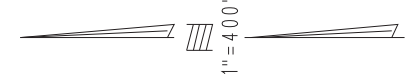

- Parcel Map No. 14557, P.M. 175/12-13
- Parcel Map No. 14241, P.M. 173/53-54
- Parcel Map No. 11456, P.M. 128/99-100
- Parcel Map No. 7207, P.M. 71/96-97
- Parcel Map No. 6721, P.M. 66/63-64
- Parcel Map No. 5217, P.M. 49/50
- Parcel Map No. 19892, P.M. 257/66-67
- Parcel Map No. 17061, P.M. 250/95-97
- Parcel Map No. 17673, P.M. 236/93-94
- Parcel Map No. 18753, P.M. 232/15-16
- Parcel Map No. 17284, P.M. 221/11-12

April 2004

Assessor's Map
Book 0438 Page 11
San Bernardino County

REVISED
 11/03/20 KA
 03/25/21 KC
 09/03/21 KA
 10/30/21 GW

0433
03

0433
03