


THIS MAP IS FOR THE PURPOSE OF AD VALOREM TAXATION ONLY.

S.1/2 Fractional Sec.18, T.4N.,R.1W., S.B.B.&M.

Lucerne Valley Union 0451 - 35
Tax Rate Area
88002

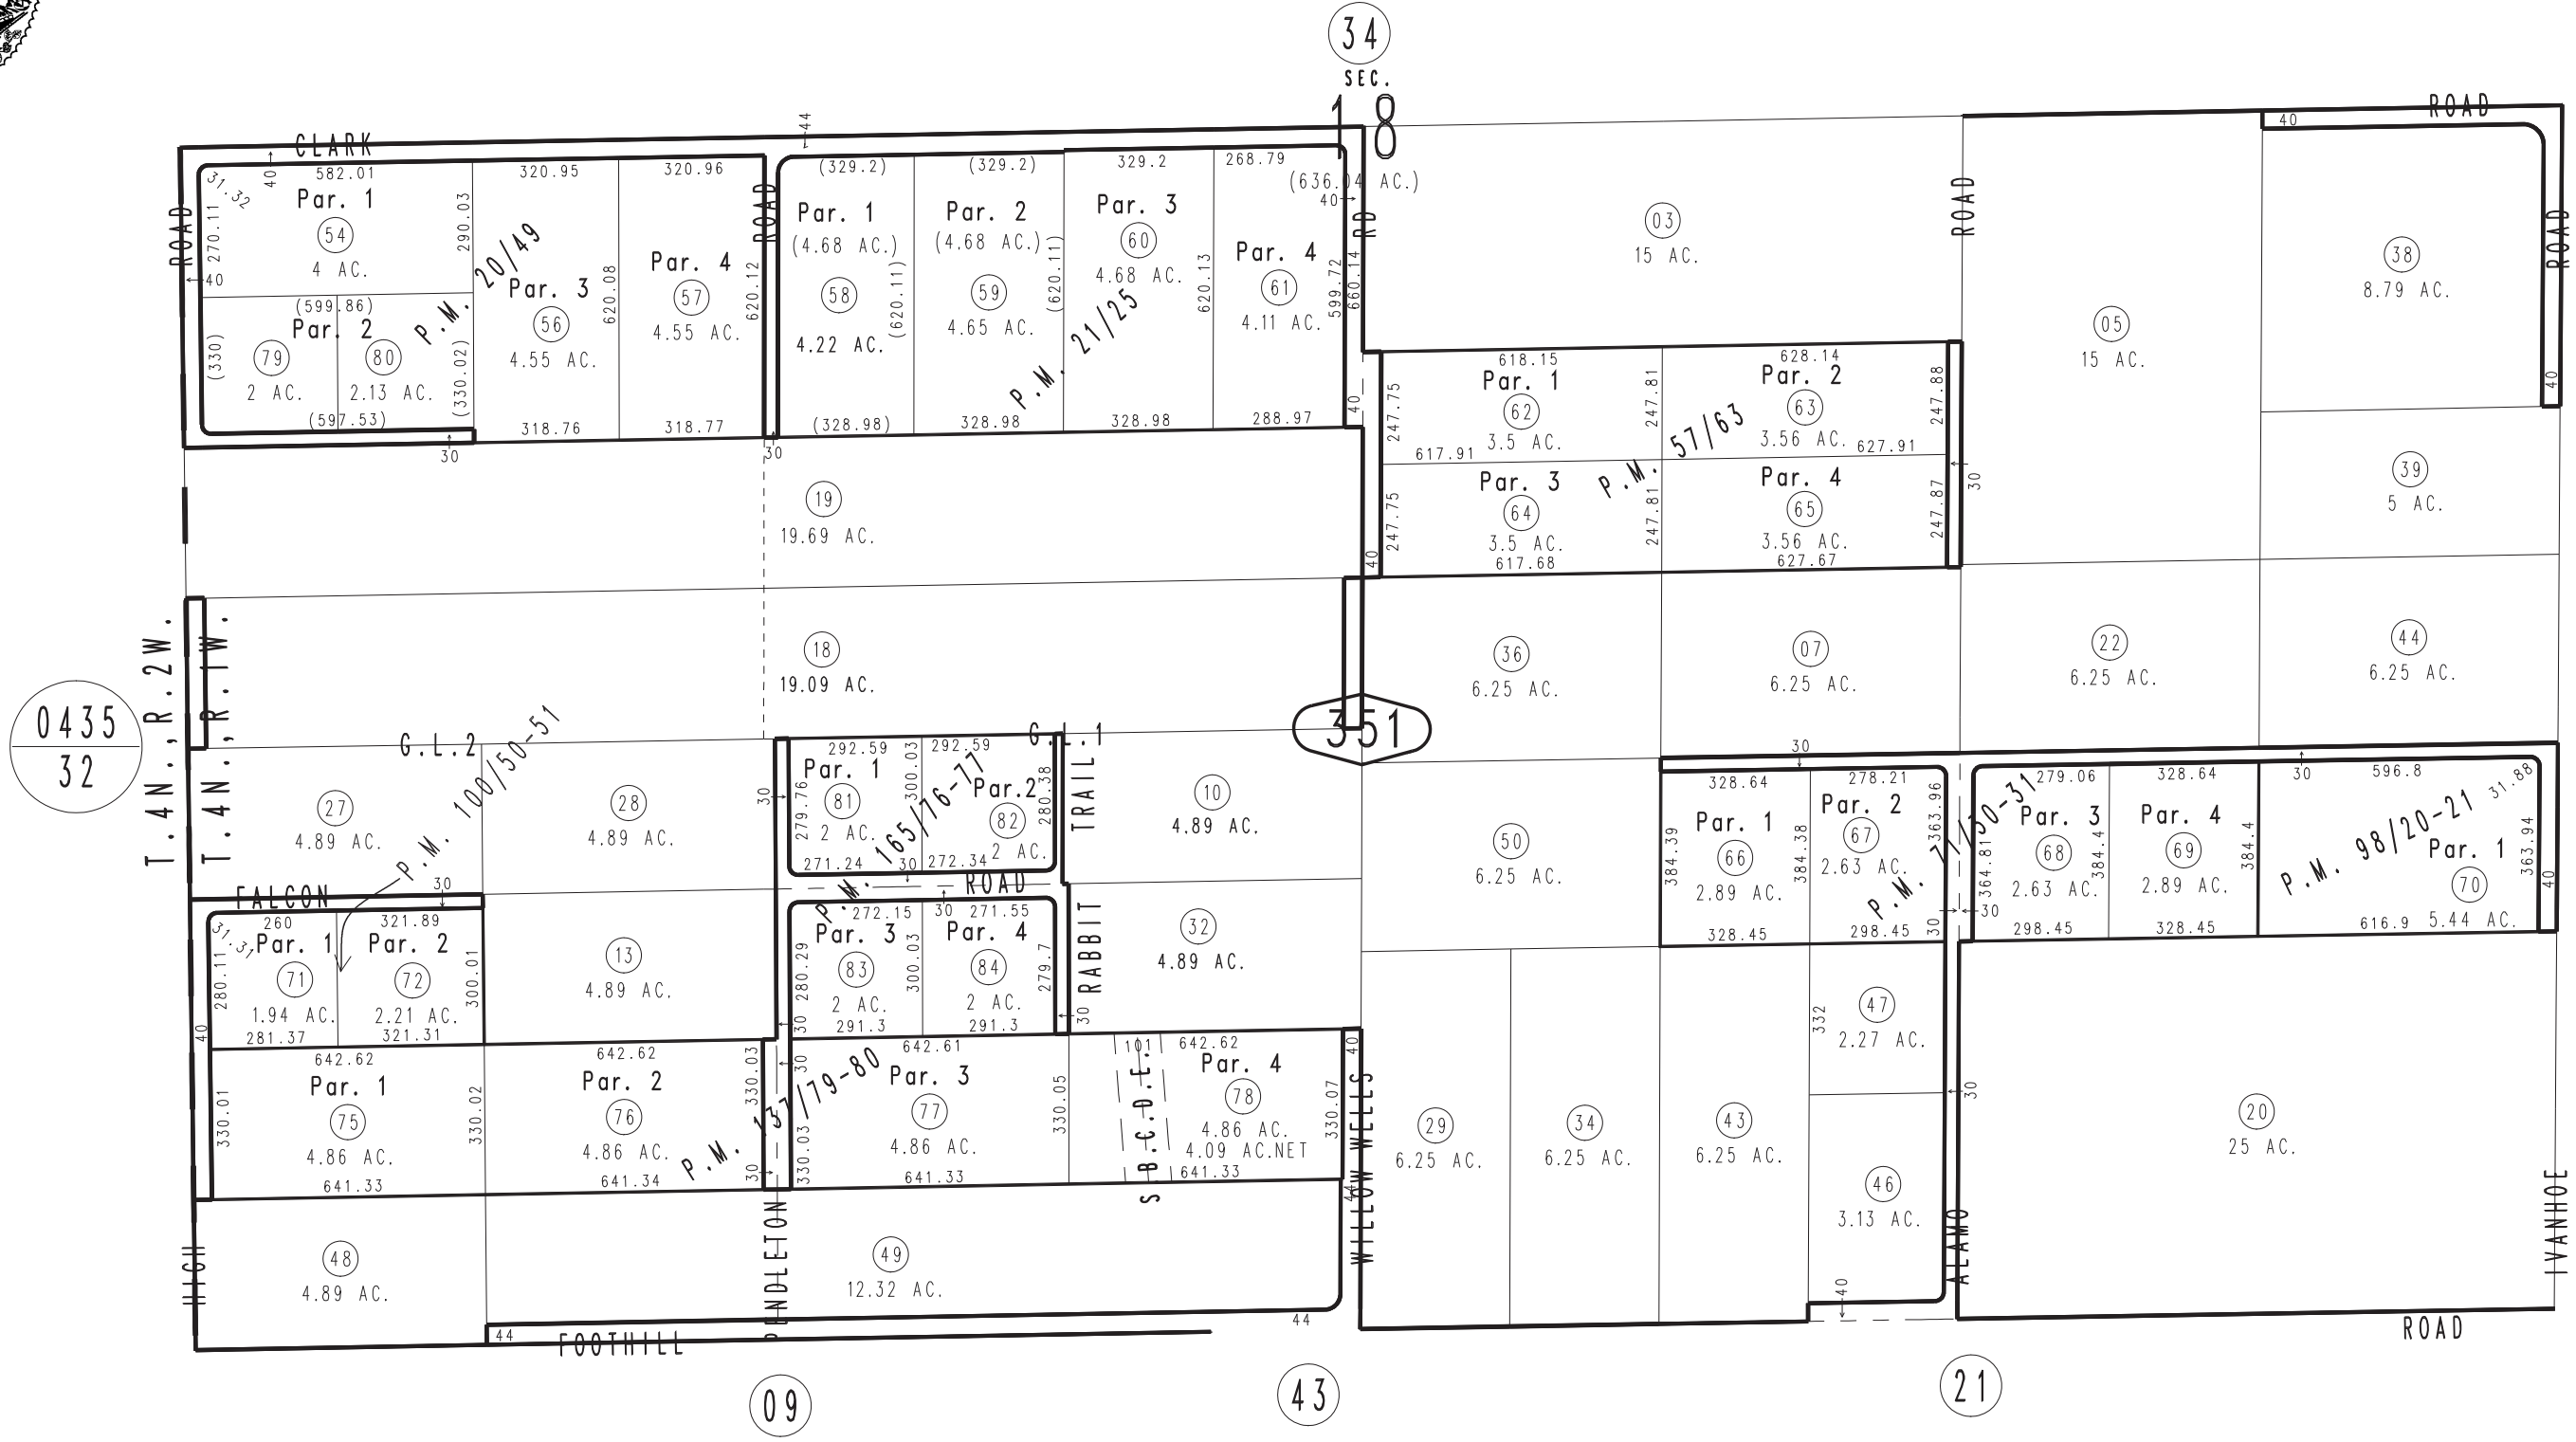

Parcel Map No. 6796, P.M. 71/30-31
 Parcel Map No. 6171, P.M. 57/63
 Parcel Map No. 2440, P.M. 21-25
 Parcel Map No. 2318, P.M. 20/49

Parcel Map No. 8983, P.M. 165/76-77
 Parcel Map No. 10430, P.M. 137/79-80
 Parcel Map No. 8982, P.M. 100/50-51
 Parcel Map No. 9268, P.M. 98/20-21

Assessor's Map
 Book 0451 Page 35
 San Bernardino County

REVISED
 02/05/08 KA
 08/04/08 RU
 01/19/10 LH