


THIS MAP IS FOR THE PURPOSE OF AD VALOREM TAXATION ONLY.

South 1/2 Sec.21, T.4N.,R.1W., S.B.B.&M.

Lucerne Valley Union 0451 - 53
Tax Rate Area
88002

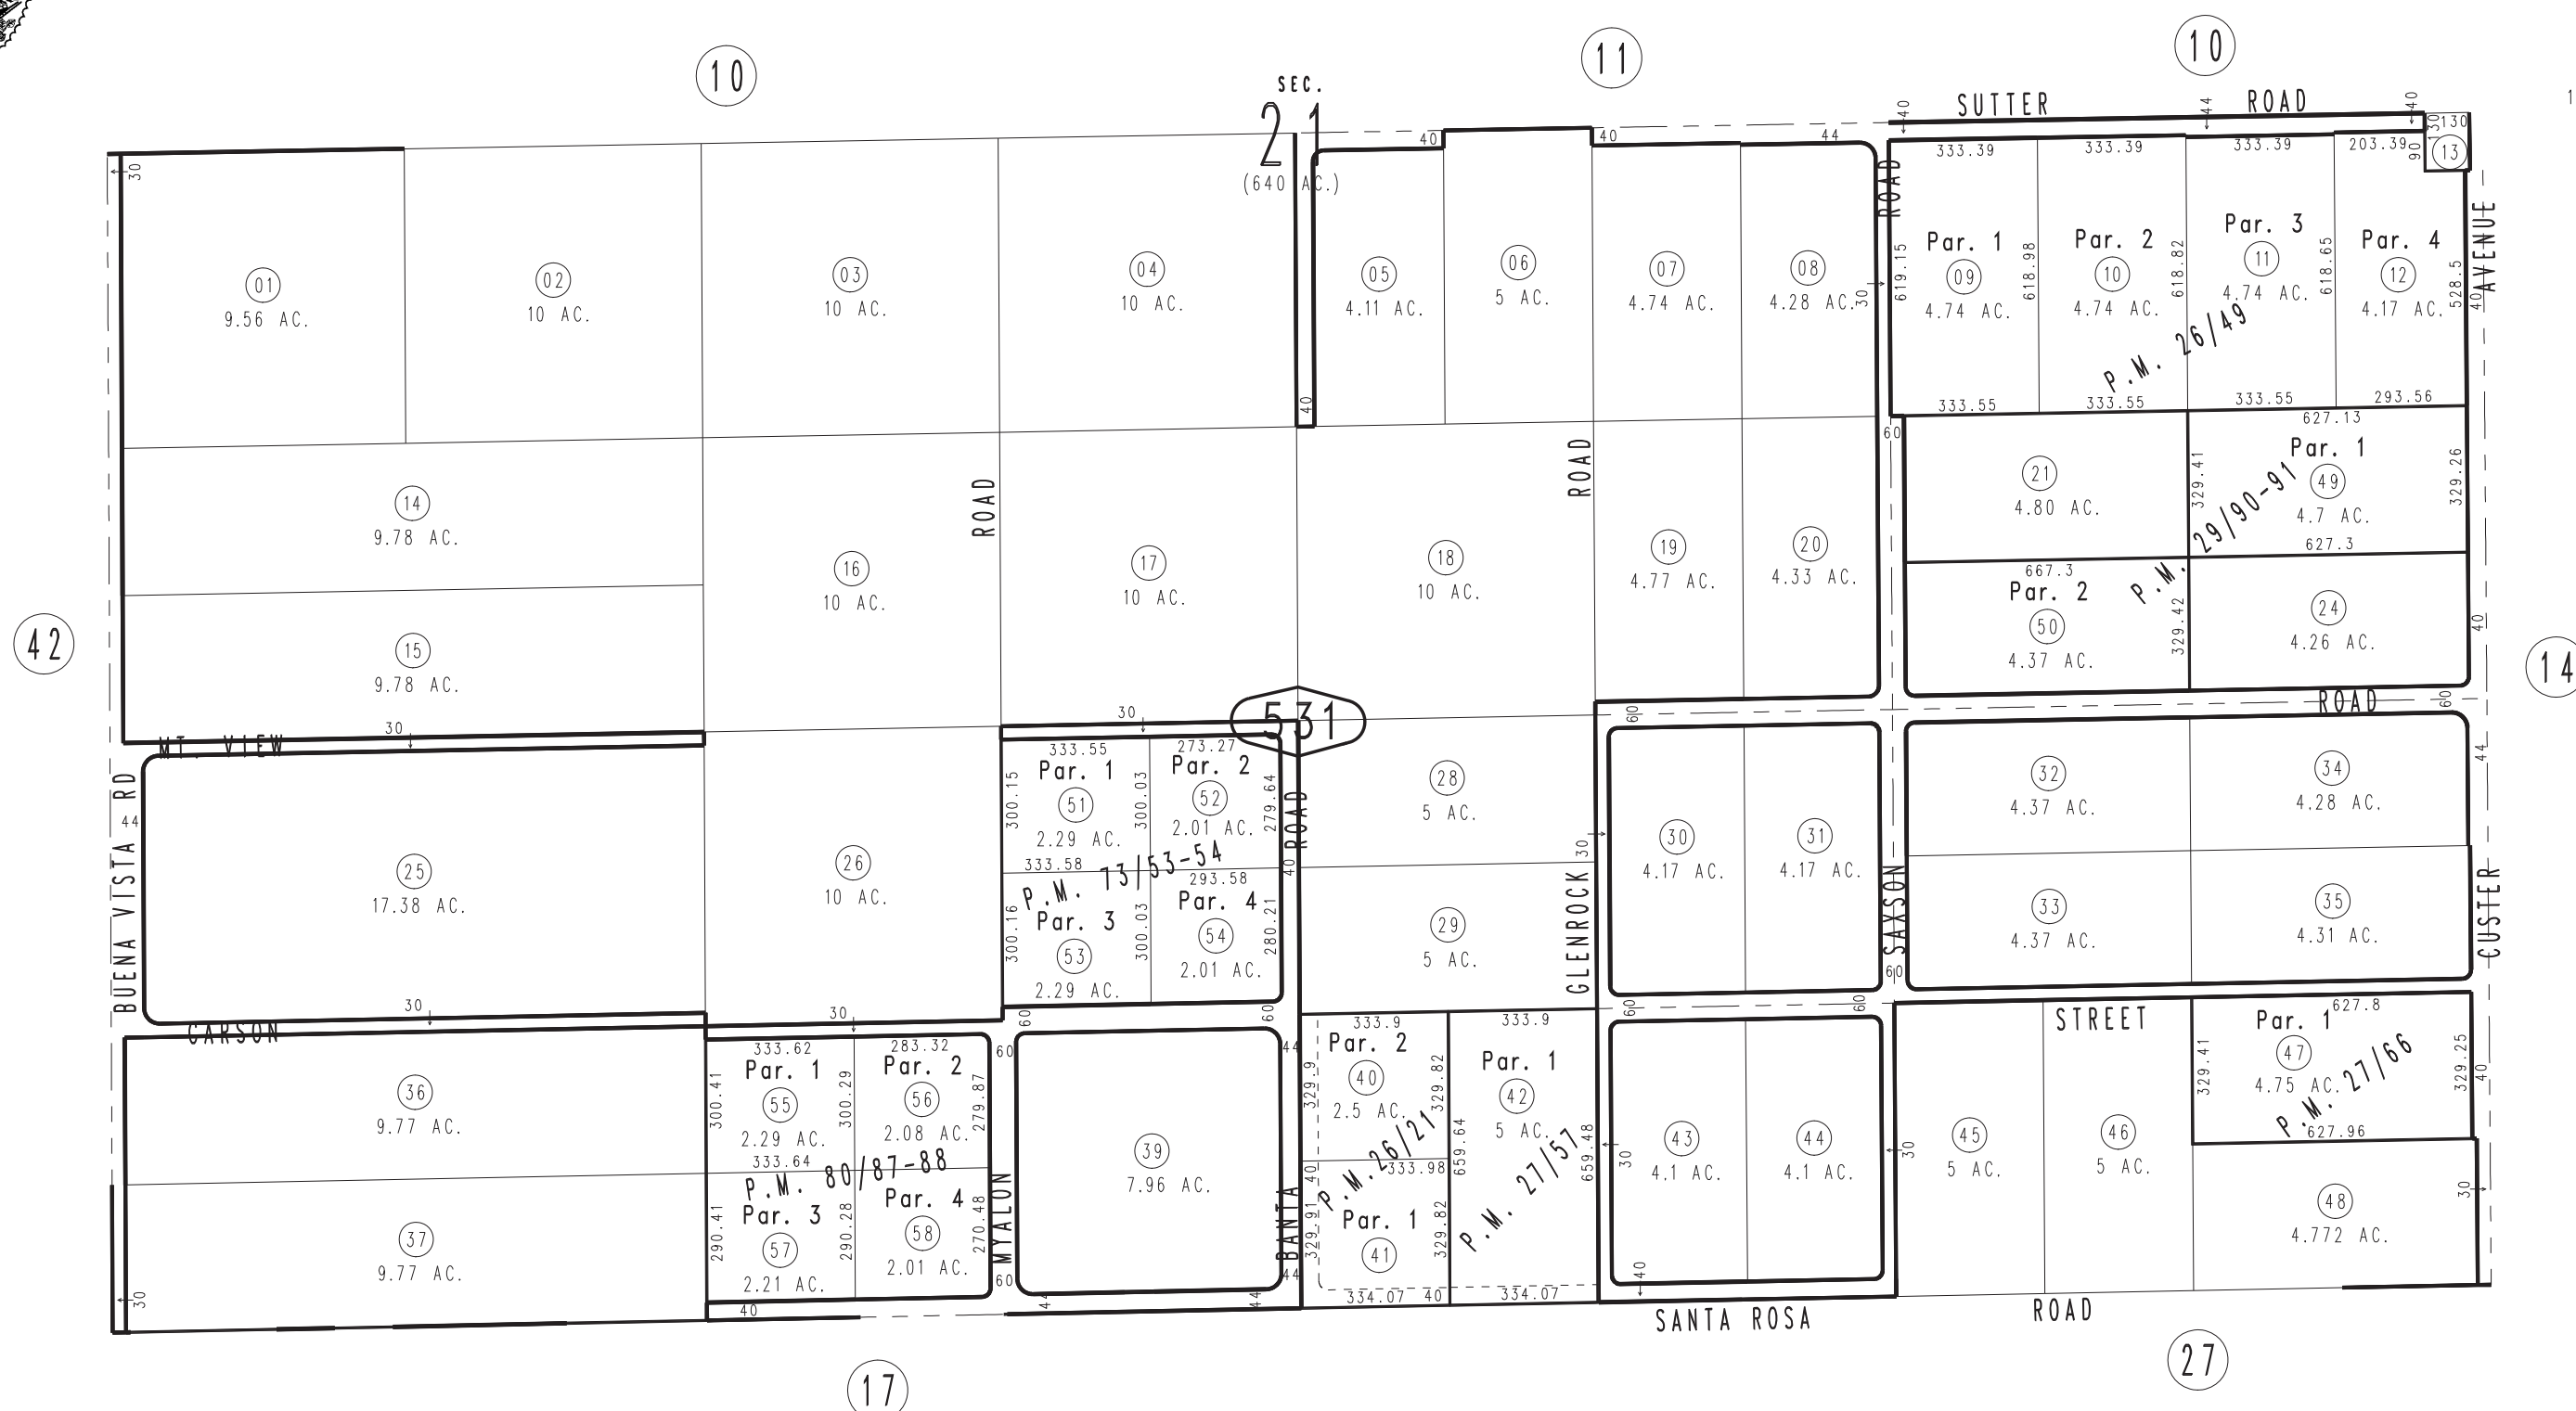

Parcel Map No. 7329, P.M. 73/53-54
 Parcel Map No. 3013, P.M. 29/90-91
 Parcel Map No. 3039, P.M. 27/66
 Parcel Map No. 3025, P.M. 27/57
 Parcel Map No. 2600, P.M. 26/49
 Parcel Map No. 2621, P.M. 26/21
 Parcel Map No. 7712, P.M. 80/87-88

May 2005

Assessor's Map
 Book 0451 Page 53
 San Bernardino County

REVISED
 09/21/21 GW
 01/05/23 GW