
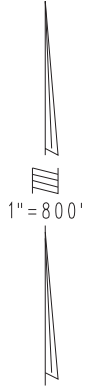


THIS MAP IS FOR THE PURPOSE OF AD VALOREM TAXATION ONLY.

Fractional Sec. 19 & Ptn. Sec. 20, T.6N., R.7W.,S.B.M.

Adelanto
Tax Rate Area
51036

0457-13

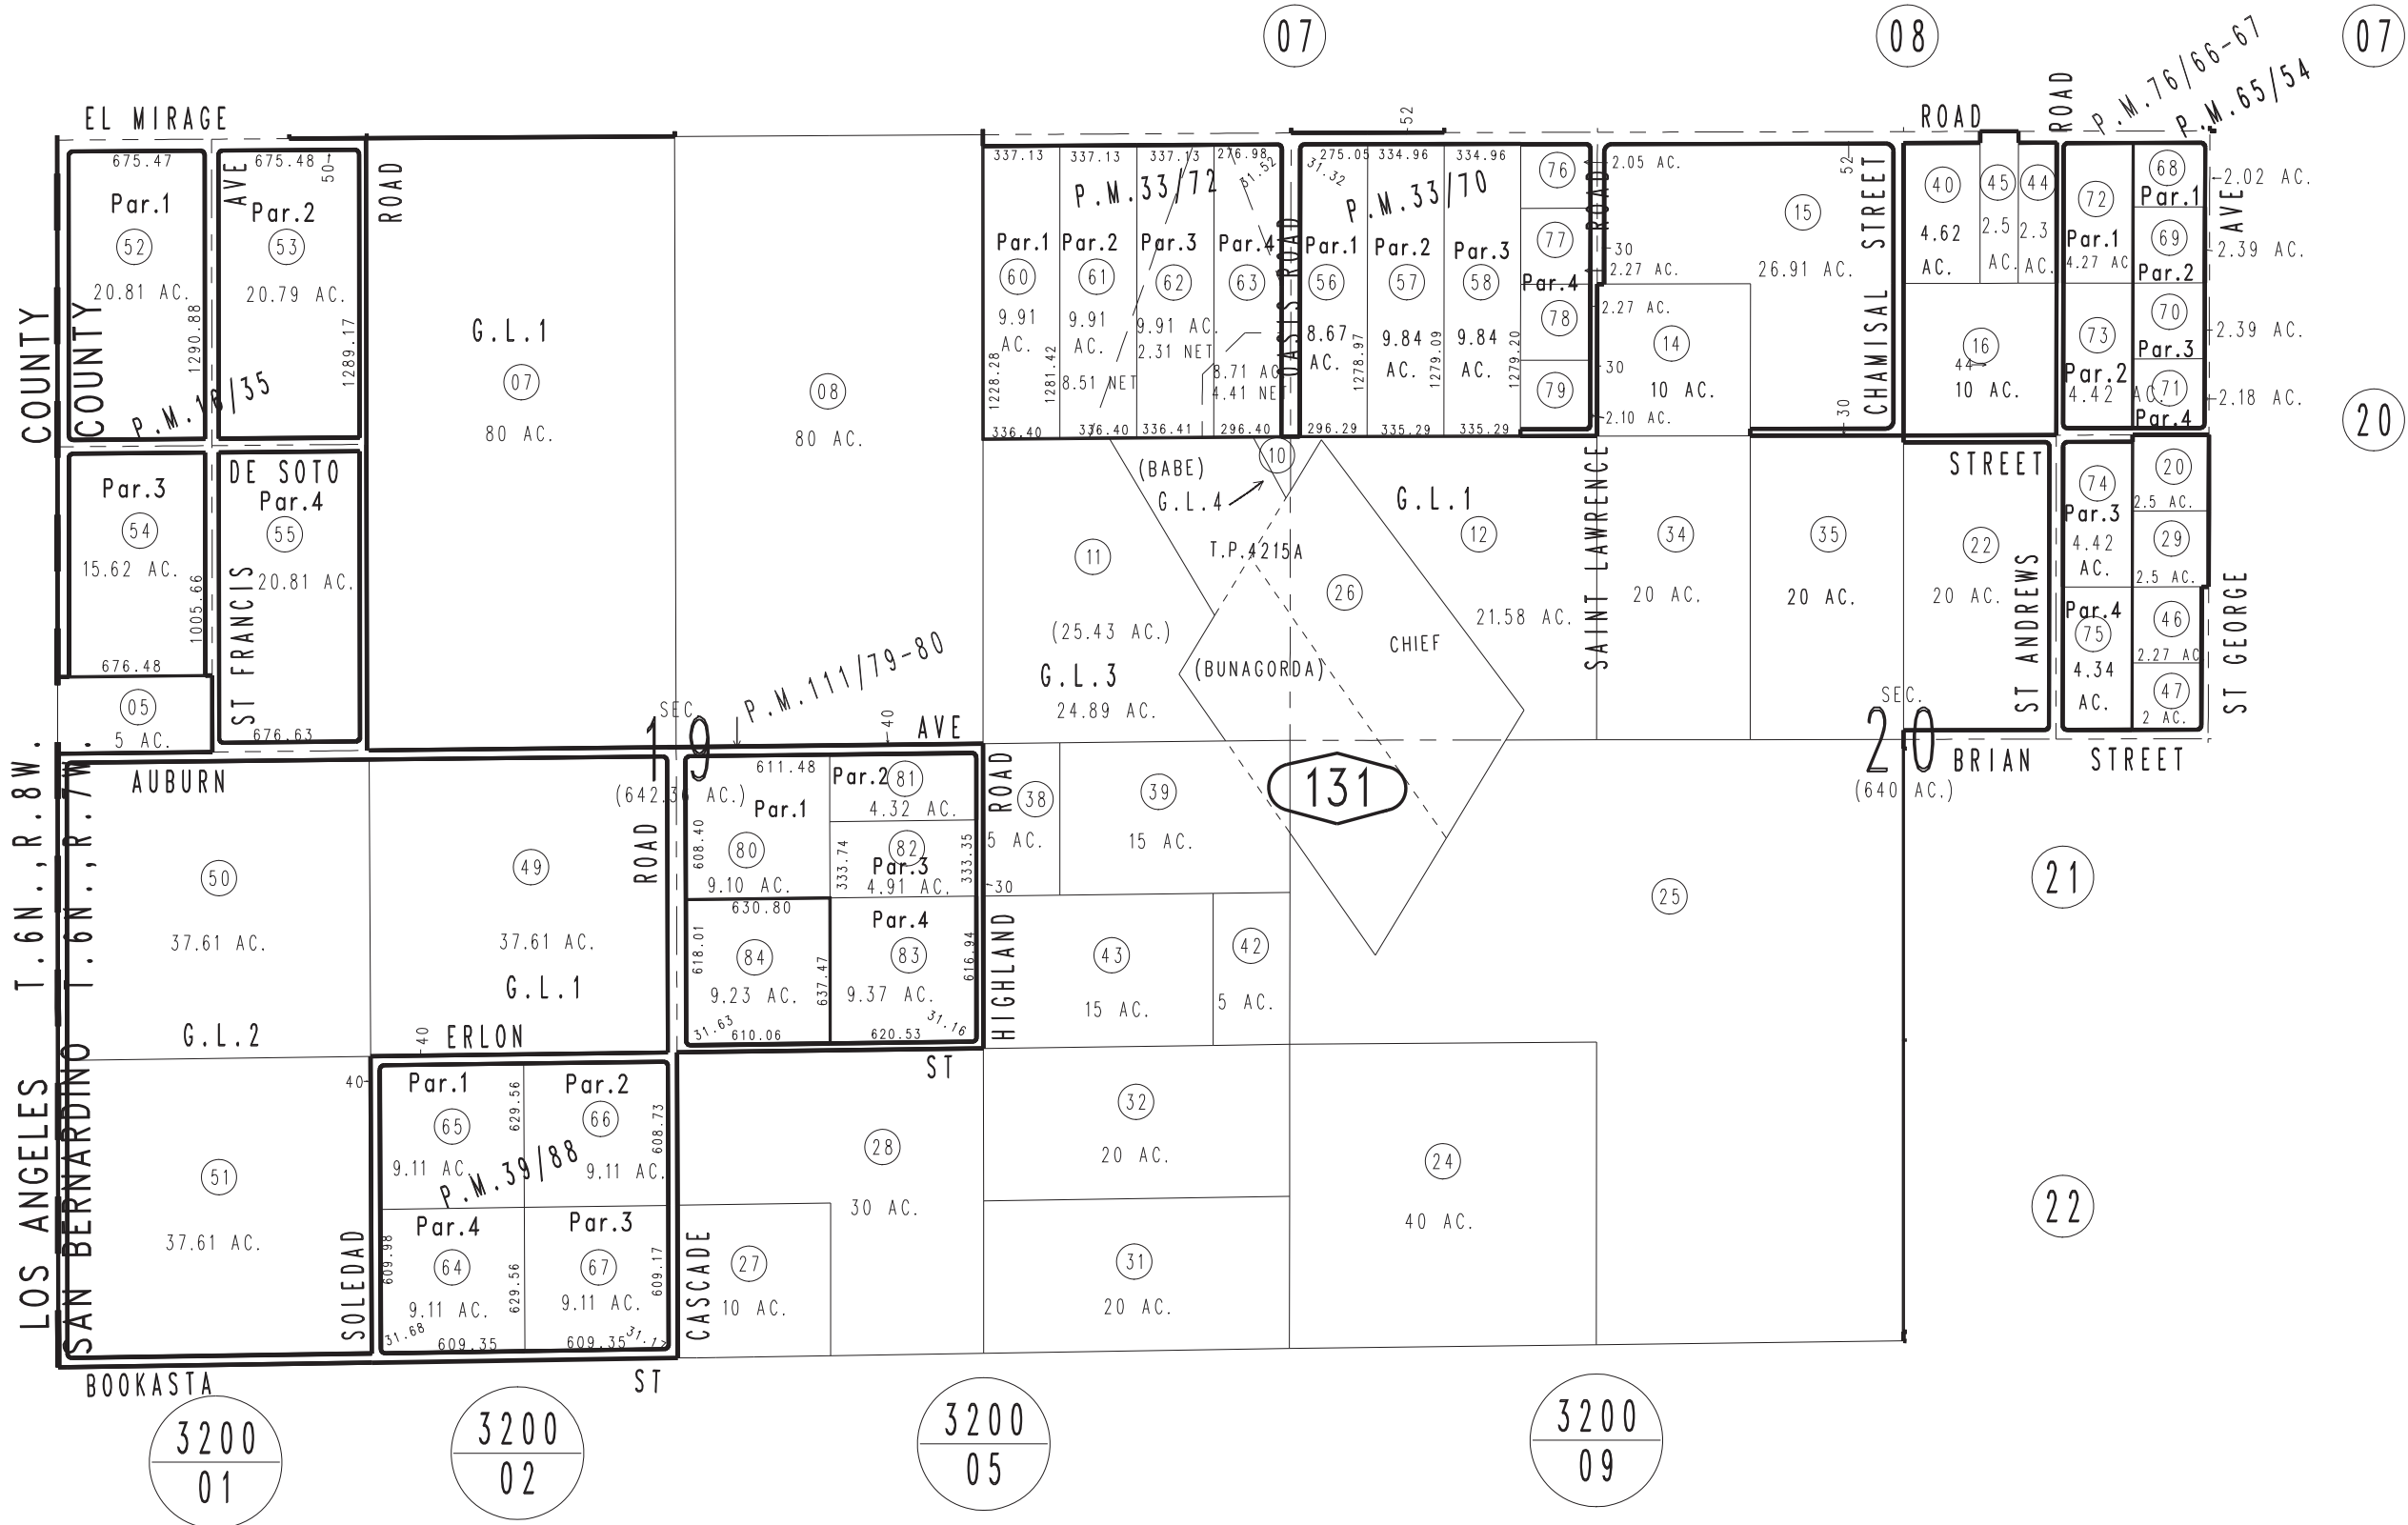

Parcel Map No. 3555, P.M. 39/88
 Parcel Map No. 3736, P.M. 33/72
 Parcel Map No. 3733, P.M. 33/70
 Parcel Map No. 1825, P.M. 16/35

Parcel Map No. 9977, P.M. 111/79-80
 Parcel Map No. 7415, P.M. 76/66-67
 Parcel Map No. 6278, P.M. 65/54

Assessor's Map
 Book 0457 Page 13
 San Bernardino County

REVISED
 03/08/12 LH
 05/16/12 RM