


THIS MAP IS FOR THE PURPOSE OF AD VALOREM TAXATION ONLY.

Ptn. South 1/2, Sec.21, T.6N.,R.5W., S.B.B.&M.

City of Adelanto
Tax Rate Area
14000 14047

0459-05

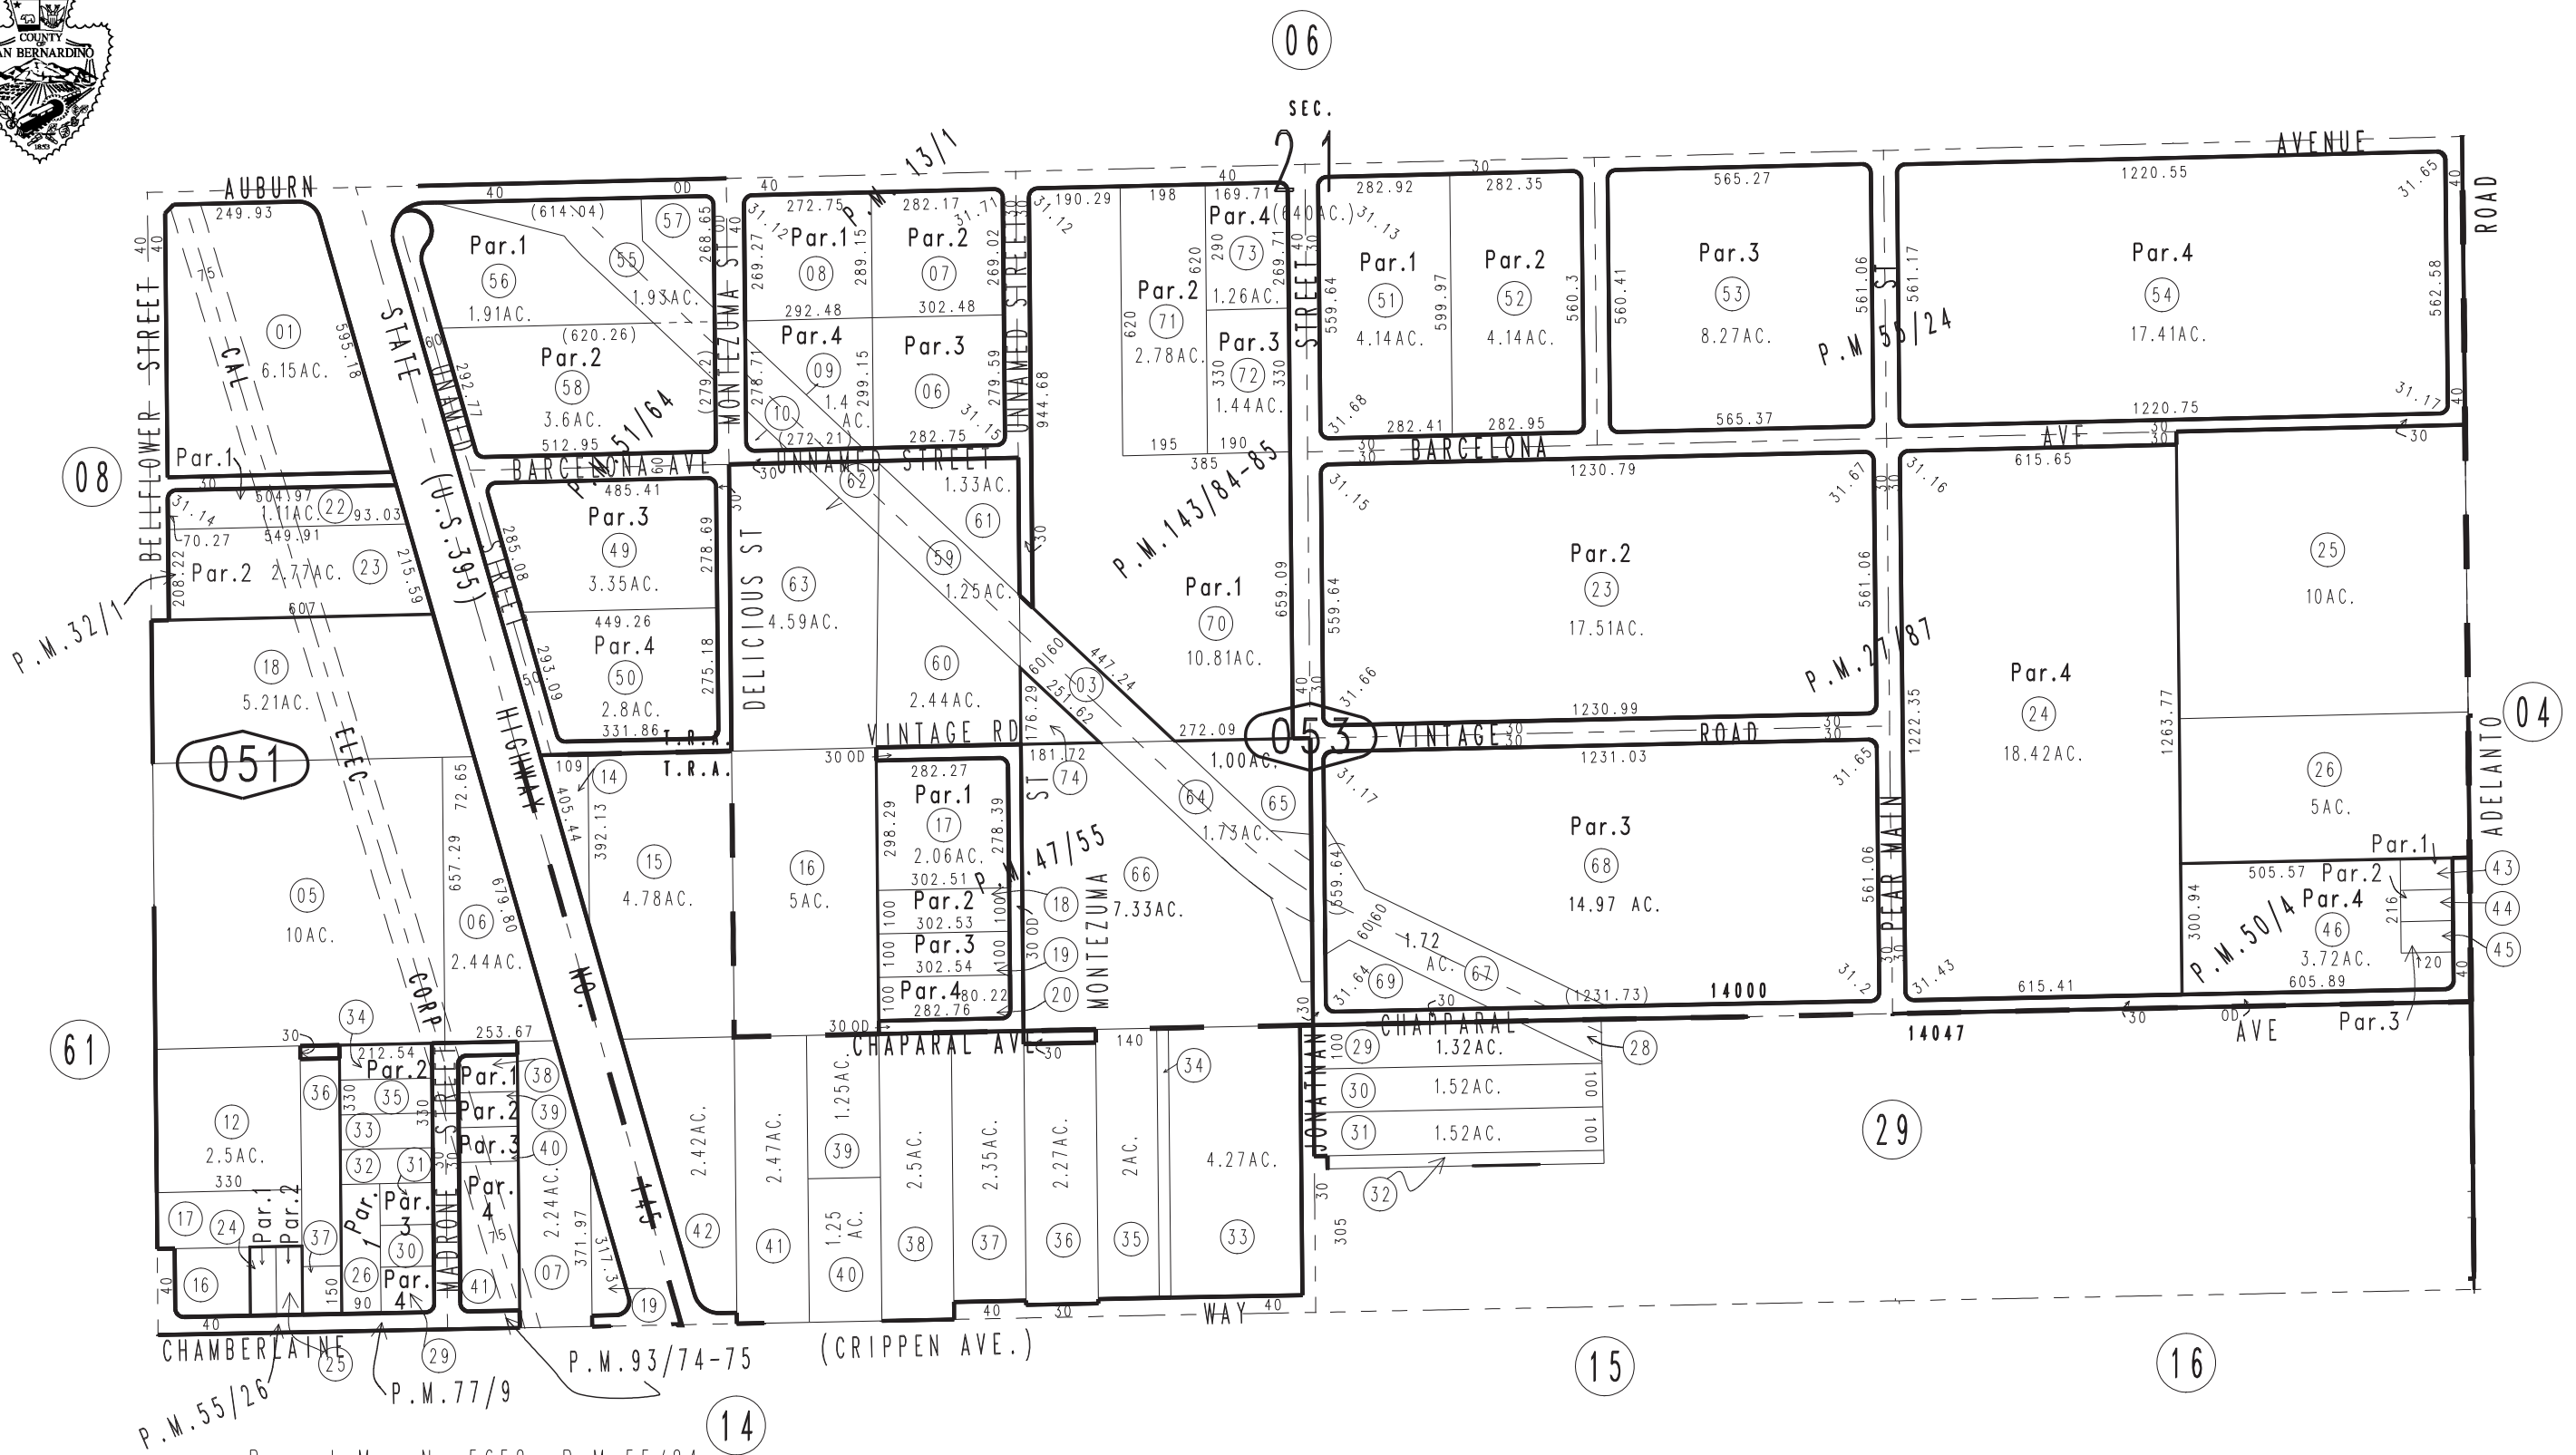

Parcel Map No.5652, P.M.55/24
Parcel Map No.4896, P.M.51/64
Parcel Map No.5302, P.M.50/4
Parcel Map No.4999, P.M.47/55
Parcel Map No.3400, P.M.32/1
Ptn. Parcel Map No.3088, P.M.27/87
Parcel Map No.1433, P.M.13/1

Parcel Map No.12381, P.M.143/84-85
Parcel Map No.9028, P.M.93/74-75
Parcel Map No.7675, P.M.77/9
Parcel Map No.5876, P.M.55/26

Assessor's Map
Book 0459 Page 05
San Bernardino County

REVISED
06/21/13 RM
08/16/18 RM-MC