


THIS MAP IS FOR THE PURPOSE OF AD VALOREM TAXATION ONLY.

Ptn. South 1/2, Sec.21, T.6N.,R.5W., S.B.B.&M.

City of Adelanto  
Tax Rate Area  
14000 14047

0459 - 05

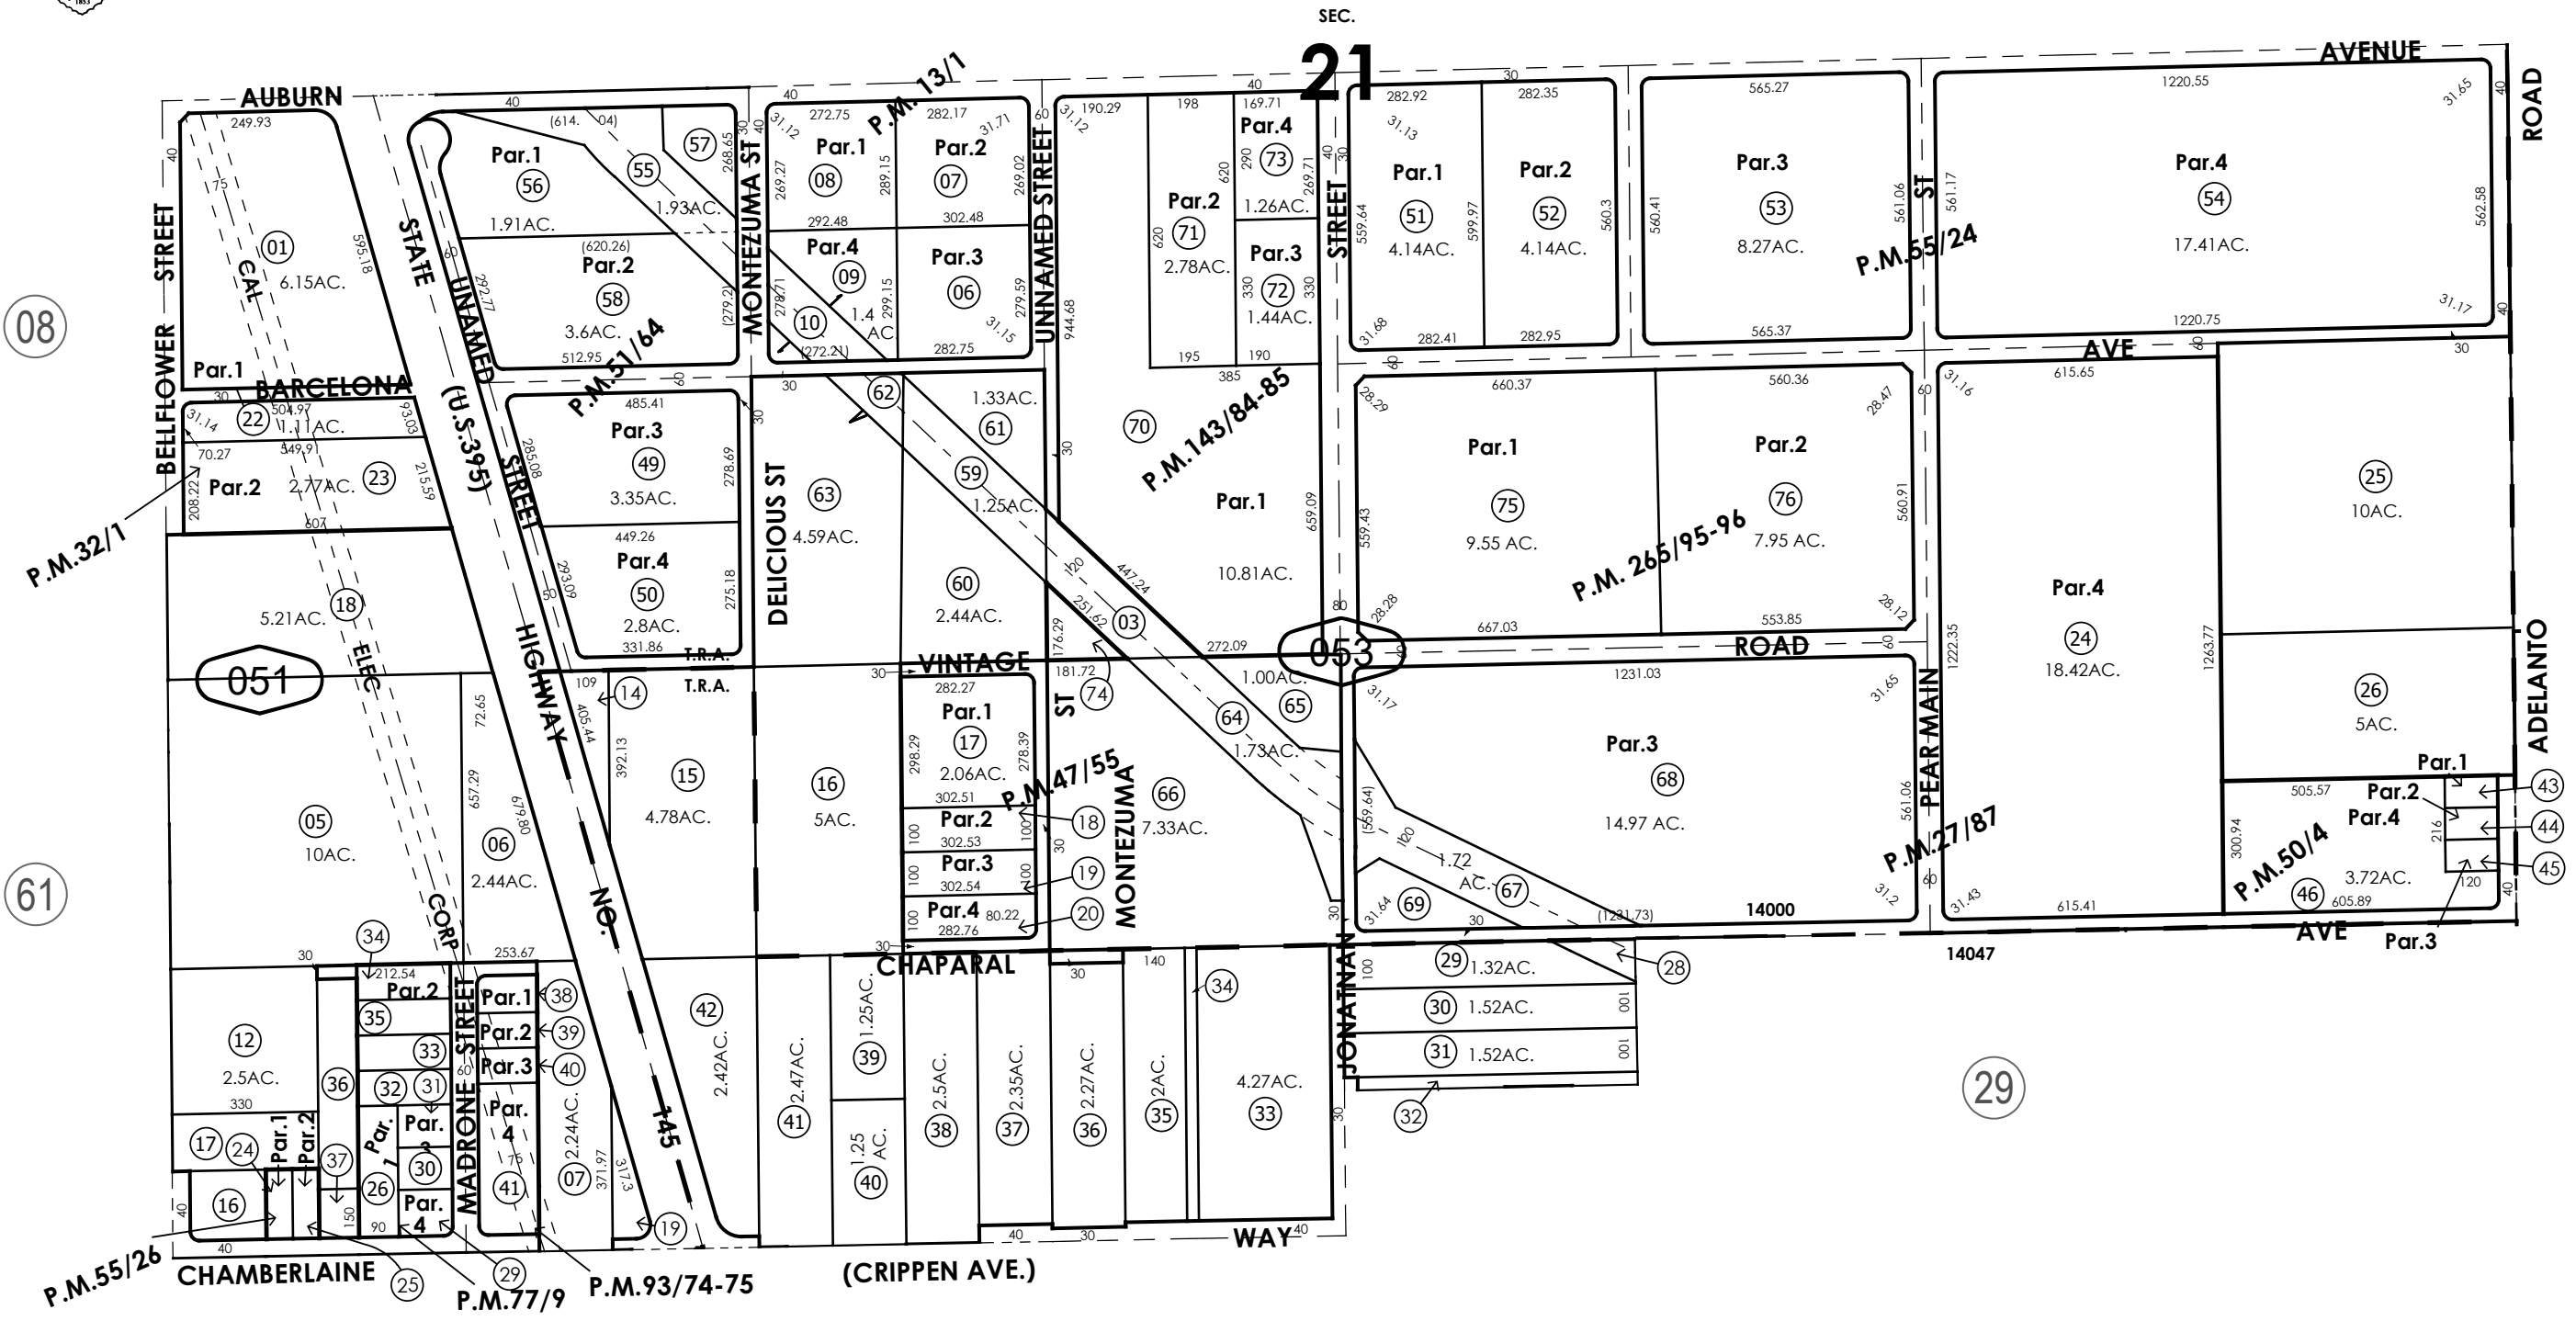

Ptn. Parcel Map No.3088, P.M.27/87  
Parcel Map No. 3400, P.M.32/1  
Parcel Map No. 4999, P.M.47/55  
Parcel Map No. 5302, P.M.50/4  
Parcel Map No. 4896, P.M.51/64  
Parcel Map No. 5652, P.M.55/24

Parcel Map No. 20272 P.M. 265/95-96  
Parcel Map No. 5876, P.M.55/26  
Parcel Map No. 7675, P.M.77/9  
Parcel Map No. 9028, P.M.93/74-75  
Parcel Map No. 12381, P.M.143/84-85  
Parcel Map No. 1433, P.M.13/1

Assessor's Map  
Book 0459 Page 05  
San Bernardino County

REVISED  
03/04/26 BS

November 2003