


THIS MAP IS FOR THE PURPOSE OF AD VALOREM TAXATION ONLY.

City of Adelanto
Tax Rate Area
14000

0459-10




Ptn. Sunrise Valley Estates, Unit No.4, Tract No.4436, M.B.55/67-68 Ptn. S.E.1/4, Sec.32, T.6N.,R.5W., S.B.B.&M.

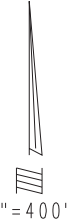

11

SEC.

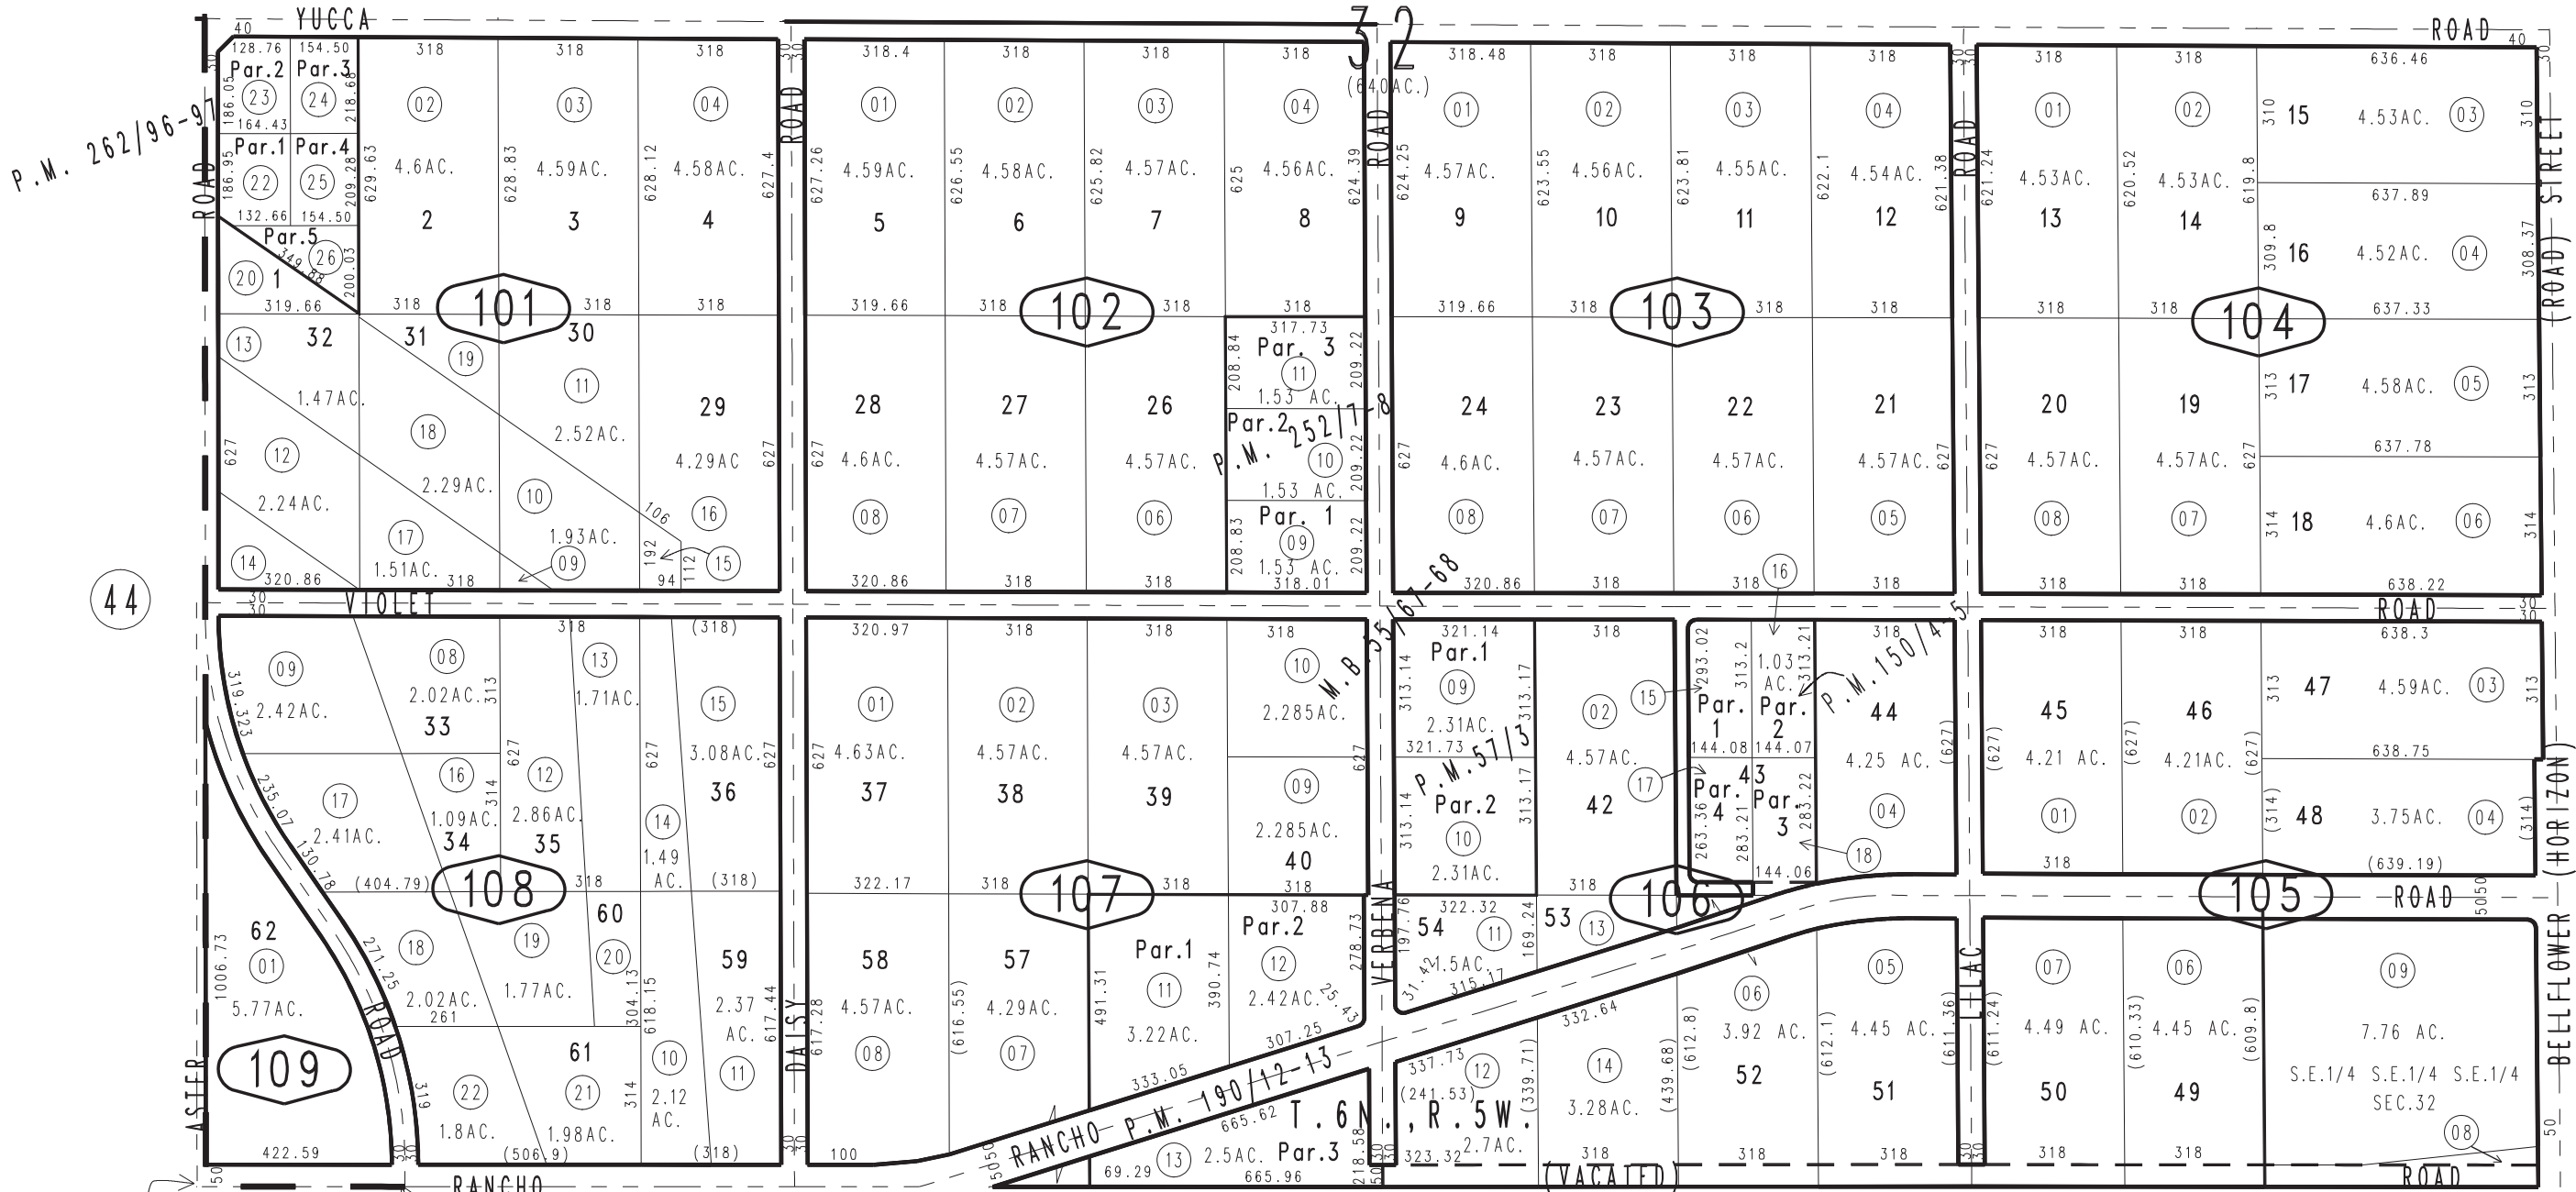

44

34

3128
09

3128
13

Parcel Map No.15297, P.M. 190/12-13
Parcel Map No.12915, P.M. 150/4-5
Parcel Map No.6049, P.M. 57/3

Parcel Map No. 20461, P.M. 262/96-97
Parcel Map No. 19886, P.M. 252/7-8

Assessor's Map
Book 0459 Page 10
San Bernardino County

November 2003

REVISED
06/04/24 RU