
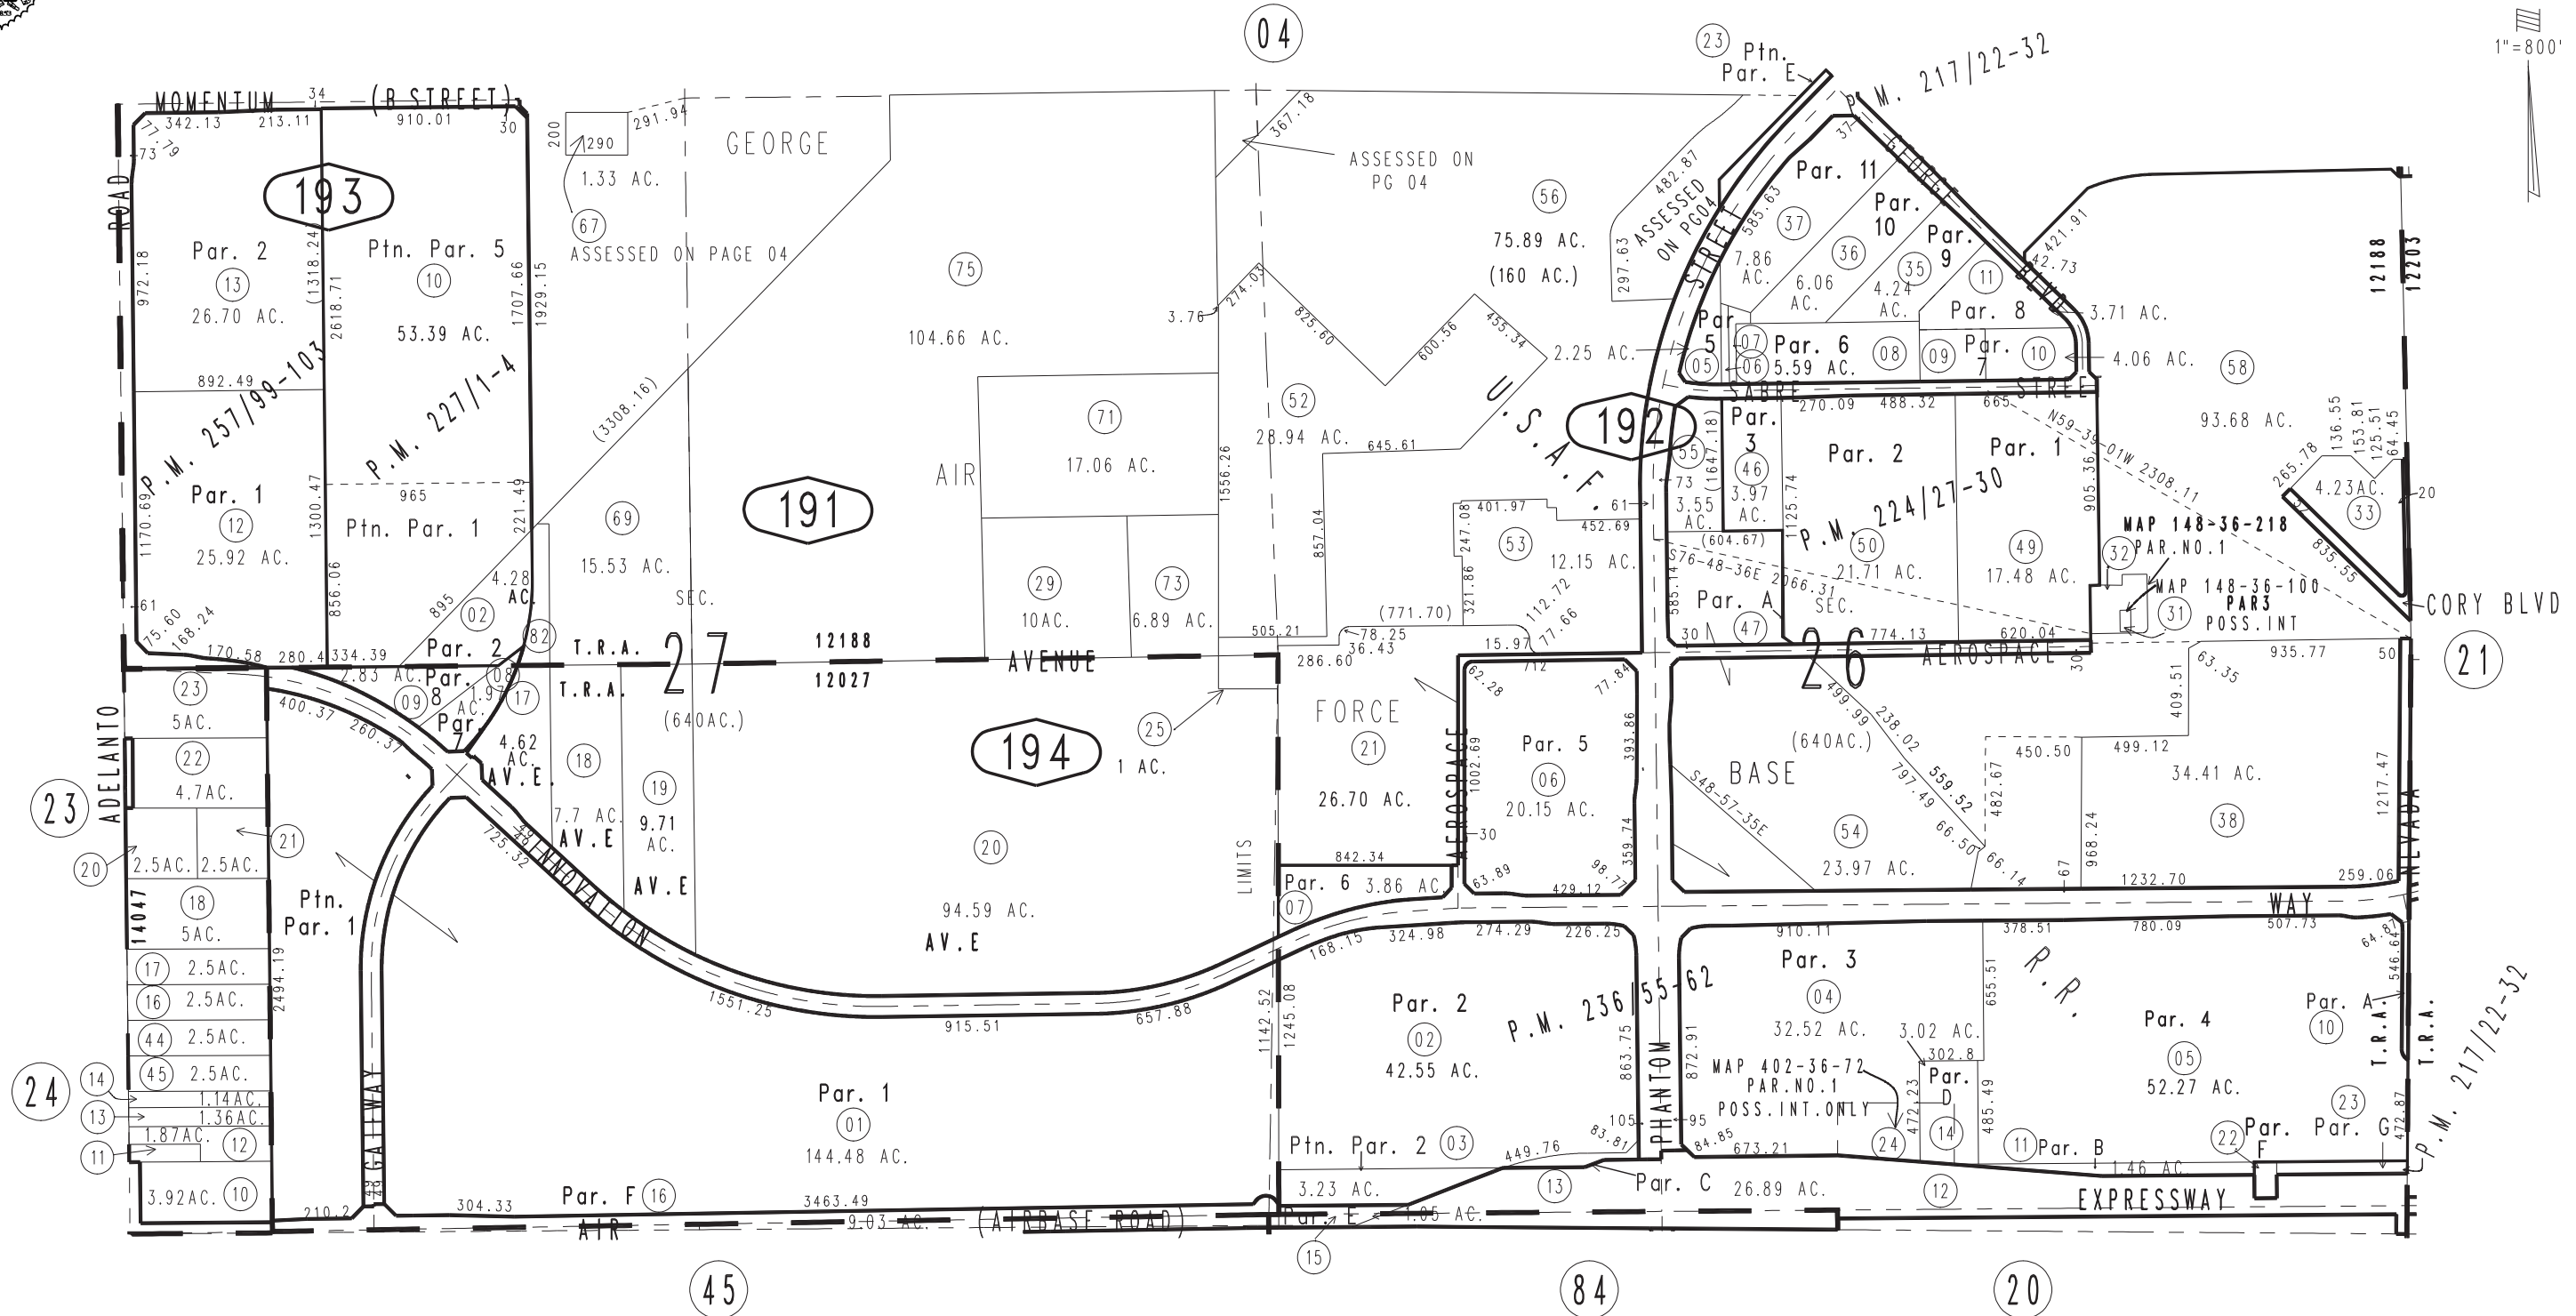


THIS MAP IS FOR THE PURPOSE OF AD VALOREM TAXATION ONLY.

Sec.26 & 27, T.6N,R.5W., S.B.B.&M.

City of Adelanto
City of Victorville
Tax Rate Area
12027,12188,14047

0459-19

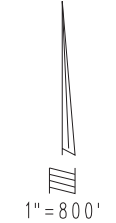

Parcel Map No. 18985, P.M. 236/55-62
 Ptn. Parcel Map No. 18913, P.M. 227/1-4
 Parcel Map No. 18551, P.M. 224/27-30
 Ptn. Parcel Map No. 18158, P.M. 217/22-32
 AV.E. = AVIATION EASEMENT

Parcel Map No. 20406, P.M. 257/99-103

Assessor's Map
 Book 0459 Page 19
 San Bernardino County

REVISED
 09/01/20 RU
 01/26/22 KA
 07/12/24 RU