



THIS MAP IS FOR THE PURPOSE OF AD VALOREM TAXATION ONLY.



Fractional Sec.4, Sec.9, T.6N.,R.5W., S.B.B.&M.

City of Adelanto
Adelanto Unified
Tax Rate Area
14011 51037

0460-13

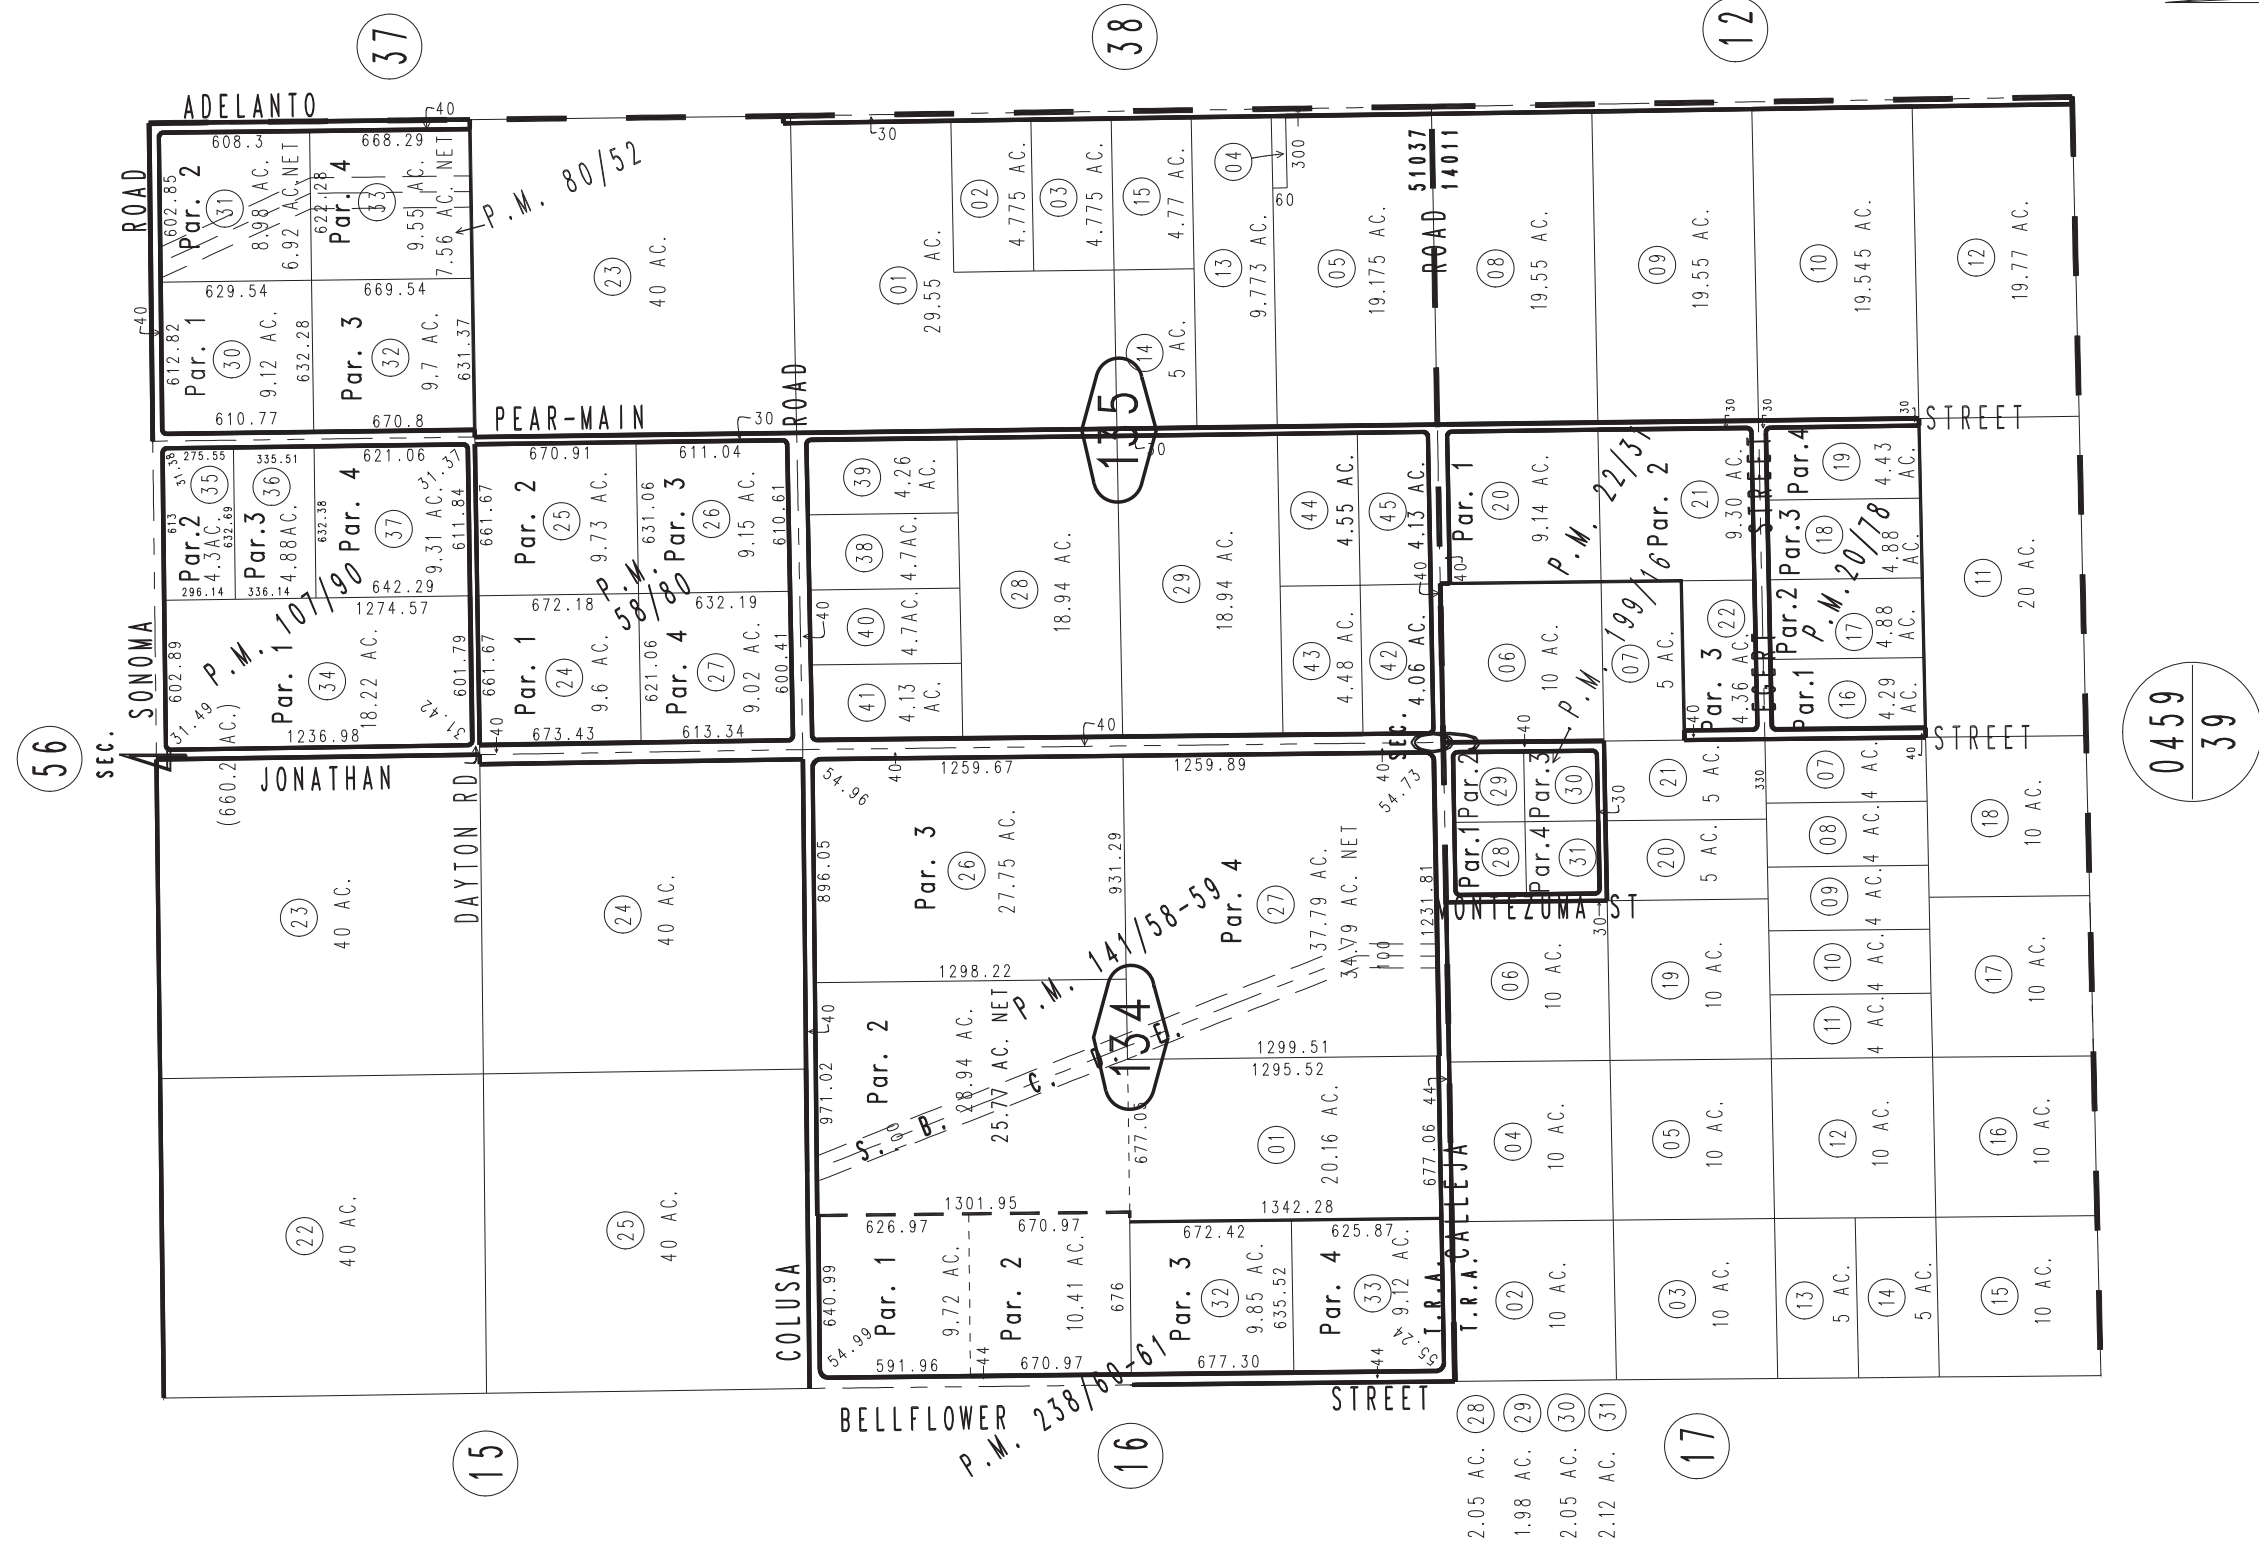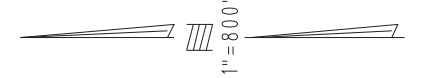

- Parcel Map No. 7844, P.M. 80/52
- Parcel Map No. 5856, P.M. 58/80
- Parcel Map No. 2498, P.M. 22/31
- Parcel Map No. 2234, P.M. 20/78
- Parcel Map No. 19266, P.M. 238/60-61
- Parcel Map No. 15683, P.M. 199/16
- Ptn. Parcel Map No. 12244, P.M. 141/58-59
- Parcel Map No. 9899, P.M. 107/90

June 2004

Assessor's Map
Book 0460 Page 13
San Bernardino County

REVISED
04/20/21 KC