
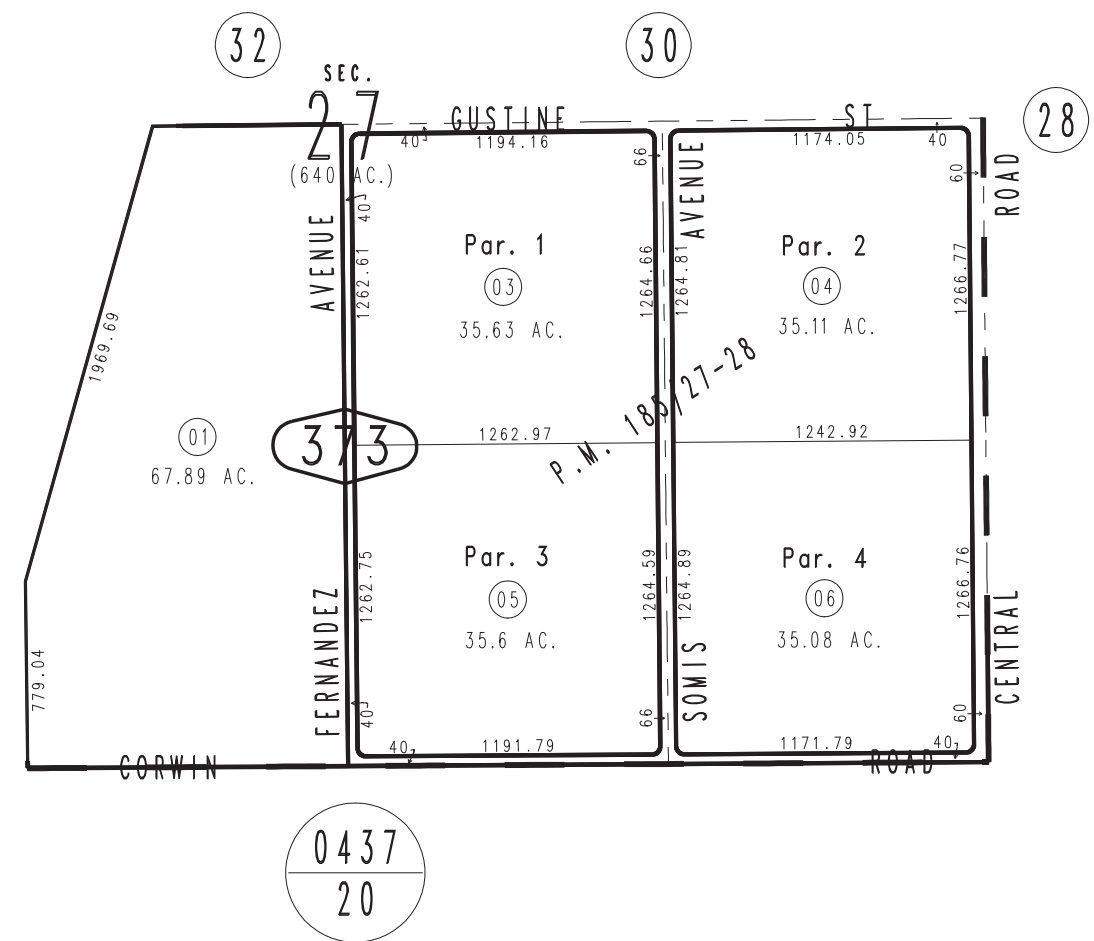
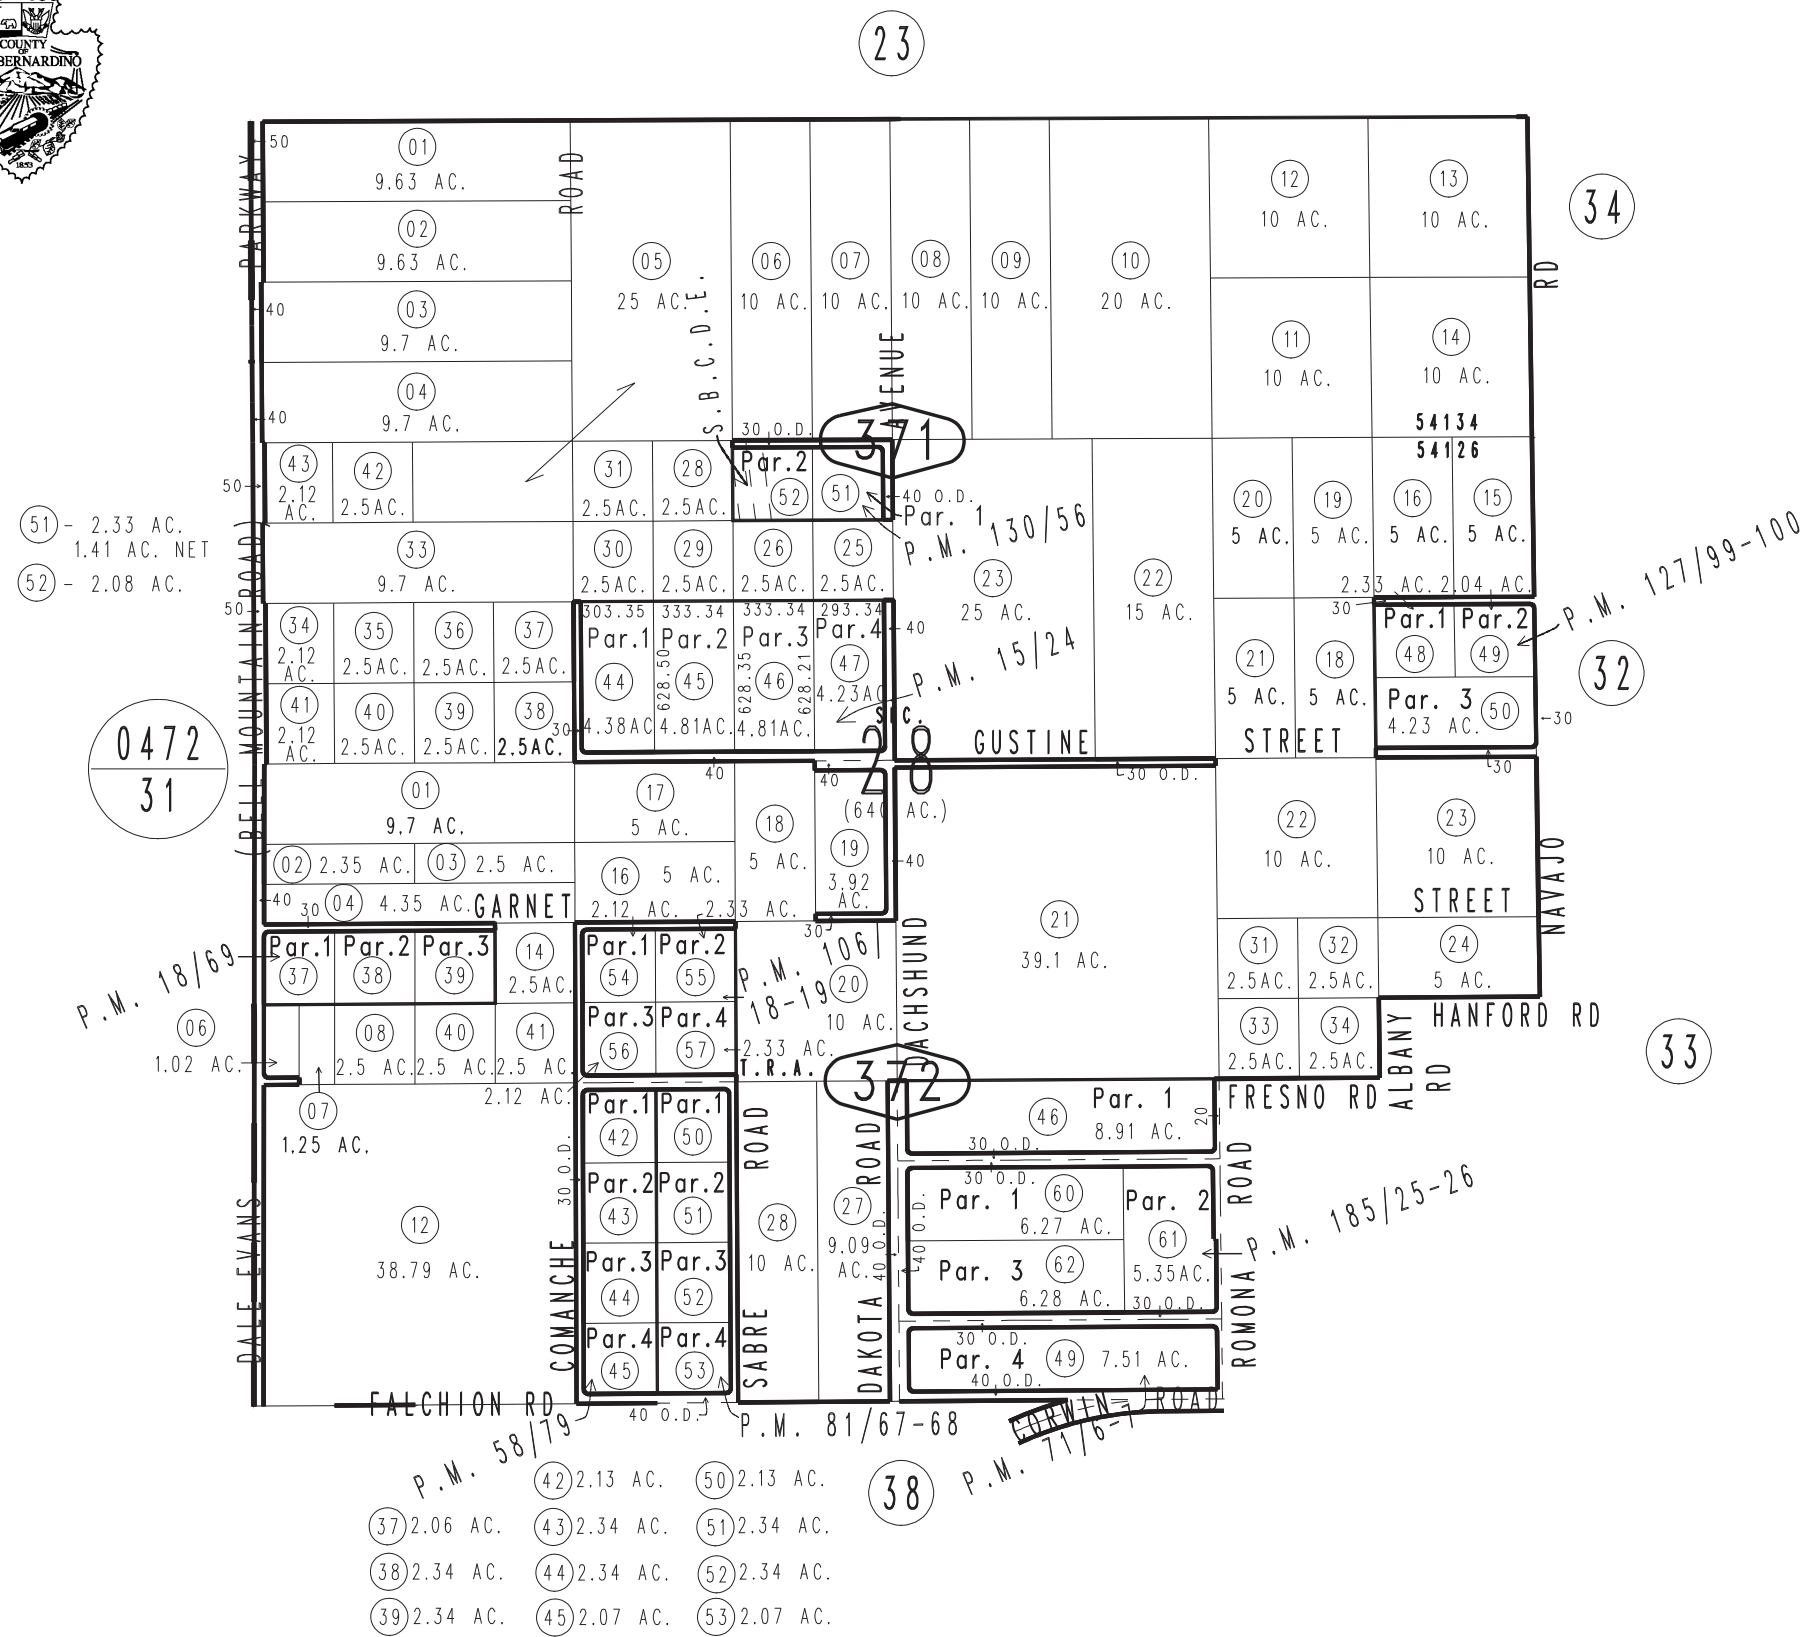


THIS MAP IS FOR THE PURPOSE OF AD VALOREM TAXATION ONLY.

Ptn. S.1/2 Sec.27 & Sec.28, T.6N.,R.3W., S.B.B.&M.

Town of Apple Valley 0463-37  
Tax Rate Area  
21038

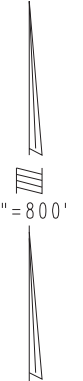

- |                                    |                                       |
|------------------------------------|---------------------------------------|
| Parcel Map No. 7959, P.M. 81/67-68 | Parcel Map No. 15189, P.M. 185/25-26  |
| Parcel Map No. 6906, P.M. 71/6-7   | Parcel Map No. 15113, P.M. 185/27-28  |
| Parcel Map No. 5160, P.M. 58/79    | Parcel Map No. 10682, P.M. 130/56     |
| Parcel Map No. 2075, P.M. 18/69    | Parcel Map No. 11066, P.M. 127/99-100 |
| Parcel Map No. 1731, P.M. 15/24    | Parcel Map No. 9831, P.M. 106/18-19   |