


THIS MAP IS FOR THE PURPOSE OF AD VALOREM TAXATION ONLY.

Ptn. Sec.33, T.6N.,R.3W., S.B.B.&M.

Town of Apple Valley 0463-38  
Tax Rate Area  
21038

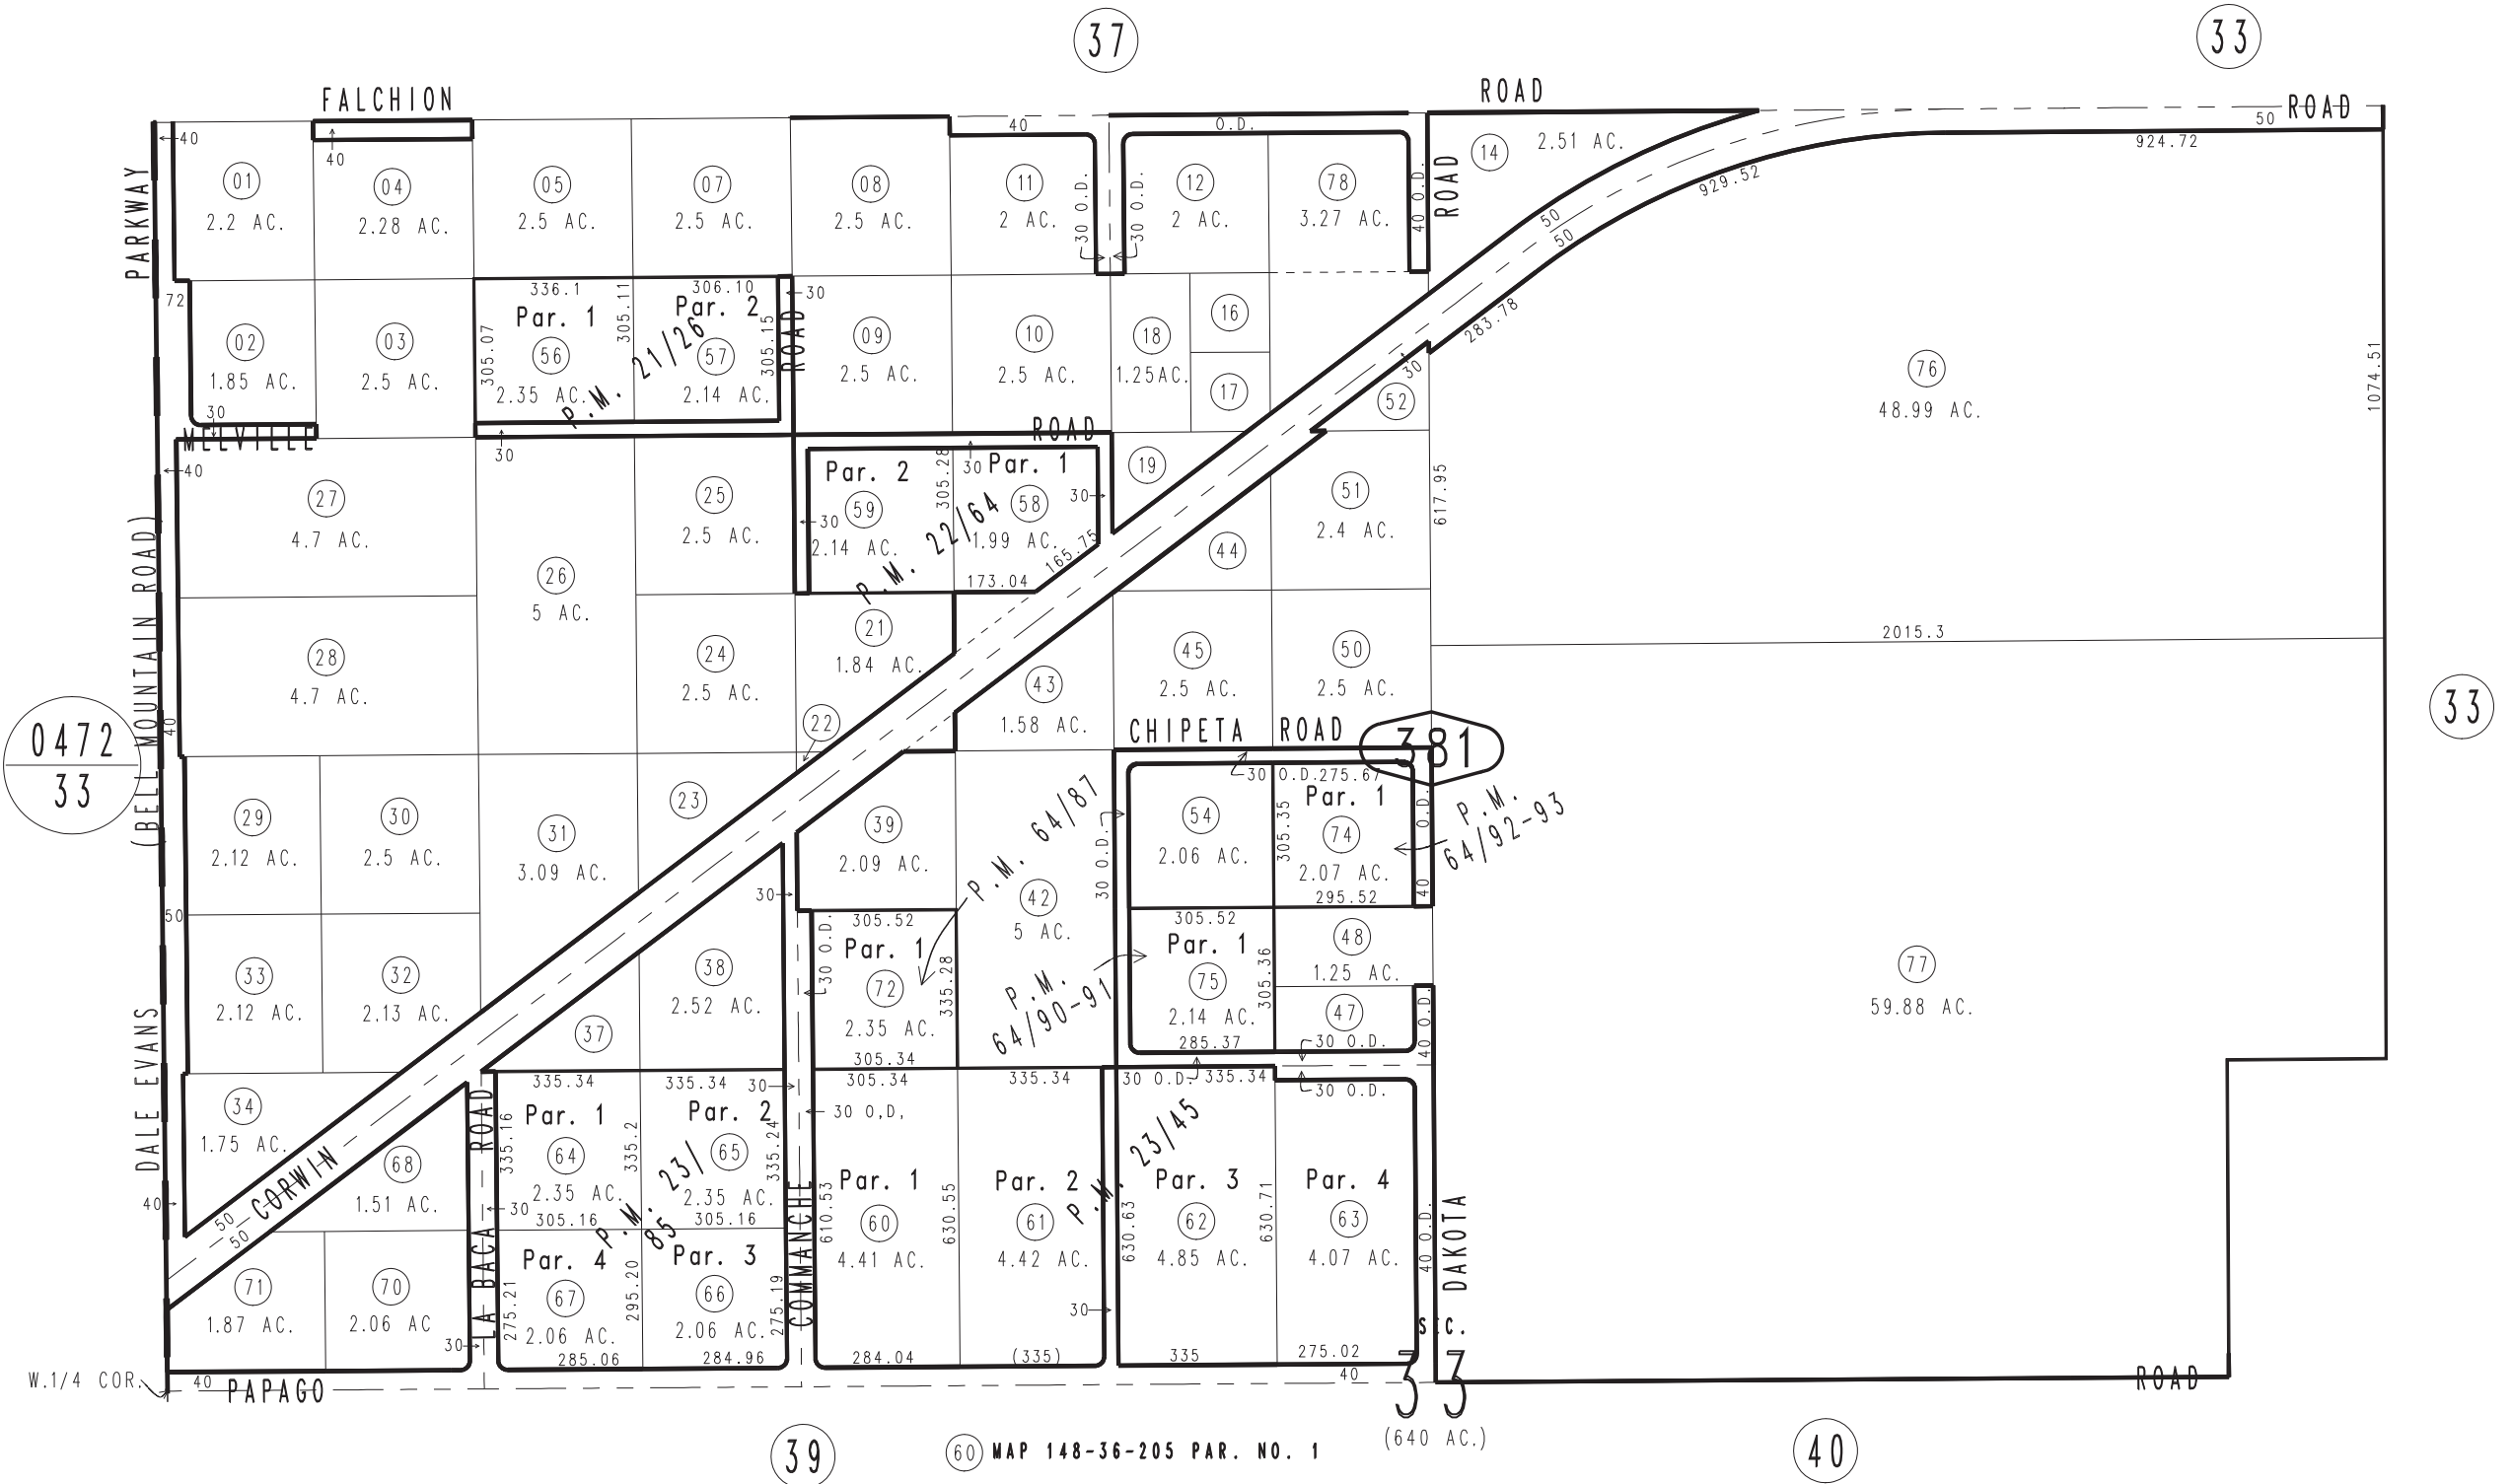

- Parcel Map No. 6535, P.M. 64/92-93
- Parcel Map No. 6534, P.M. 64/90-91
- Parcel Map No. 6533, P.M. 64/87
- Parcel Map No. 2500, P.M. 23/85
- Parcel Map No. 2628, P.M. 23/45
- Parcel Map No. 2574, P.M. 22/64
- Parcel Map No. 1599, P.M. 21/26

June 2004

Assessor's Map  
Book 0463 Page 38  
San Bernardino County

REVISED  
03/20/23 JH