


THIS MAP IS FOR THE PURPOSE OF AD VALOREM TAXATION ONLY.

# Fractional Sec.30&31, T.8N.,R.4W., S.B.B.&M.

Helendale  
Tax Rate Area  
78005,78007

0467-01

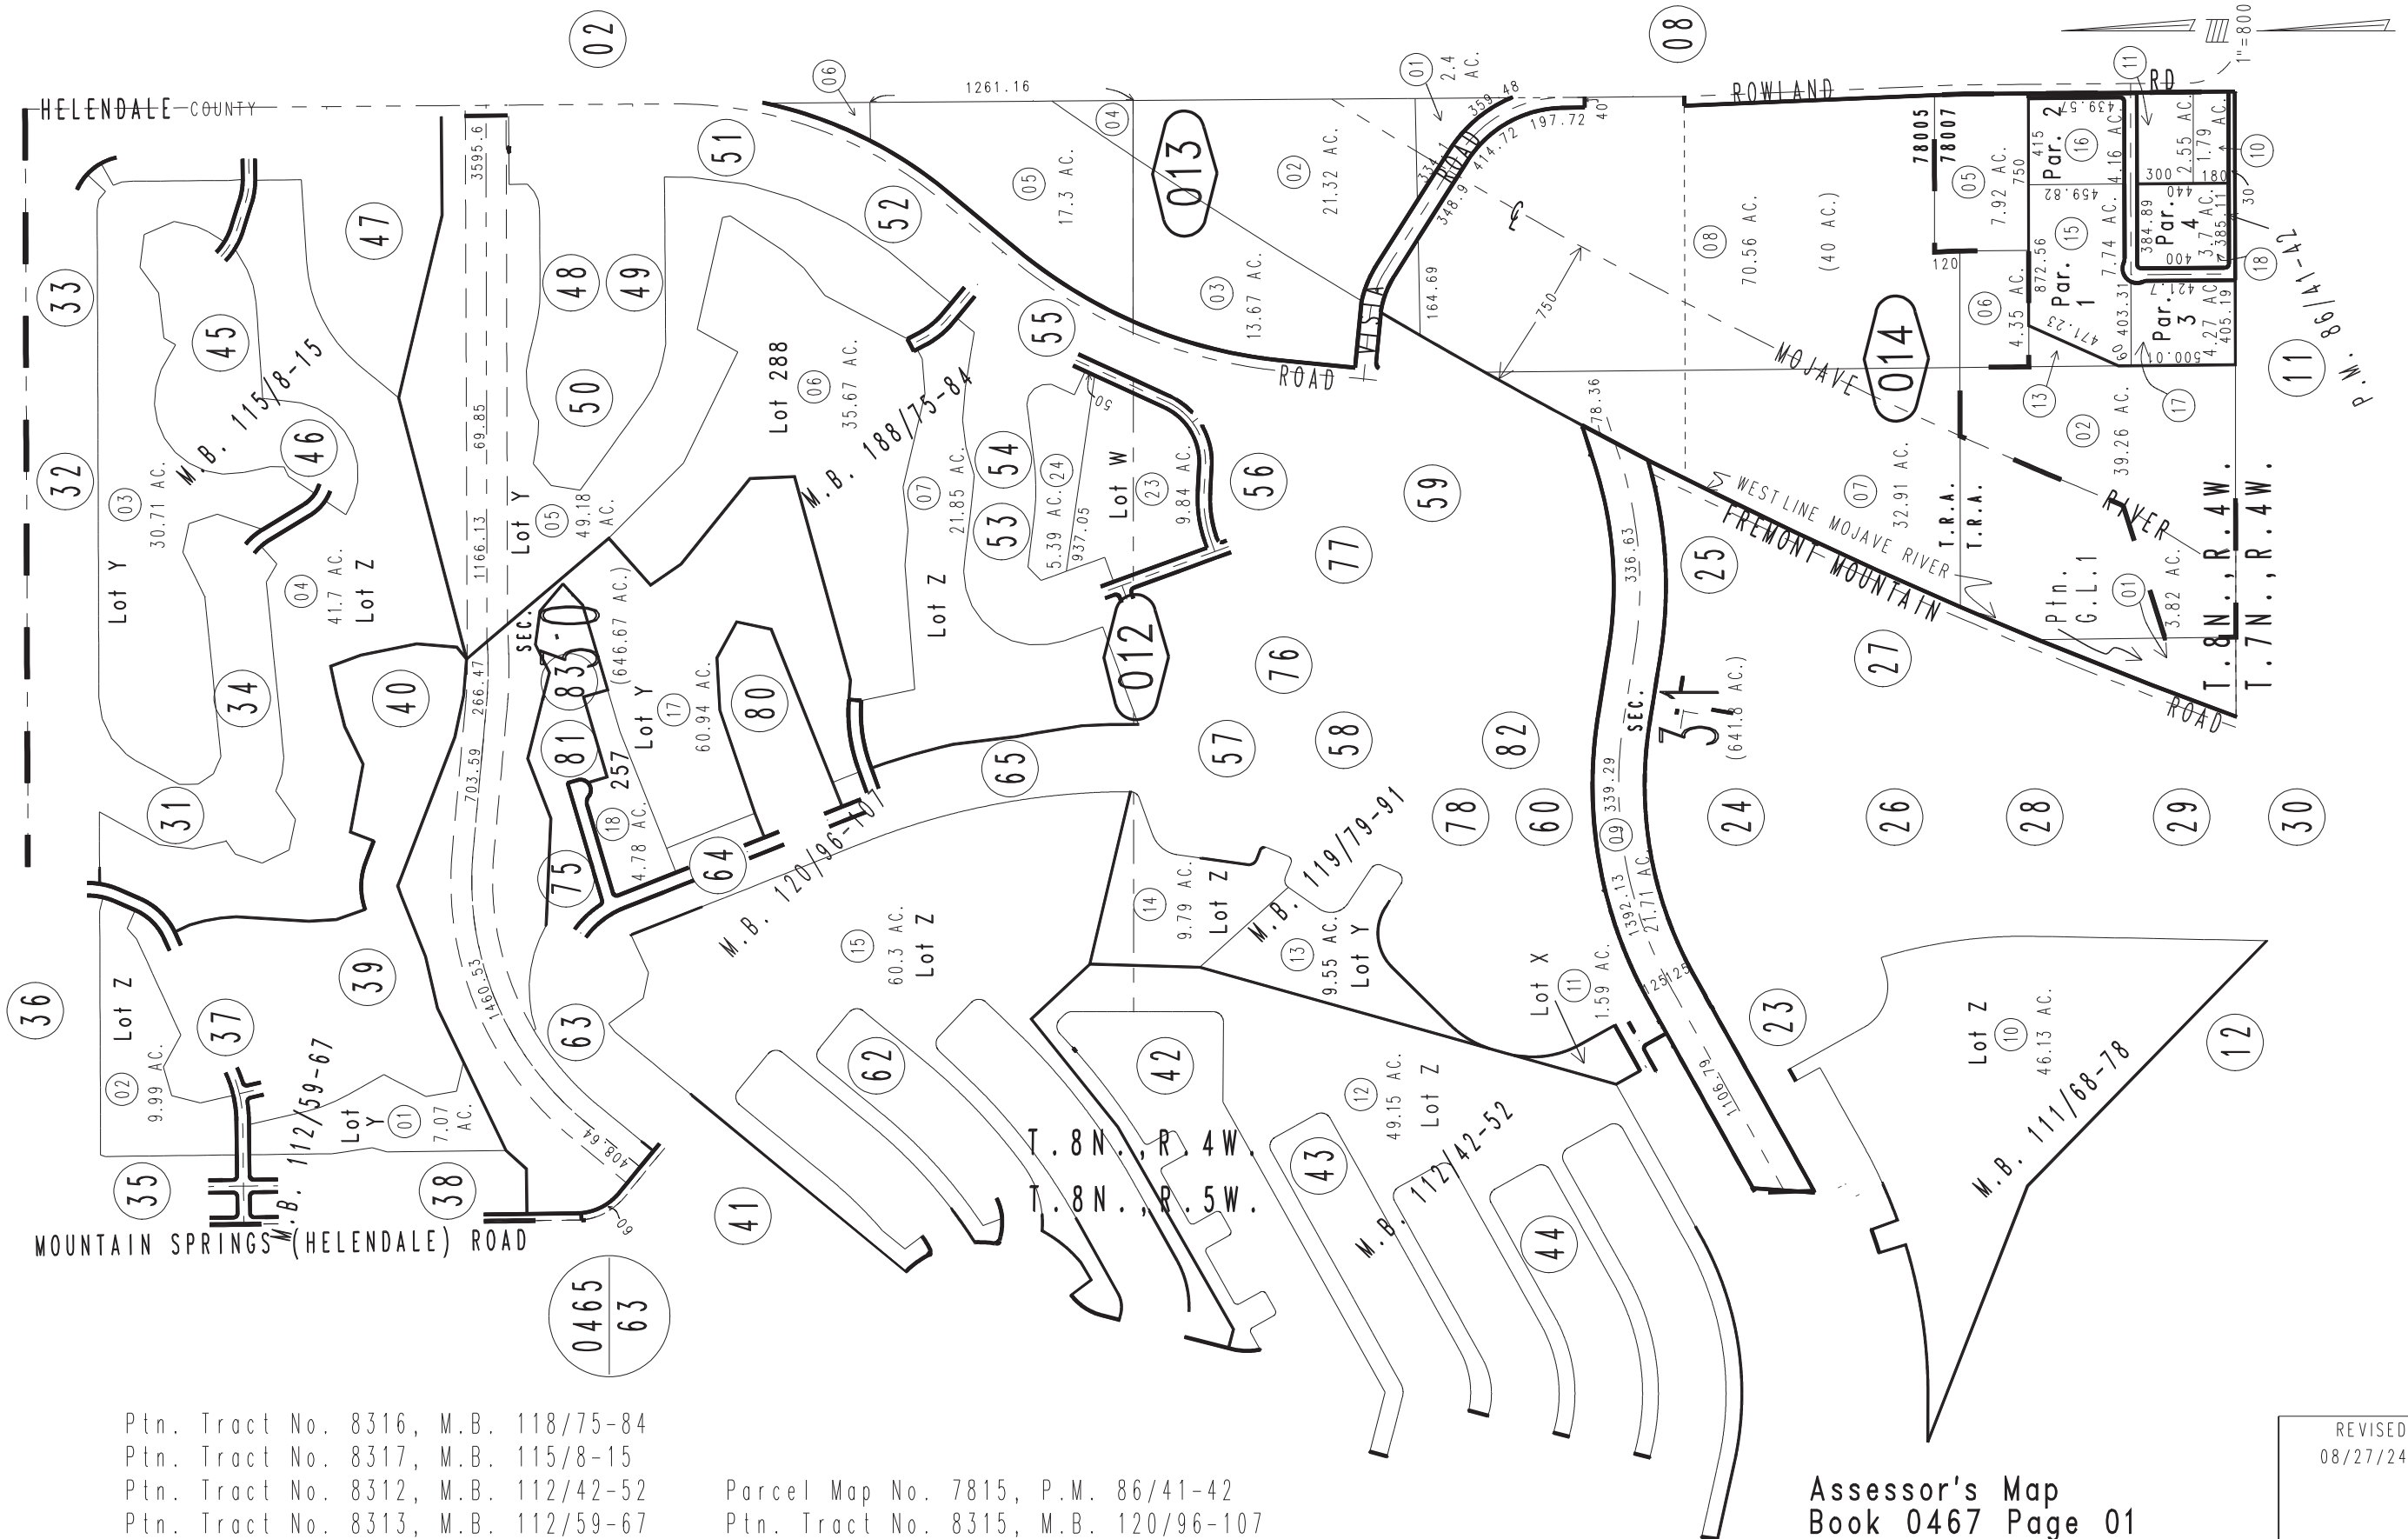

Ptn. Tract No. 8316, M.B. 118/75-84  
 Ptn. Tract No. 8317, M.B. 115/8-15  
 Ptn. Tract No. 8312, M.B. 112/42-52  
 Ptn. Tract No. 8313, M.B. 112/59-67  
 Ptn. Tract No. 8320, M.B. 111/68-78

Parcel Map No. 7815, P.M. 86/41-42  
 Ptn. Tract No. 8315, M.B. 120/96-107  
 Ptn. Tract No. 8314, M.B. 119/79-91

Assessor's Map  
 Book 0467 Page 01  
 San Bernardino County

REVISED  
 08/27/24 KC