


THIS MAP IS FOR THE PURPOSE OF AD VALOREM TAXATION ONLY.

Sec.17 & Fractional Sec.18, T.6N., R.3W., S.B.B.&M.

Apple Valley
Tax Rate Area
21087 21088 21092
54109 54170 54179

0472-29

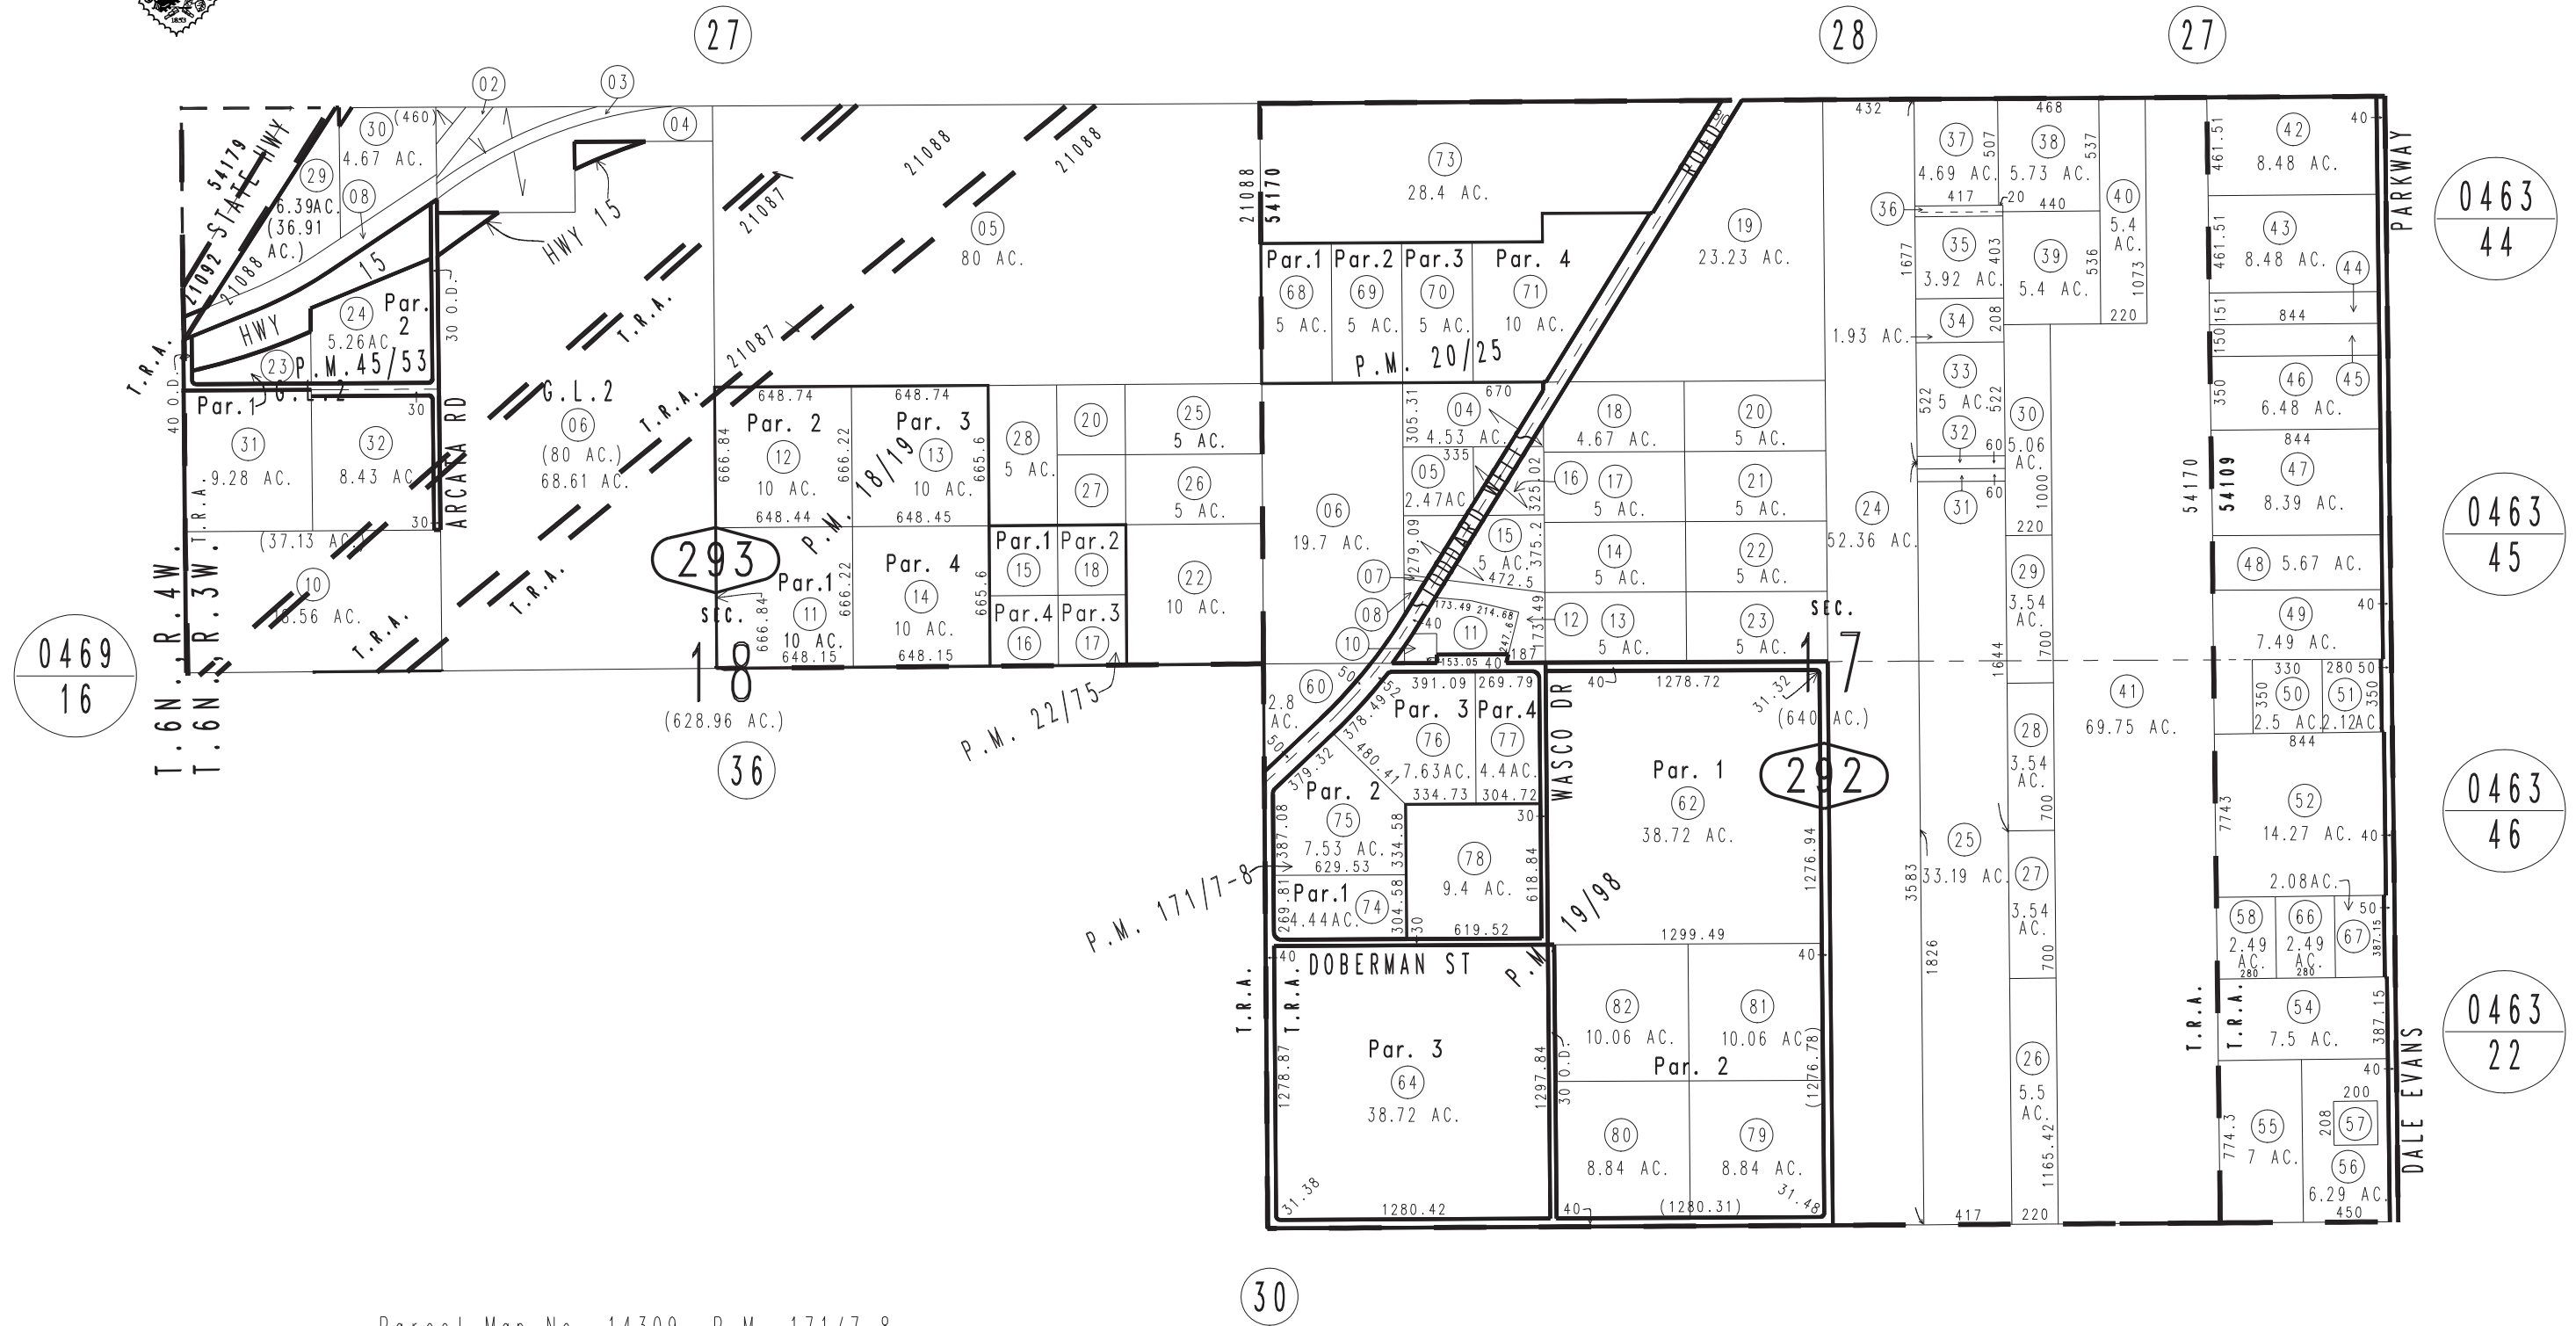

Parcel Map No. 14309, P.M. 171/7-8
 Parcel Map No. 4265, P.M. 45/53
 Parcel Map No. 2583, P.M. 22/75
 Parcel Map No. 2211, P.M. 20/25
 Ptn. Parcel Map No. 2198, P.M. 19/98
 Parcel Map No. 2123, P.M. 18/19

June 2004

Assessor's Map
 Book 0472 Page 29
 San Bernardino County

REVISED
 02/26/20 GW