

THIS MAP IS FOR THE PURPOSE
OF AD VALOREM TAXATION ONLY.


S.1/2 Sec.18, T.6N., R.3W., S.B.B.&M.

Apple Valley
Tax Rate Area
21087 21088 54169

0472-36



0469
16

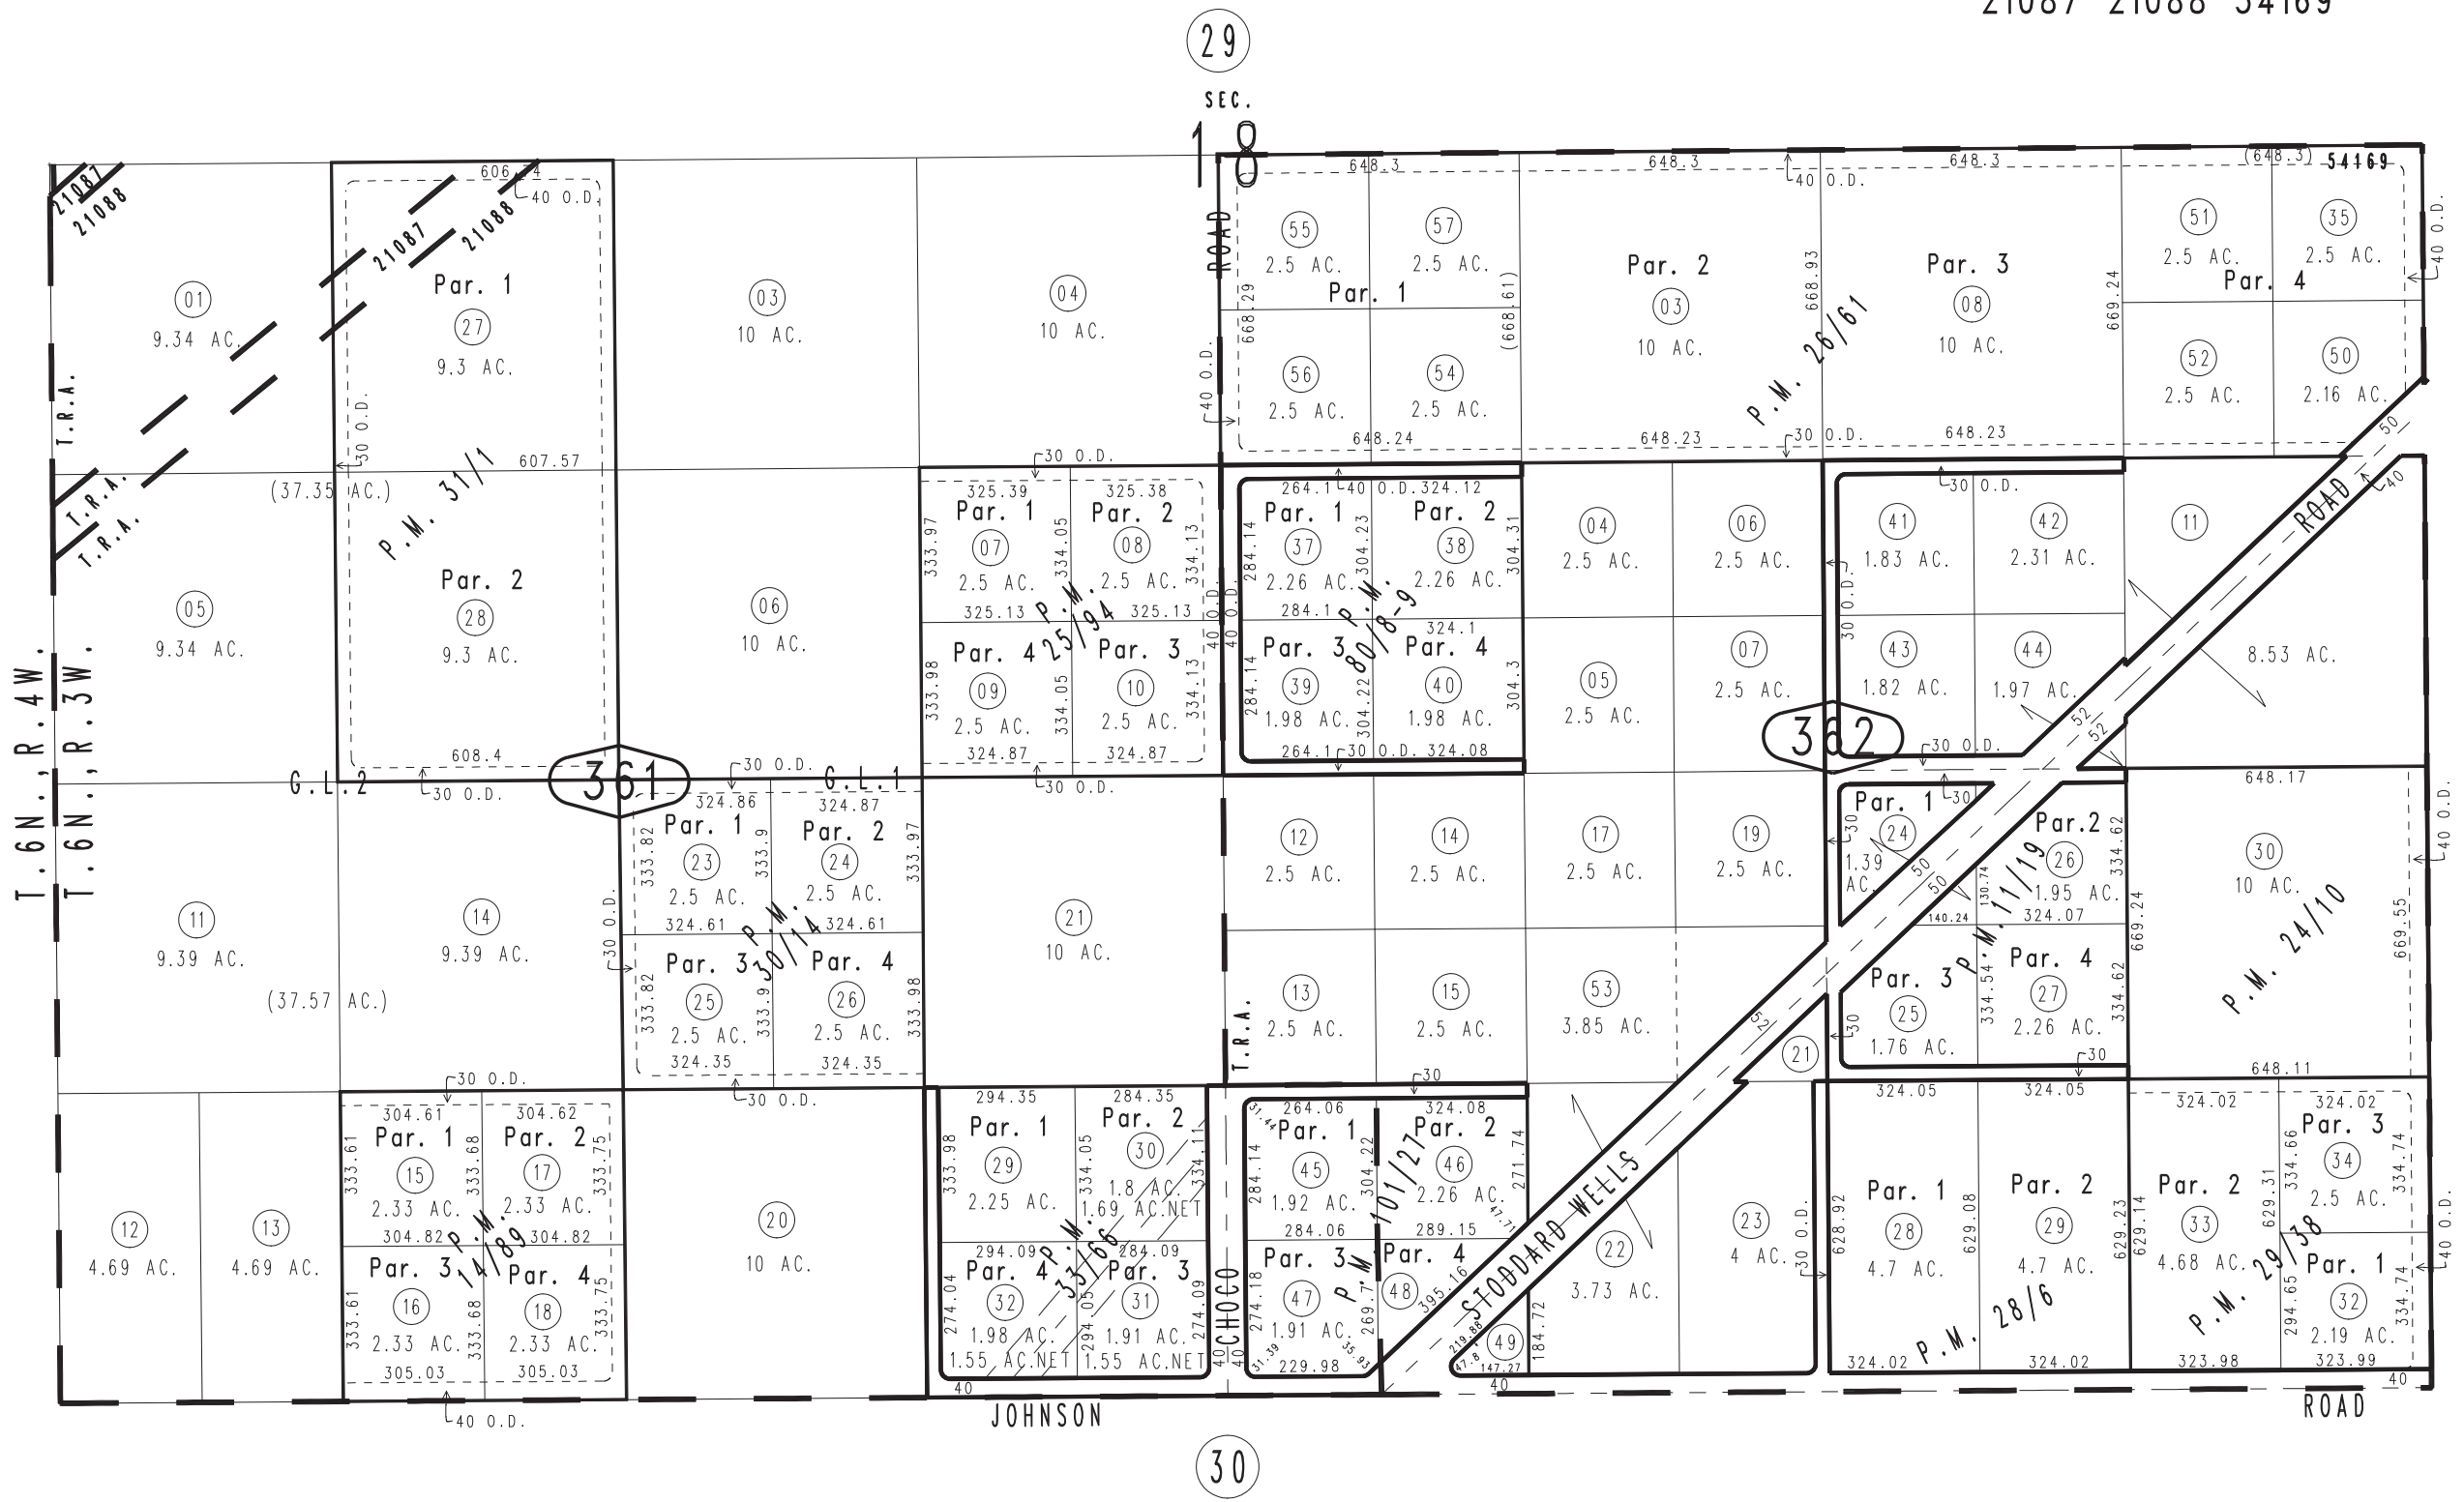

- Parcel Map No. 3354, P.M. 30/14
- Parcel Map No. 2848, P.M. 29/38
- Parcel Map No. 3096, P.M. 28/6
- Parcel Map No. 2969, P.M. 26/61
- Parcel Map No. 2671, P.M. 25/94
- Parcel Map No. 2701, P.M. 24/10
- Parcel Map No. 1722, P.M. 14/89
- Parcel Map No. 1238, P.M. 11/19

- Parcel Map No. 9205, P.M. 101/27
- Parcel Map No. 7711, P.M. 80/8-9
- Parcel Map No. 3644, P.M. 33/66
- Parcel Map No. 3450, P.M. 31/1

June 2004

Assessor's Map
Book 0472 Page 36
San Bernardino County

REVISED
02/26/20 GW