



THIS MAP IS FOR THE PURPOSE
OF AD VALOREM TAXATION ONLY.



Ptn. Tract No. 4232, M.B. 53/98

City of Victorville
Tax Rate Area
12135

0477-21

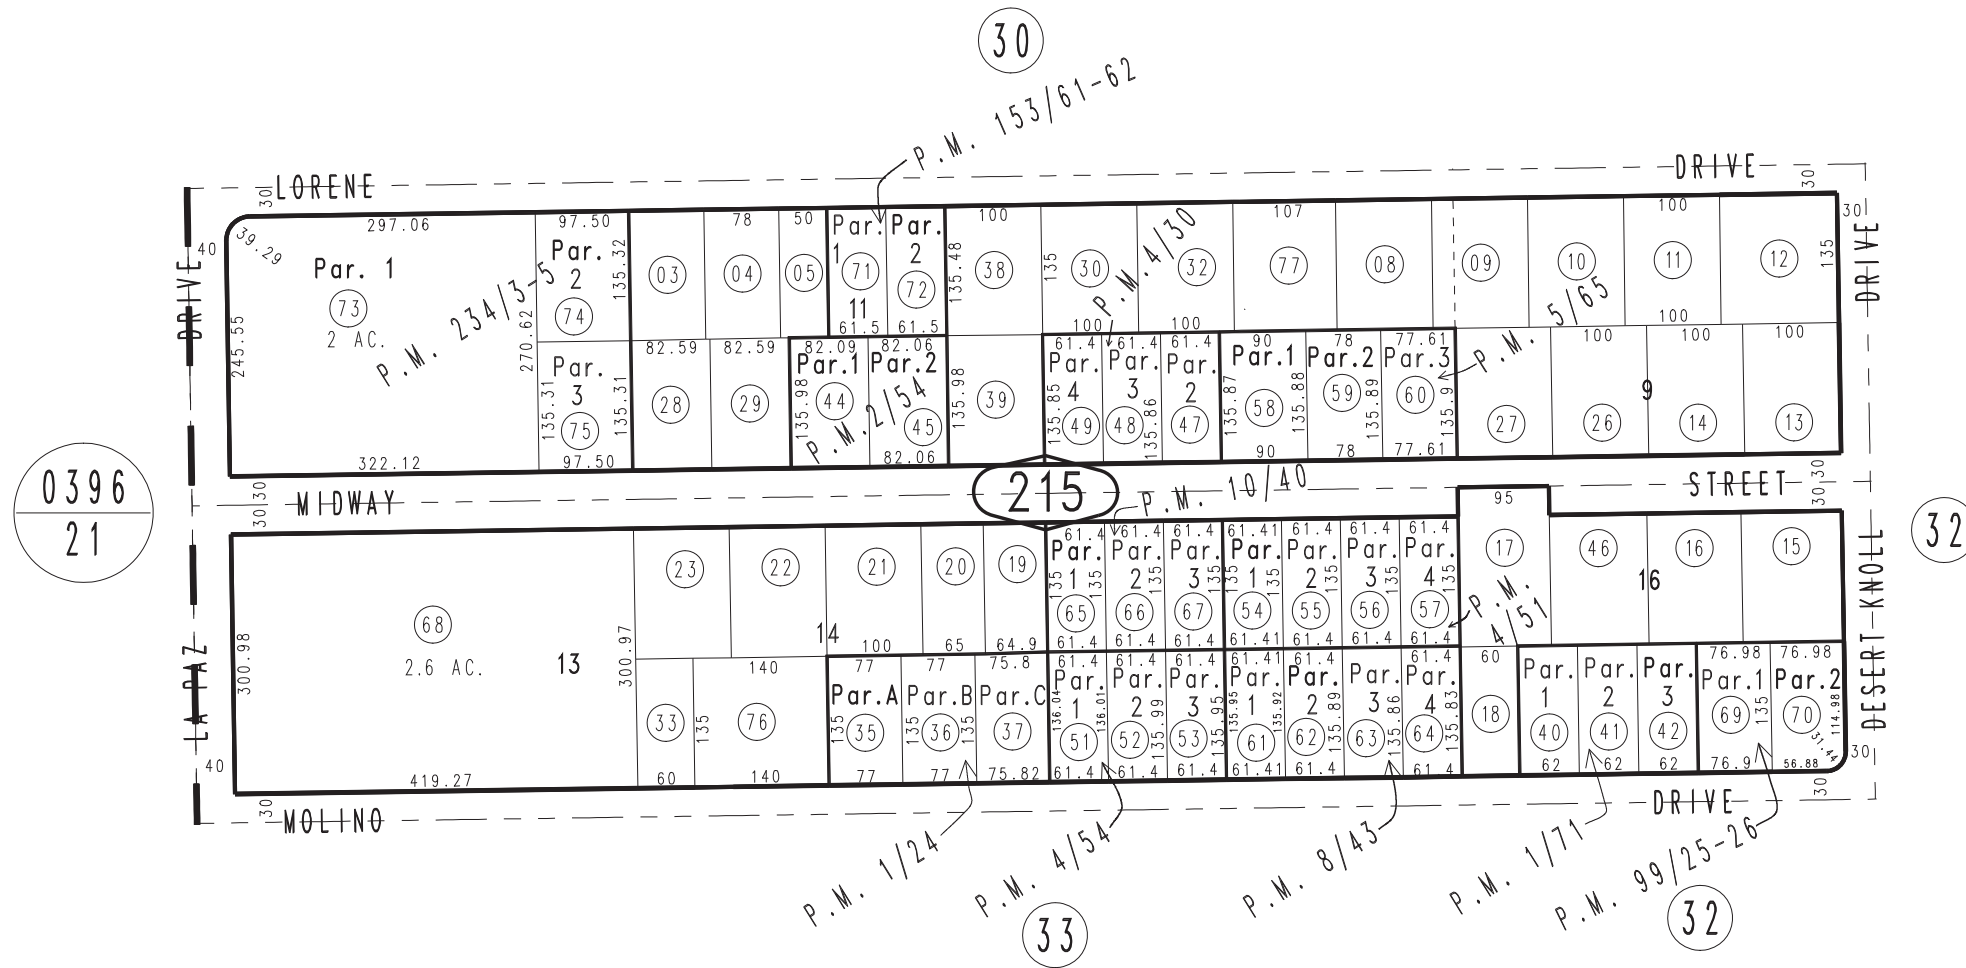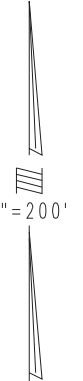

- Parcel Map No. 18901, P.M. 234/3-5
- Parcel Map No. 12716, P.M. 153/61-62
- Parcel Map No. 9346, P.M. 99/25-26
- Parcel Map No. 943, P.M. 8/43
- Parcel Map No. 577, P.M. 5/65
- Parcel Map No. 453, P.M. 4/54
- Parcel Map No. 452, P.M. 4/51
- Parcel Map No. 1109, P.M. 10/40
- Parcel Map No. 220, P.M. 2/54
- Ptn. Parcel Map No. 101, P.M. 1/71
- Parcel Map No. 38, P.M. 1/24
- Ptn. Parcel Map No. 371, P.M. 4/30

June 2004

Ptn. N.W. 1/4, Sec. 21
T.5N., R.4W.

Assessor's Map
Book 0477 Page 21
San Bernardino County

REVISED
08/17/09 RU
06/28/10 KA
12/14/10 KA