
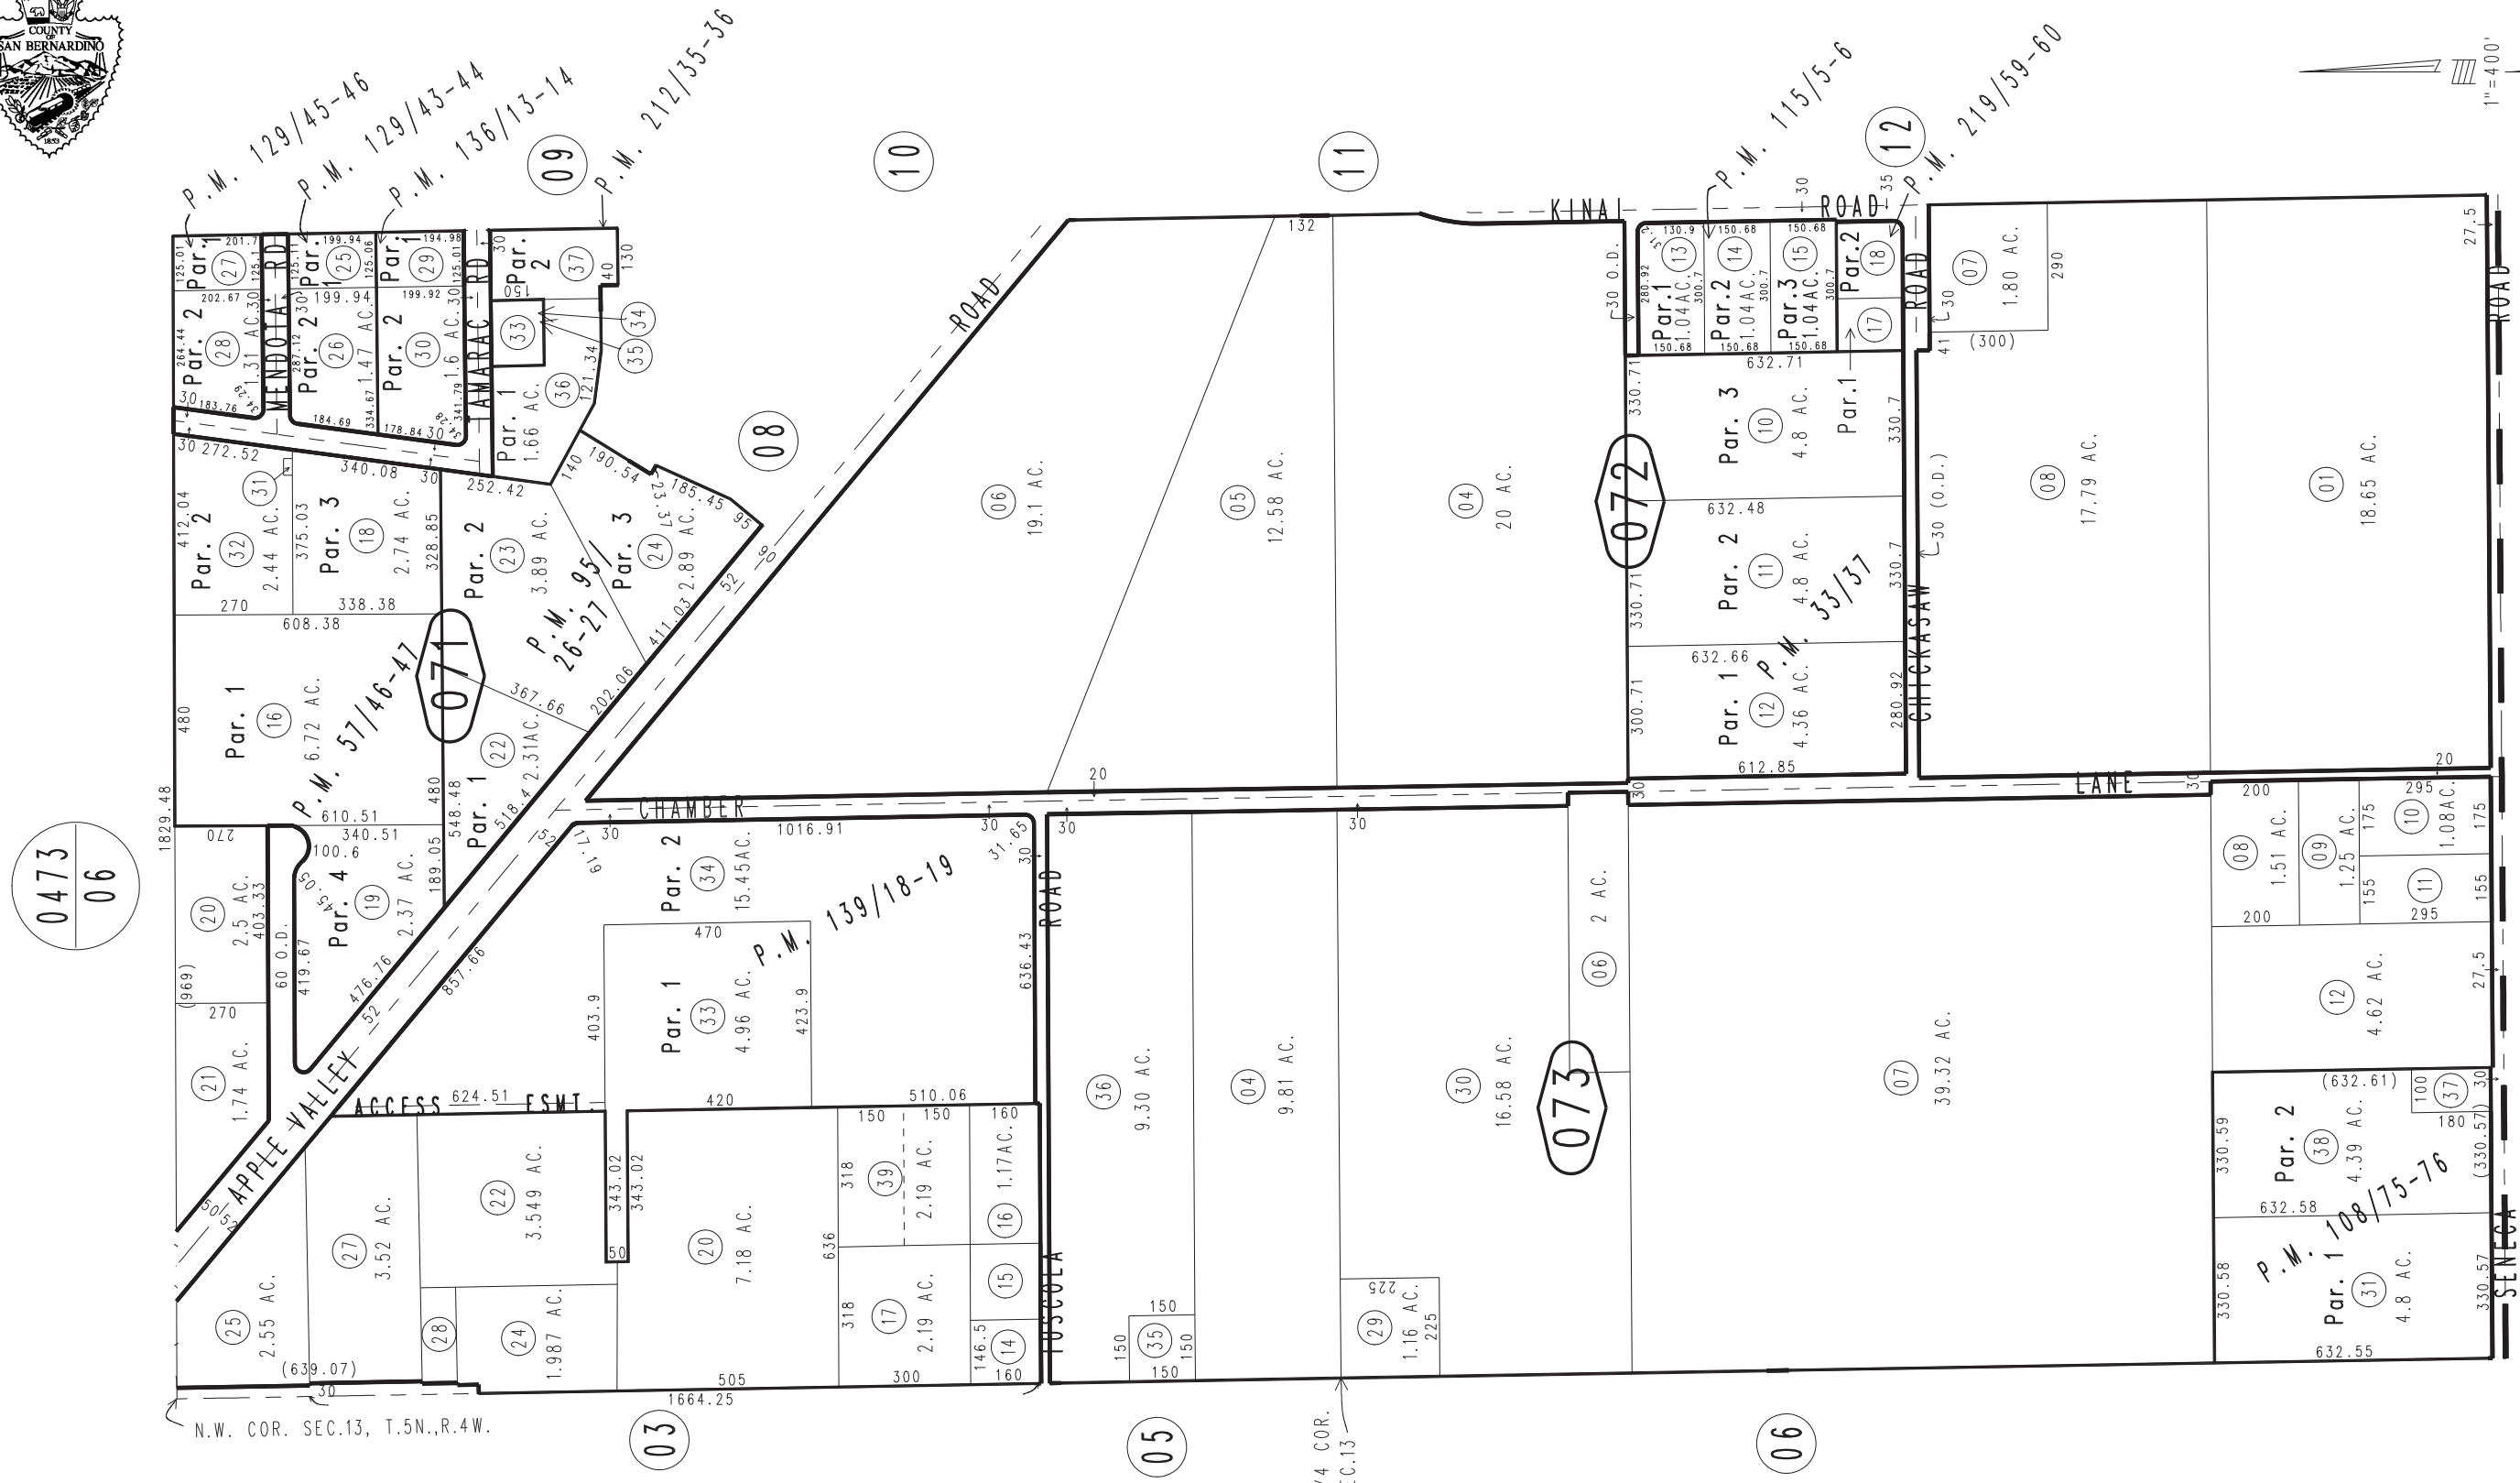


THIS MAP IS FOR THE PURPOSE OF AD VALOREM TAXATION ONLY.

Ptn. W.1/2 Sec.13, T.5N.,R.4W., S.B.B.&M.

Town of Apple Valley 0479-07  
Tax Rate Area  
21026

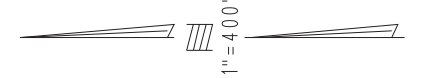

Parcel Map No. 11261, P.M. 129/43-44  
Parcel Map No. 8306, P.M. 115/5-6  
Parcel Map No. 10078, P.M. 108/75-76  
Parcel Map No. 8869, P.M. 95/26-27  
Parcel Map No. 6094, P.M. 57/46-47  
Ptn. Parcel Map No. 3710, P.M. 33/37

Parcel Map No. 18052, P.M. 219/59-60  
Parcel Map No. 15807, P.M. 212/35-36  
Parcel Map No. 10939, P.M. 139/18-19  
Parcel Map No. 11262, P.M. 136/13-14  
Parcel Map No. 11260, P.M. 129/45-46

Assessor's Map  
Book 0479 Page 07  
San Bernardino County

REVISED  
08/29/18 KC-MC