


THIS MAP IS FOR THE PURPOSE OF AD VALOREM TAXATION ONLY.

Sec.20&21, T.1N.,R.5E., S.B.B.&M.

Morongo Unified
Tax Rate Area
94035 94041
94076 94092

0594-25

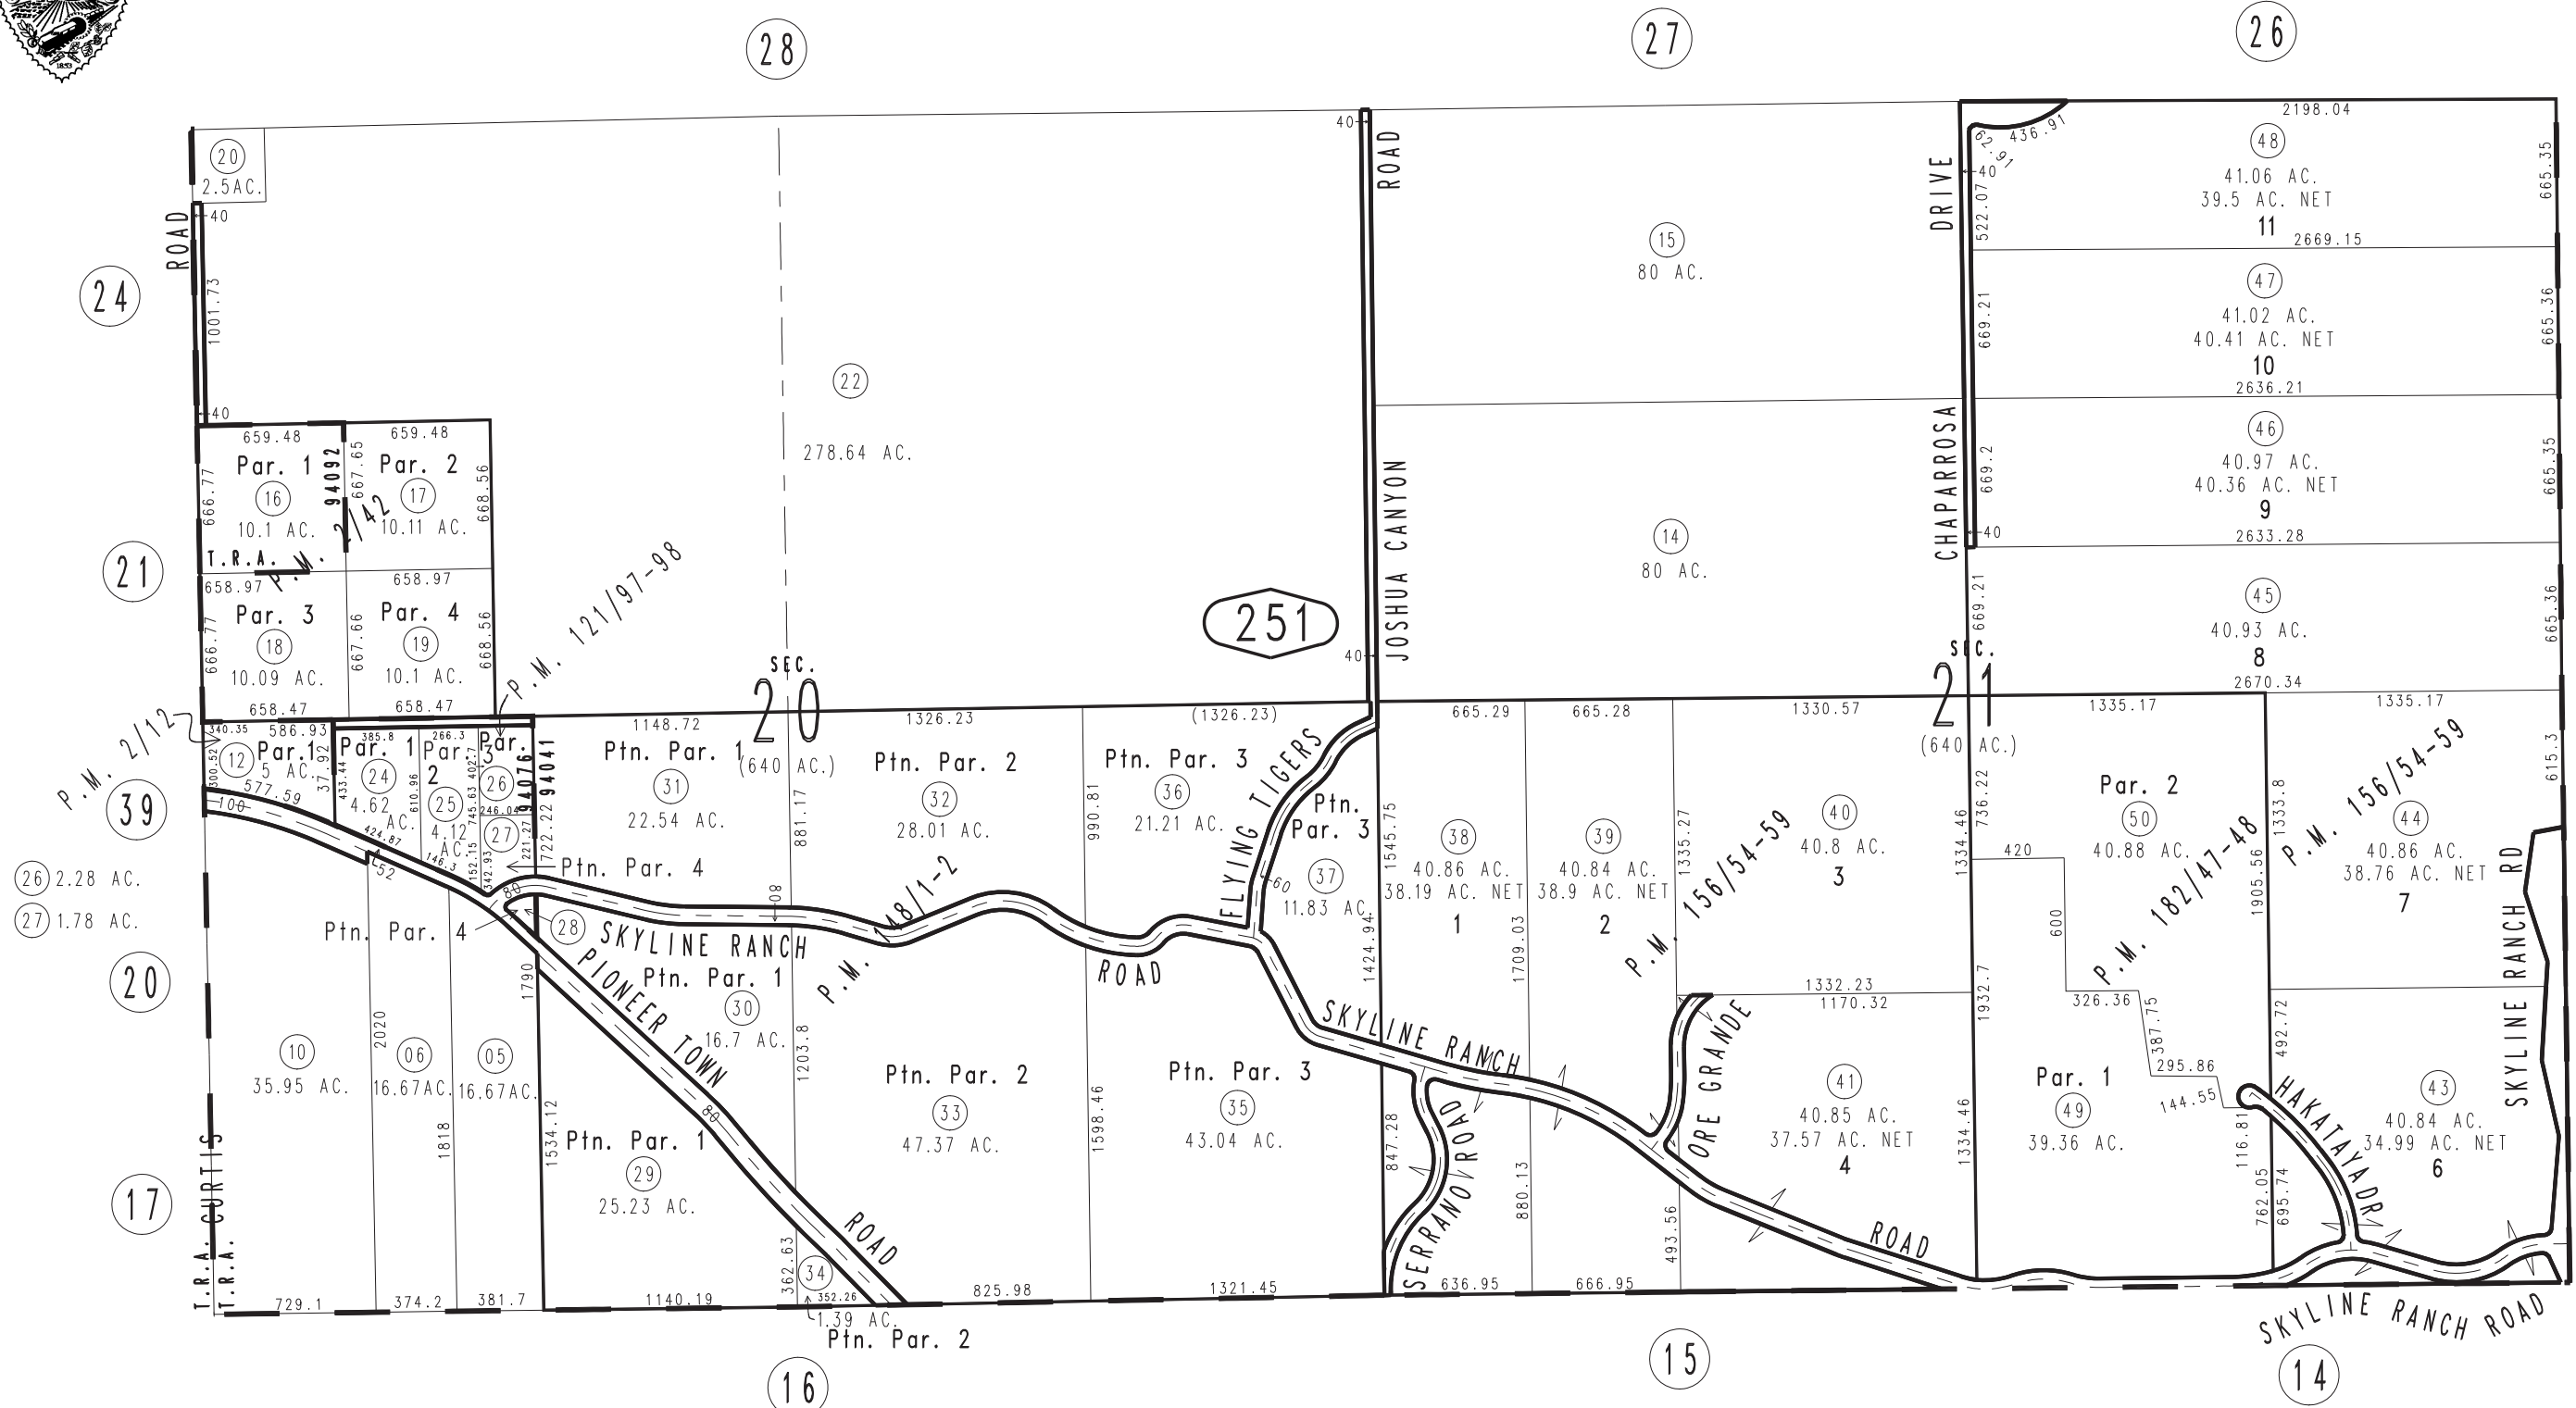

0596
02

0596
01

Parcel Map No. 14919, P.M. 182/47-48
Ptn. Parcel Map No. 12256, P.M. 156/54-59
Parcel Map No. 12986, P.M. 148/1-2
Parcel Map No. 9894, P.M. 121/97-98
Parcel Map No. 226, P.M. 2/42
Parcel Map No. 126, P.M. 2/12

March 2005

Assessor's Map
Book 0594 Page 25
San Bernardino County

REVISED
07/06/18 BK
09/26/18 KA