

THIS MAP IS FOR THE PURPOSE OF AD VALOREM TAXATION ONLY.





Ptn. S.1/2 Sec. 25 & Ptn. Sec. 36, T.2S., R.9W., S.B.M.

1017  
26

Chino Outside  
Tax Rate Area  
24011 24090

1000 - 05

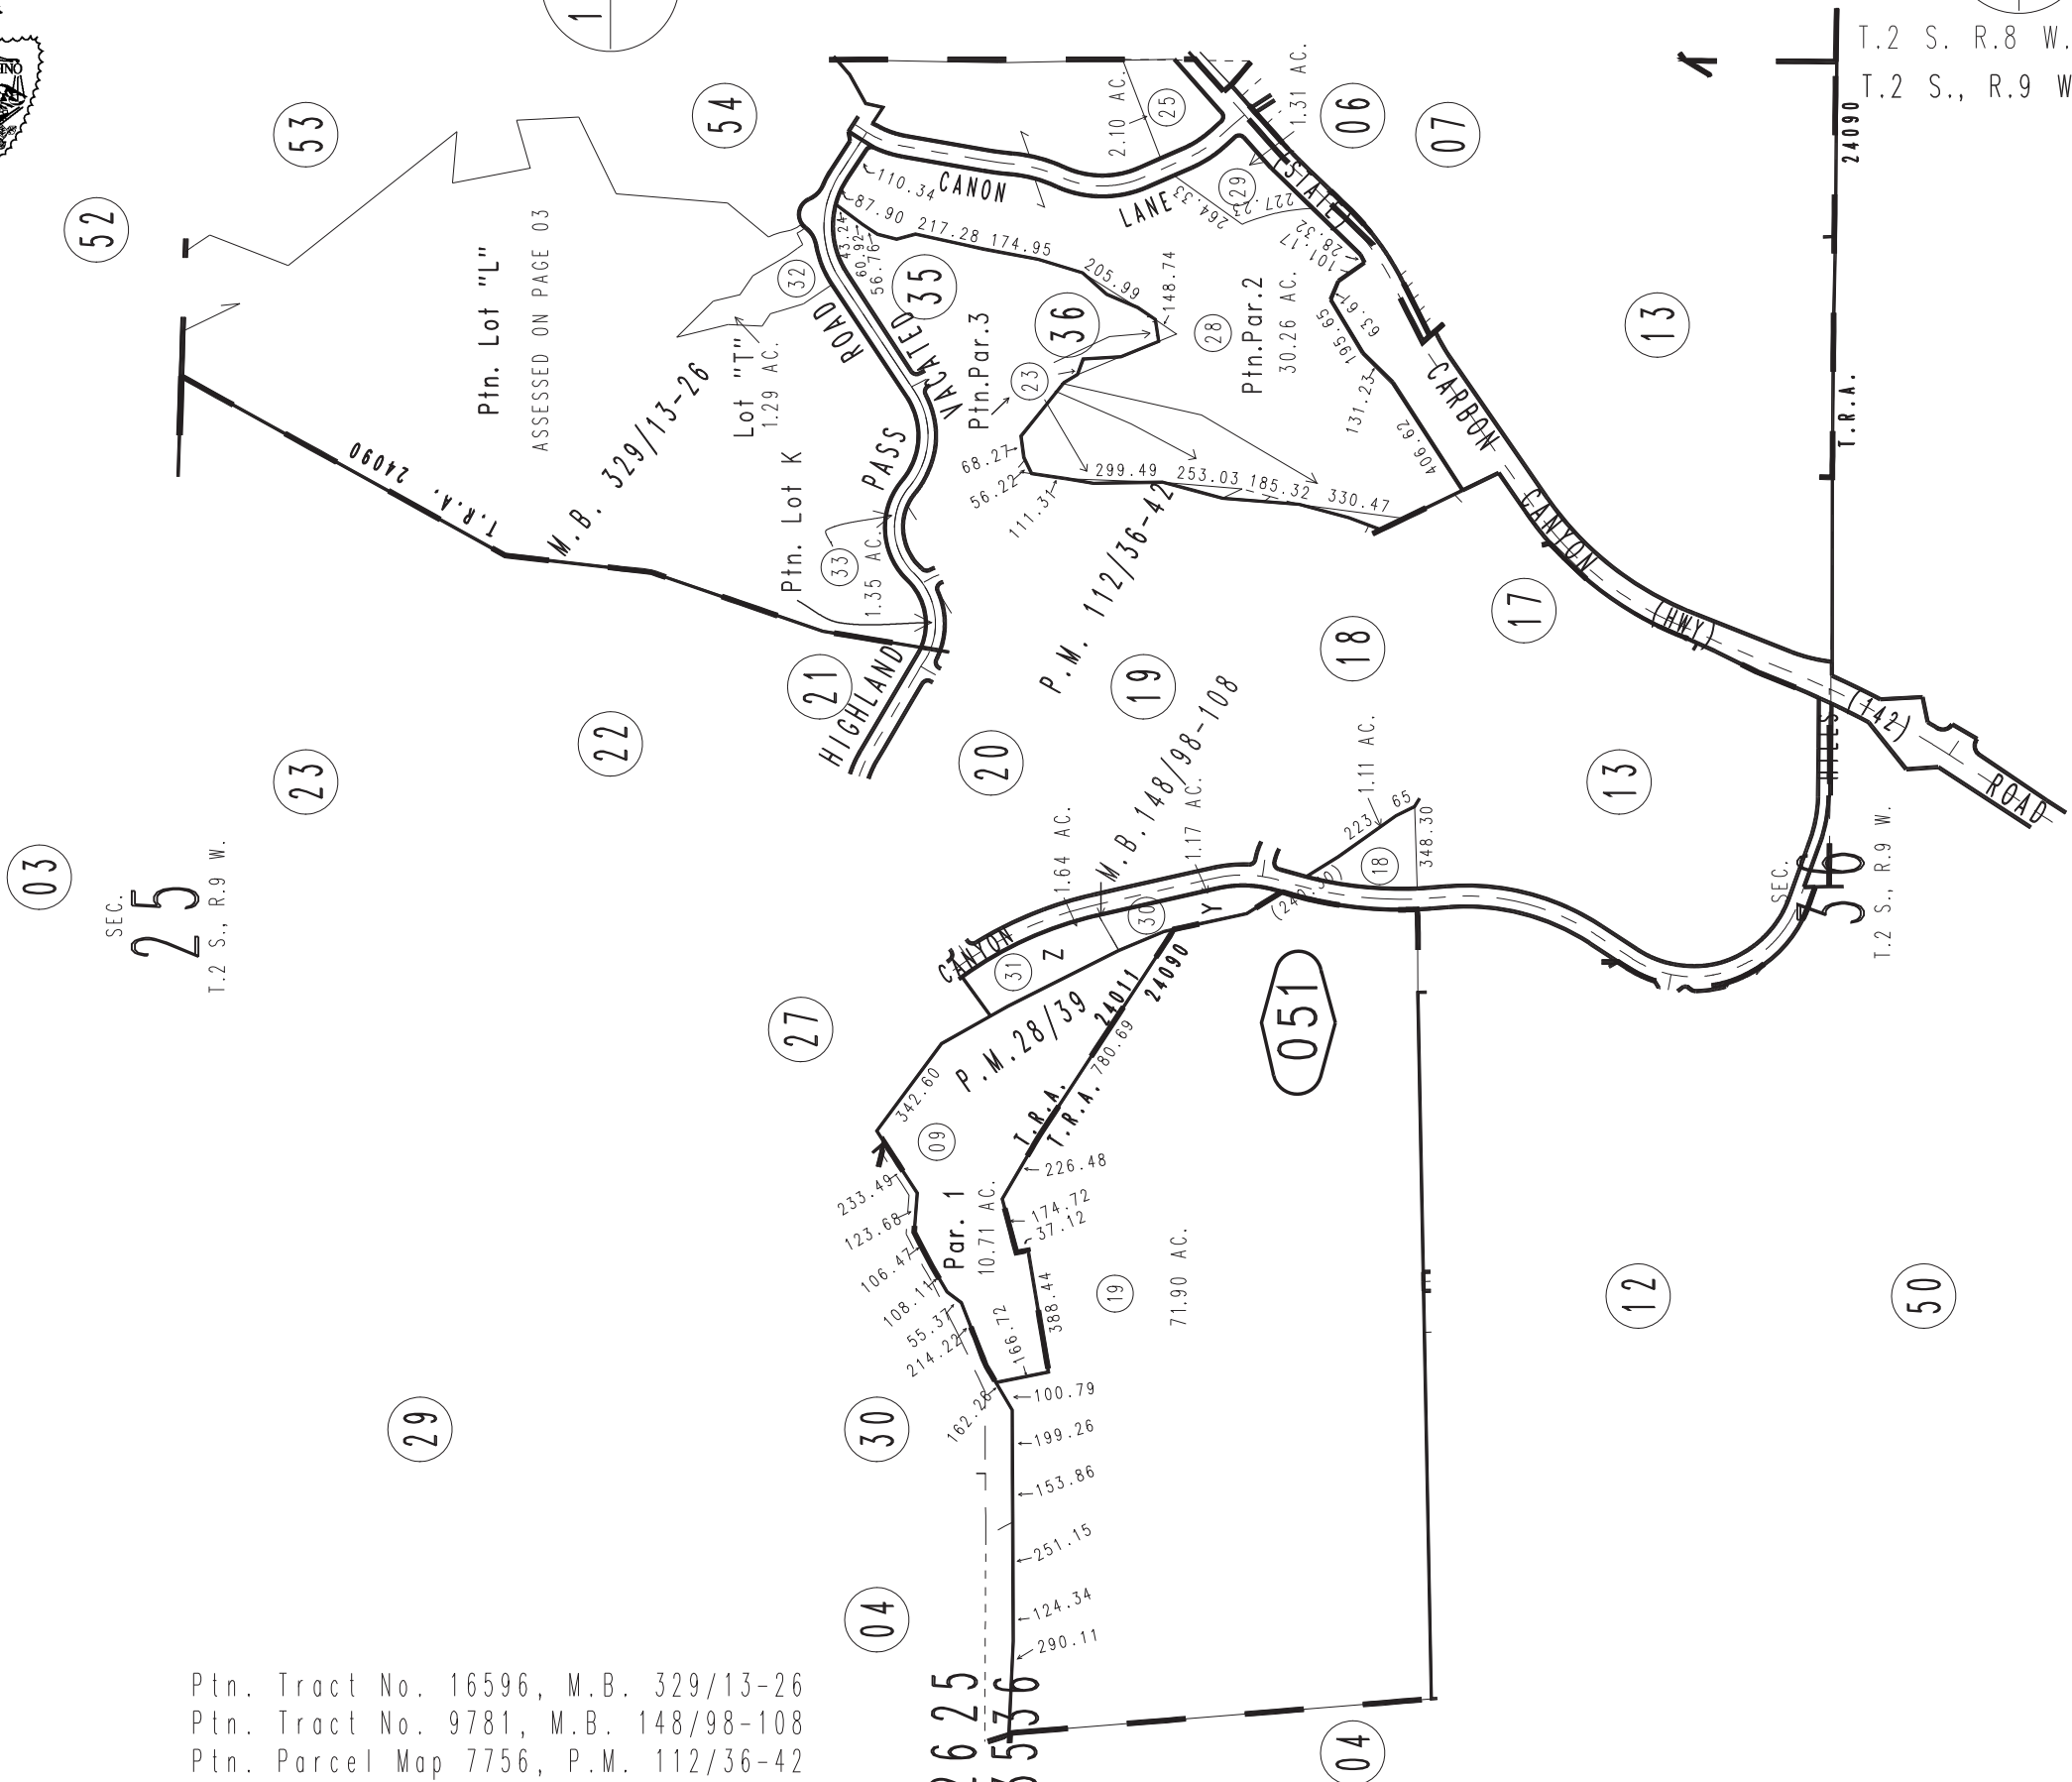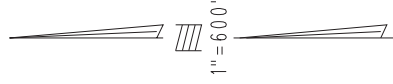

Ptn. Tract No. 16596, M.B. 329/13-26  
Ptn. Tract No. 9781, M.B. 148/98-108  
Ptn. Parcel Map 7756, P.M. 112/36-42  
Parcel Map No. 2949, P.M. 28/39  
Ptn. Rancho Santa Ana Del Chino, M.B. 1/12

AUG. 1974

Assessor's Map  
Book 1000 Page 05  
San Bernardino County

REVISED  
10/09/14 GW-MC