


THIS MAP IS FOR THE PURPOSE OF AD VALOREM TAXATION ONLY.

Carbon Canon Sub. Ptn. Blk.5, M.B. 21/30

City of Chino Hills 1000 - 11
Tax Rate Area
24004



1"=100'

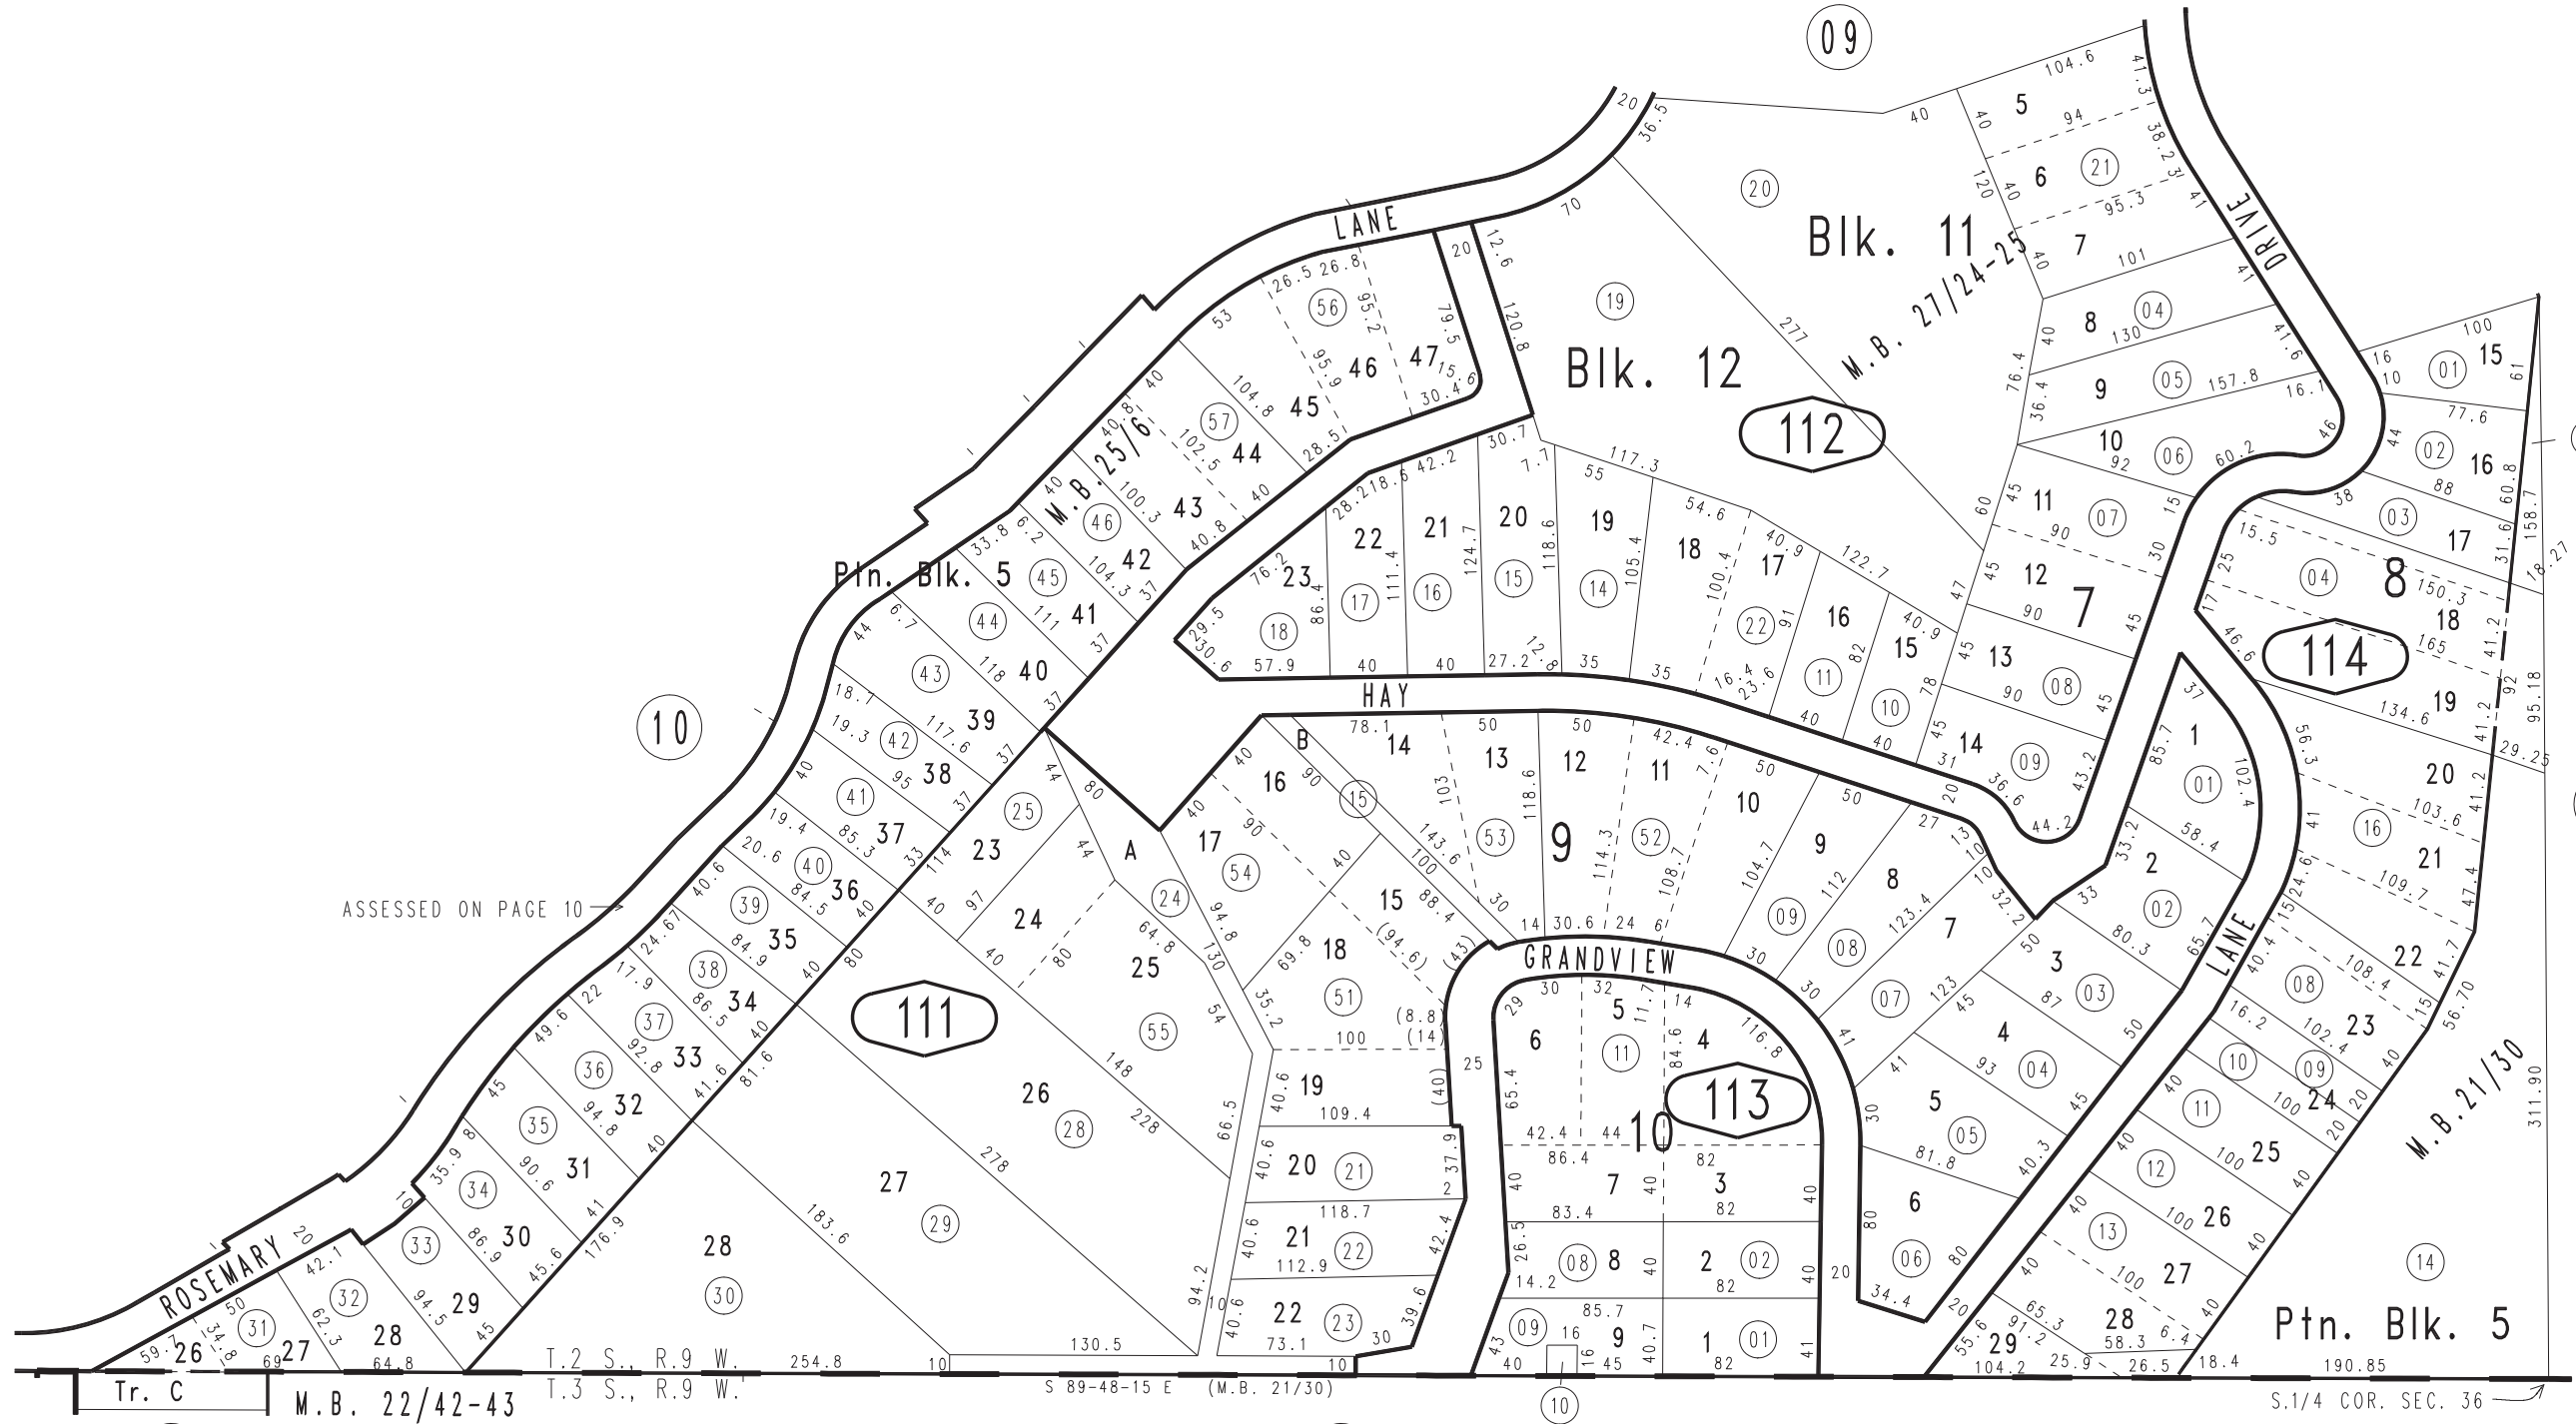

ASSESSED ON PAGE 10

Tr. C M.B. 22/42-43 T.2 S., R.9 W. 254.8 10 130.5 S 89-48-15 E (M.B. 21/30) 10 104.2 25.9 26.5 18.4 190.85 S.1/4 COR. SEC. 36

Ptn. Sleepy Hollow No. 2 Tract 1868, M.B. 27/24-25
Ptn. Sleepy Hollow, M.B. 25/6
Ptn. Tract No. 2037, M.B. 22/42-43

Ptn. S.W.1/4, Sec. 36
T.2S., R.8W.

Assessor's Map
Book 1000 Page 11
San Bernardino County

REVISED
07/09/13 GW
03/25/14 RM