


THIS MAP IS FOR THE PURPOSE OF AD VALOREM TAXATION ONLY.

Tract No. 18707, M.B. 347/81-85

City of Upland
Tax Rate Area
8056

1005 - 48

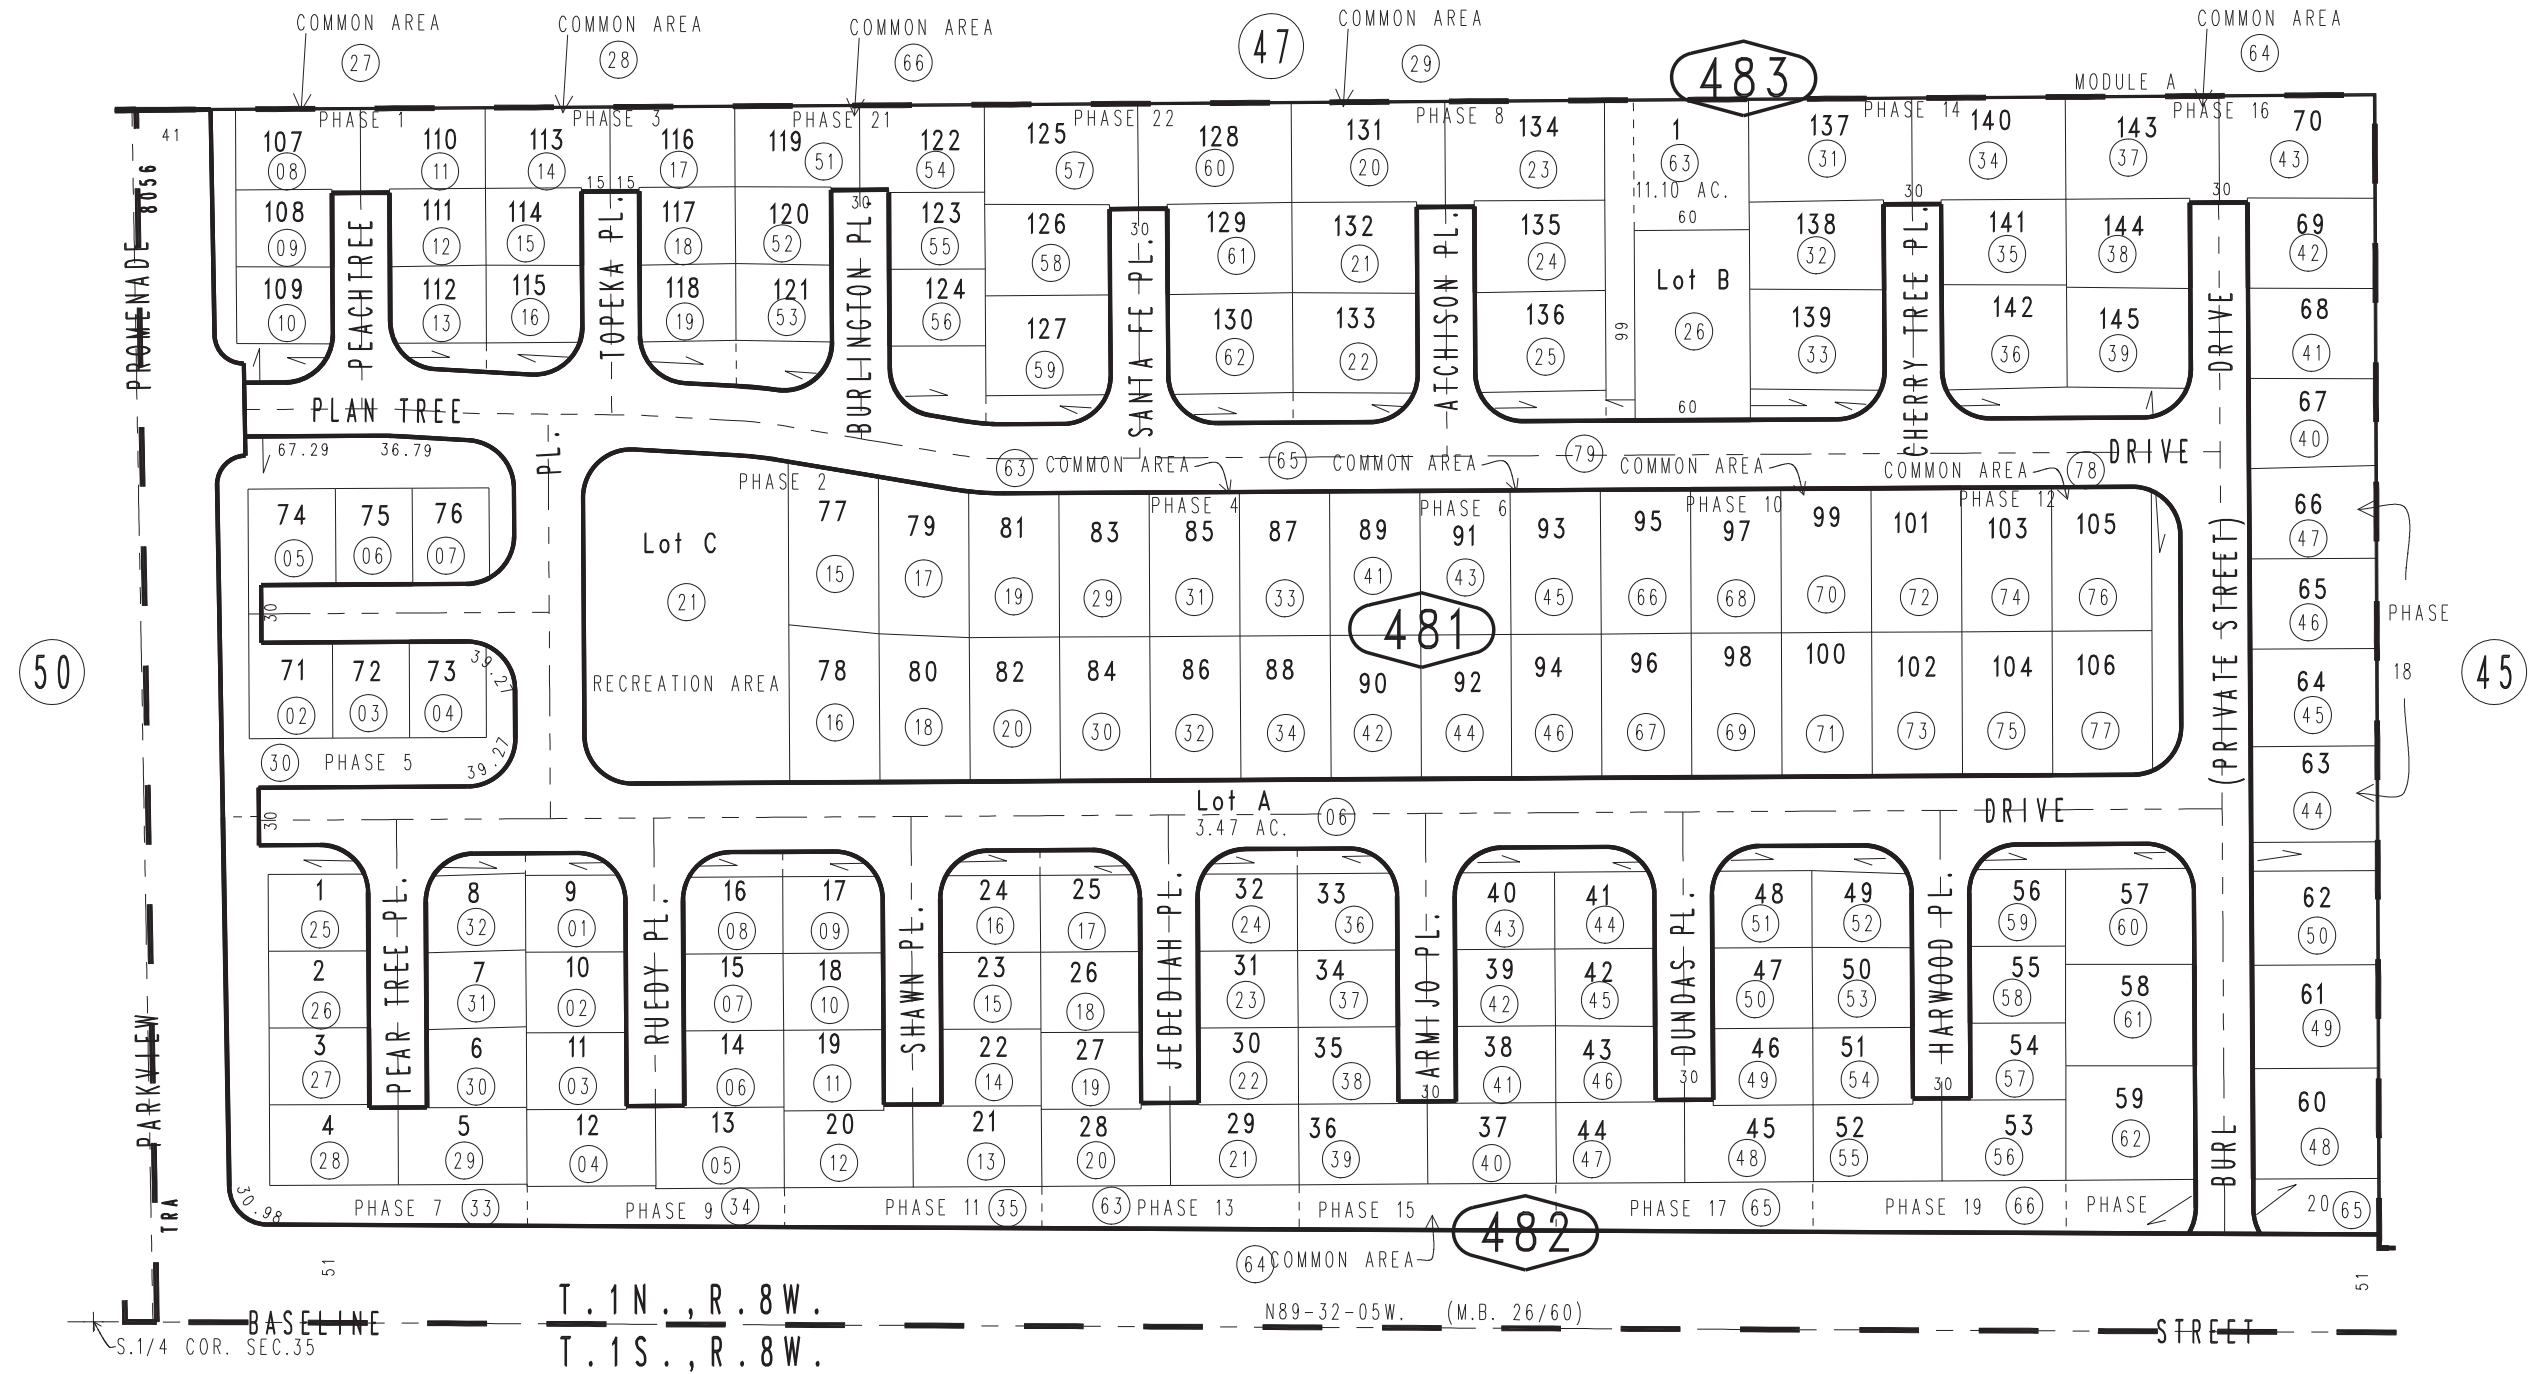

Condo Plan 2018-0248621 Phase 1,	Condo Plan 2018-0319102 Phase 2	1006 01	Condo Plan 2019-0322371 Phase 15,	Condo Plan 2019-0322373 Phase 16
Condo Plan 2018-0329929 Phase 3,	Condo Plan 2018-0384962 Phase 4		Condo Plan 2019-0358881 Phase 17,	Condo Plan 2019-0358883 Phase 18
Condo Plan 2018-0386105 Phase 5,	Condo Plan 2018-0384964 Phase 6		Condo Plan 2019-0358885 Phase 19,	Condo Plan 2019-0358887 Phase 20
Condo Plan 2018-0386107 Phase 7,	Condo Plan 2018-0384966 Phase 8		Condo Plan 2019-0358889 Phase 21,	Condo Plan 2019-0358891 Phase 22
Condo Plan 2019-0003305 Phase 9,	Condo Plan 2019-0052517 Phase 10			
Condo Plan 2019-0052475 Phase 11,	Condo Plan 2019-0059660 Phase 12			
Condo Plan 2019-0104302 Phase 13,	Condo Plan 2019-0322369 Phase 14			

Ptn. S.E.1/4, Sec.35
T.1N.,R.8W.

Assessor's Map
Book 1005 Page 48
San Bernardino County

REVISED

- 07/15/20 RU
- 08/26/20 RU
- 09/24/20 GW
- 04/01/21 KC
- 05/05/21 GW
- 06/23/21 RU