


THIS MAP IS FOR THE PURPOSE OF AD VALOREM TAXATION ONLY.

Ptn. College Heights Tract M.B. 17/77-78

City of Upland
Tax Rate Area
8004,8032,8035

1006 - 53

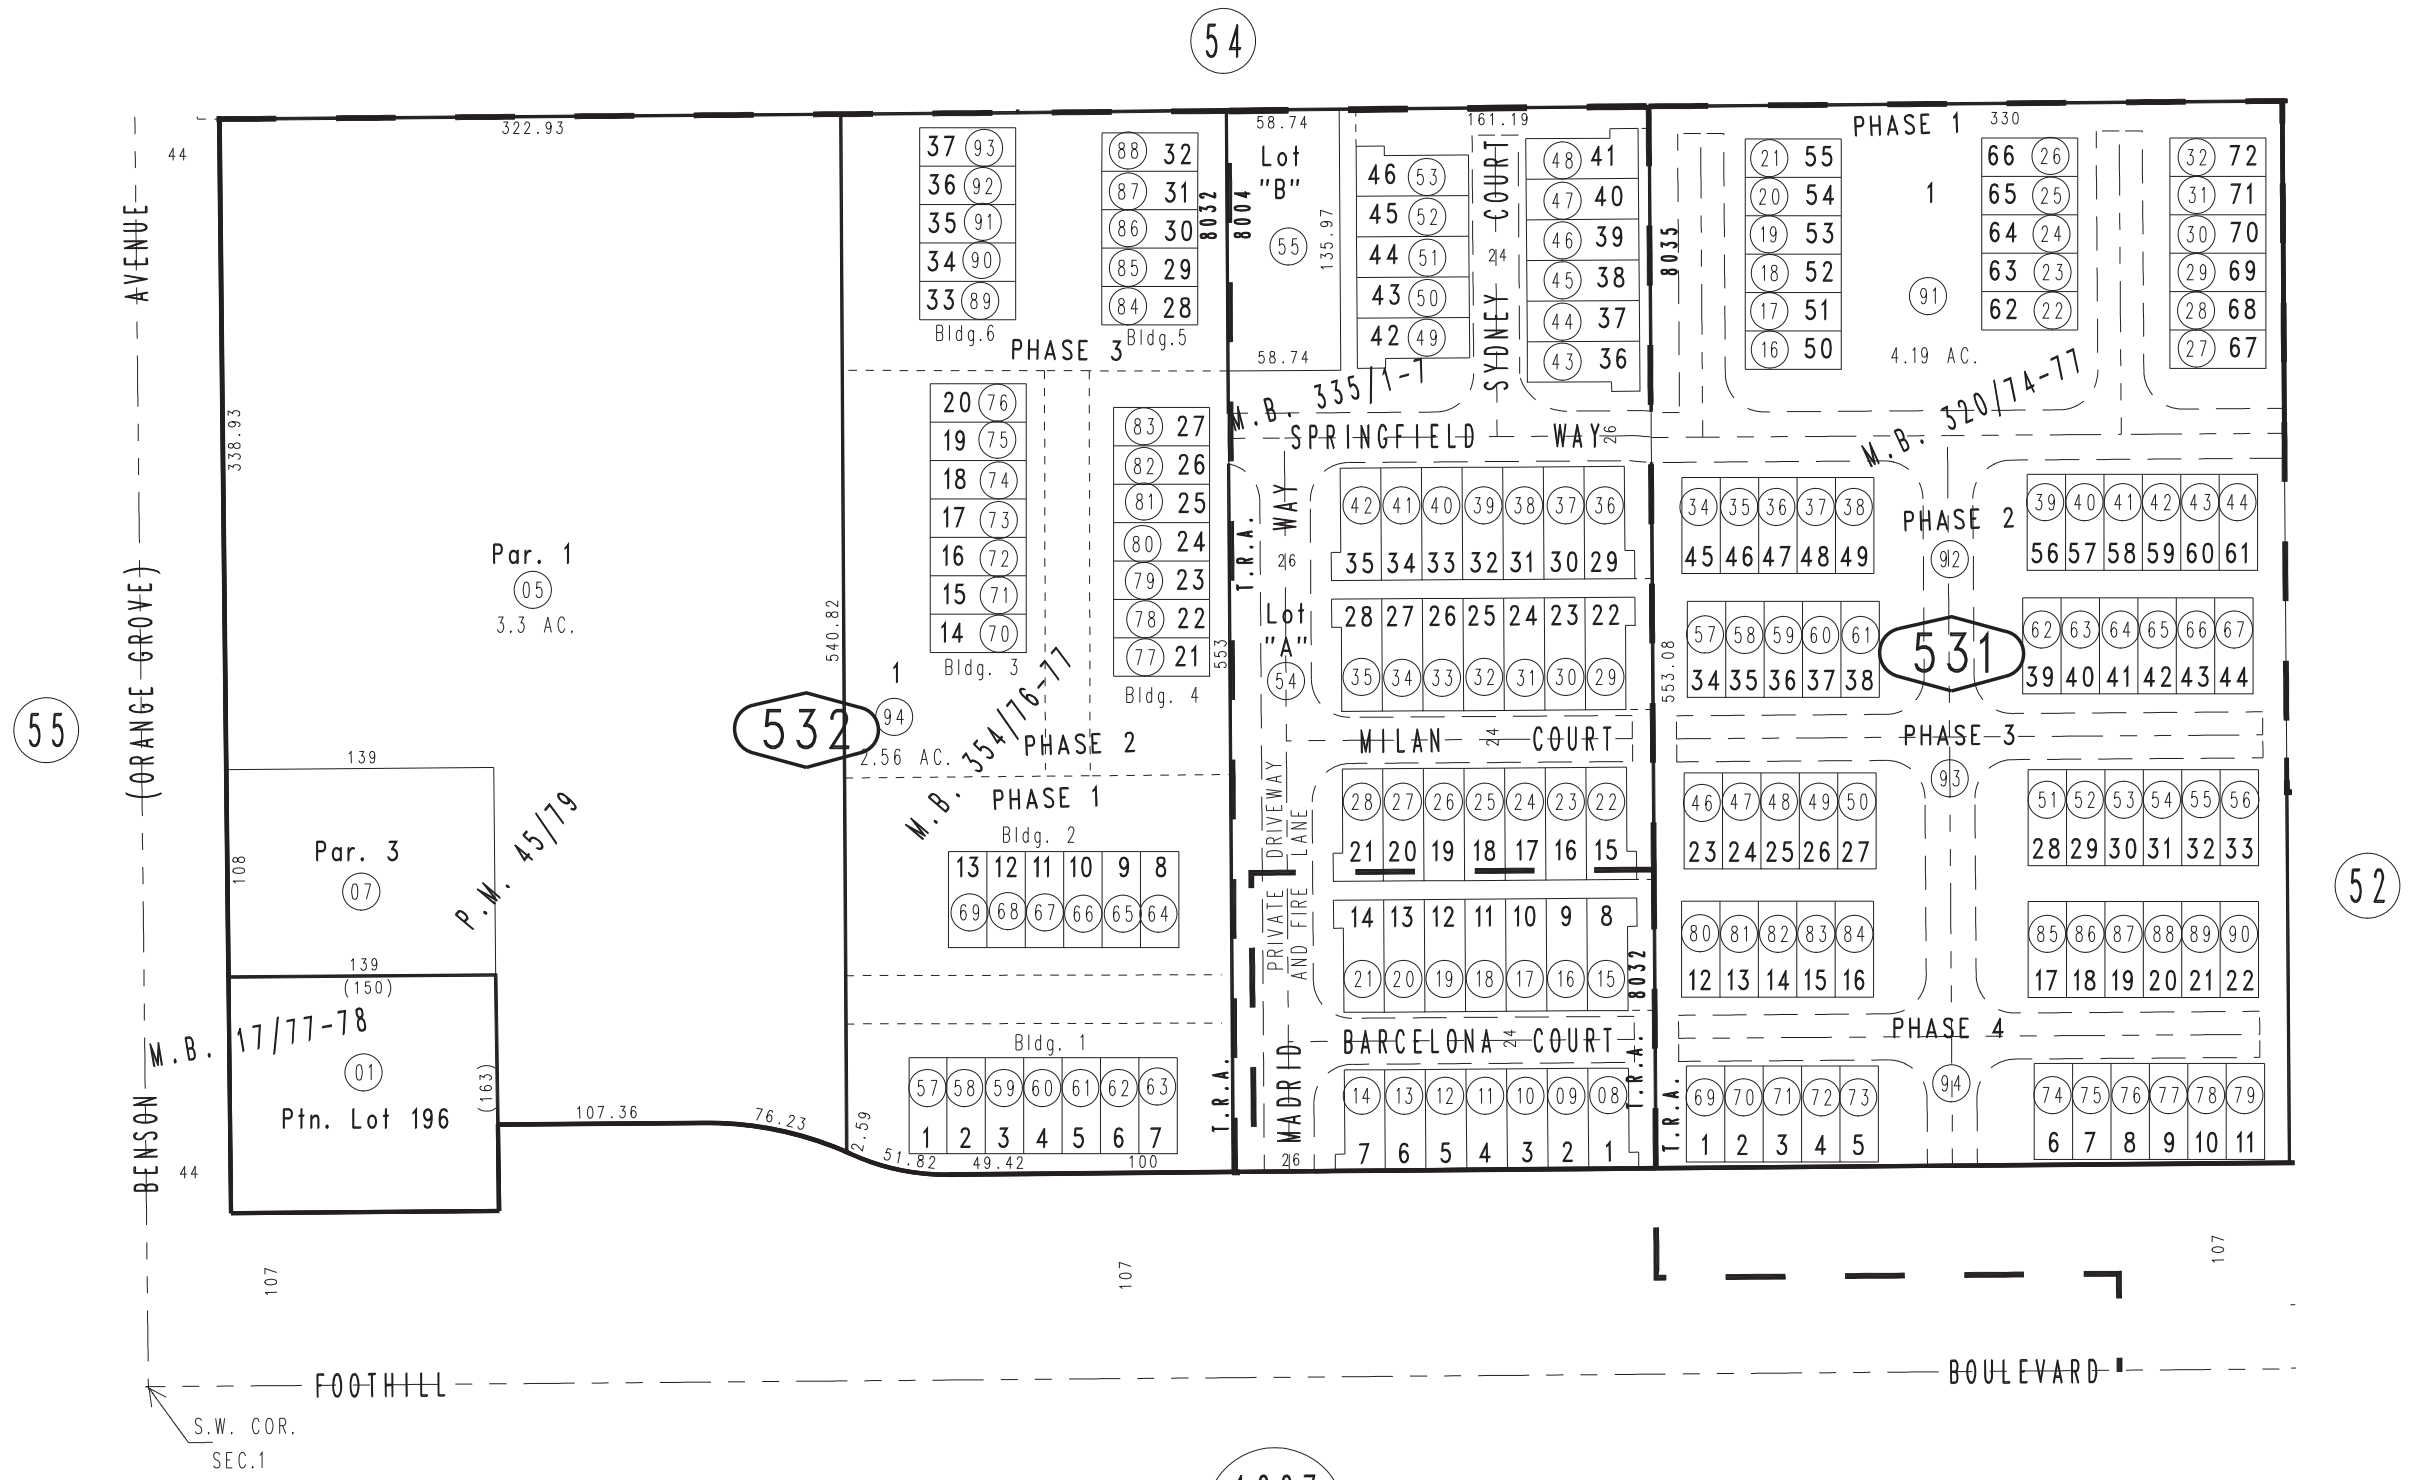

55

52

1007
10

Tract No. 20151, M.B. 354/76-77 Condo Plan 2020-0030563 Phase 1, 2, 3
 Tract No. 17721, M.B. 335/1-7
 Tract No. 17402, M.B. 320/74-77, Condo Plans 06-0780351 Phase 1
 07-0150047 Phase 2, 07-0211769 Phase 3, 07-0232390 Phase 4
 Ptn. Parcel Map No. 4829, P.M. 45/79

Ptn. S.W.1/4, Sec.1
 T.1S.,R.8W.

Assessor's Map
 Book 1006 Page 53
 San Bernardino County

REVISED
 02/03/20 GW
 04/15/20 GW