



THIS MAP IS FOR THE PURPOSE  
OF AD VALOREM TAXATION ONLY.



Ptn. Tract No. 8276, M.B. 113/10-11  
BK. 7940 PG. 234, BK. 8002 PG. 702  
Condominium

City of Upland  
Tax Rate Area  
8001

1006 - 59

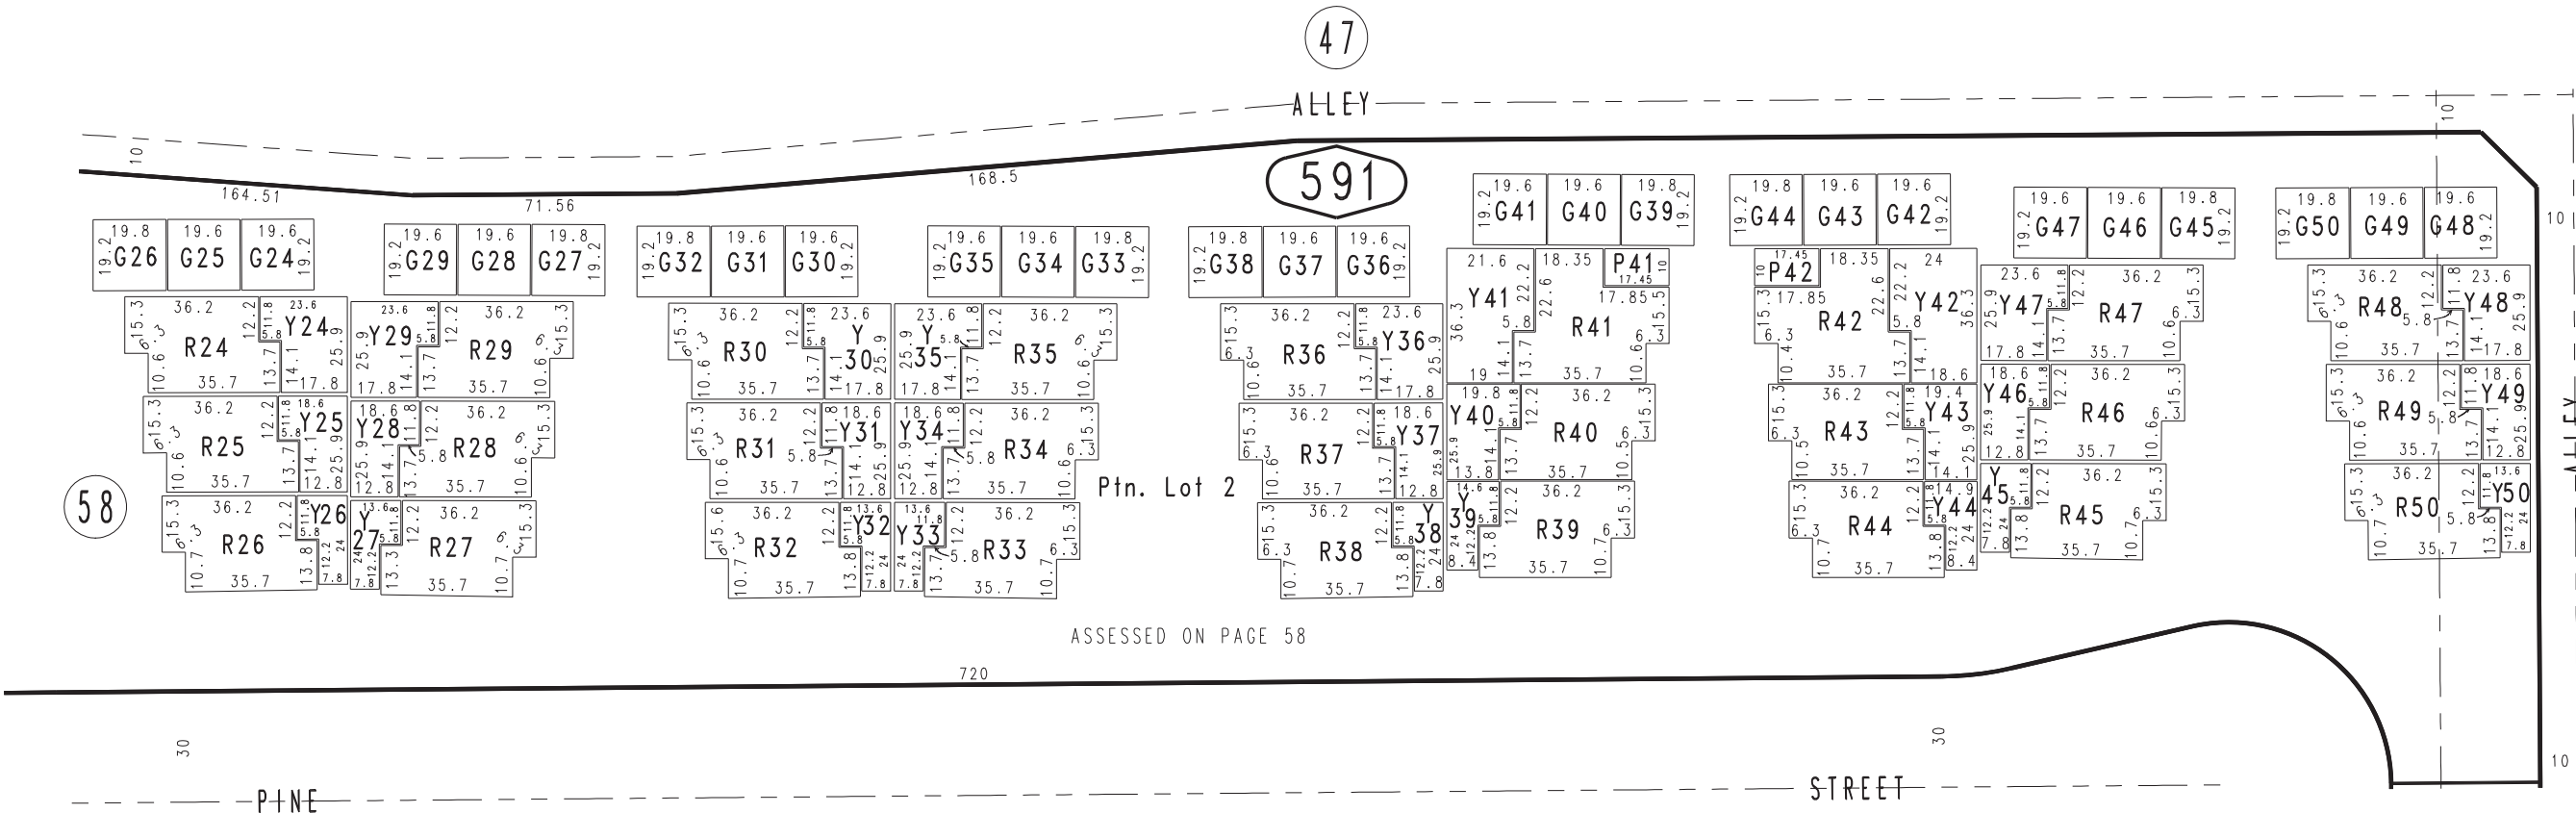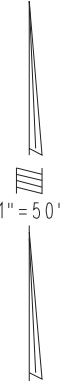

58

1045  
60

ASSESSED ON PAGE 58

Parcel	Unit	Yard	Yard	Garage
1006-591-01	R24		Y24	G24
1006-591-02	R25		Y25	G25
1006-591-03	R26		Y26	G26
1006-591-04	R27		Y27	G27
1006-591-05	R28		Y28	G28
1006-591-06	R29		Y29	G29
1006-591-07	R30		Y30	G30
1006-591-08	R31		Y31	G31
1006-591-09	R32		Y32	G32
1006-591-10	R33		Y33	G33
1006-591-11	R34		Y34	G34

1006-591-12	R35		Y35	G35
1006-591-13	R36		Y36	G36
1006-591-14	R37		Y37	G37
1006-591-15	R38		Y38	G38
1006-591-16	R39		Y39	G39
1006-591-17	R40		Y40	G40
1006-591-18	R41	P41	Y41	G41
1006-591-19	R42	P42	Y42	G42
1006-591-20	R43		Y43	G43
1006-591-21	R44		Y44	G44
1006-591-22	R45		Y45	G45

1006-591-23	R46		Y46	G46
1006-591-24	R47		Y47	G47
1006-591-25	R48		Y48	G48
1006-591-26	R49		Y49	G49
1006-591-27	R50		Y50	G50