


THIS MAP IS FOR THE PURPOSE OF AD VALOREM TAXATION ONLY.

# Ptn. Mountain View Addition, M.B. 8/99

City of Upland  
Tax Rate Area  
8001

1007 - 49

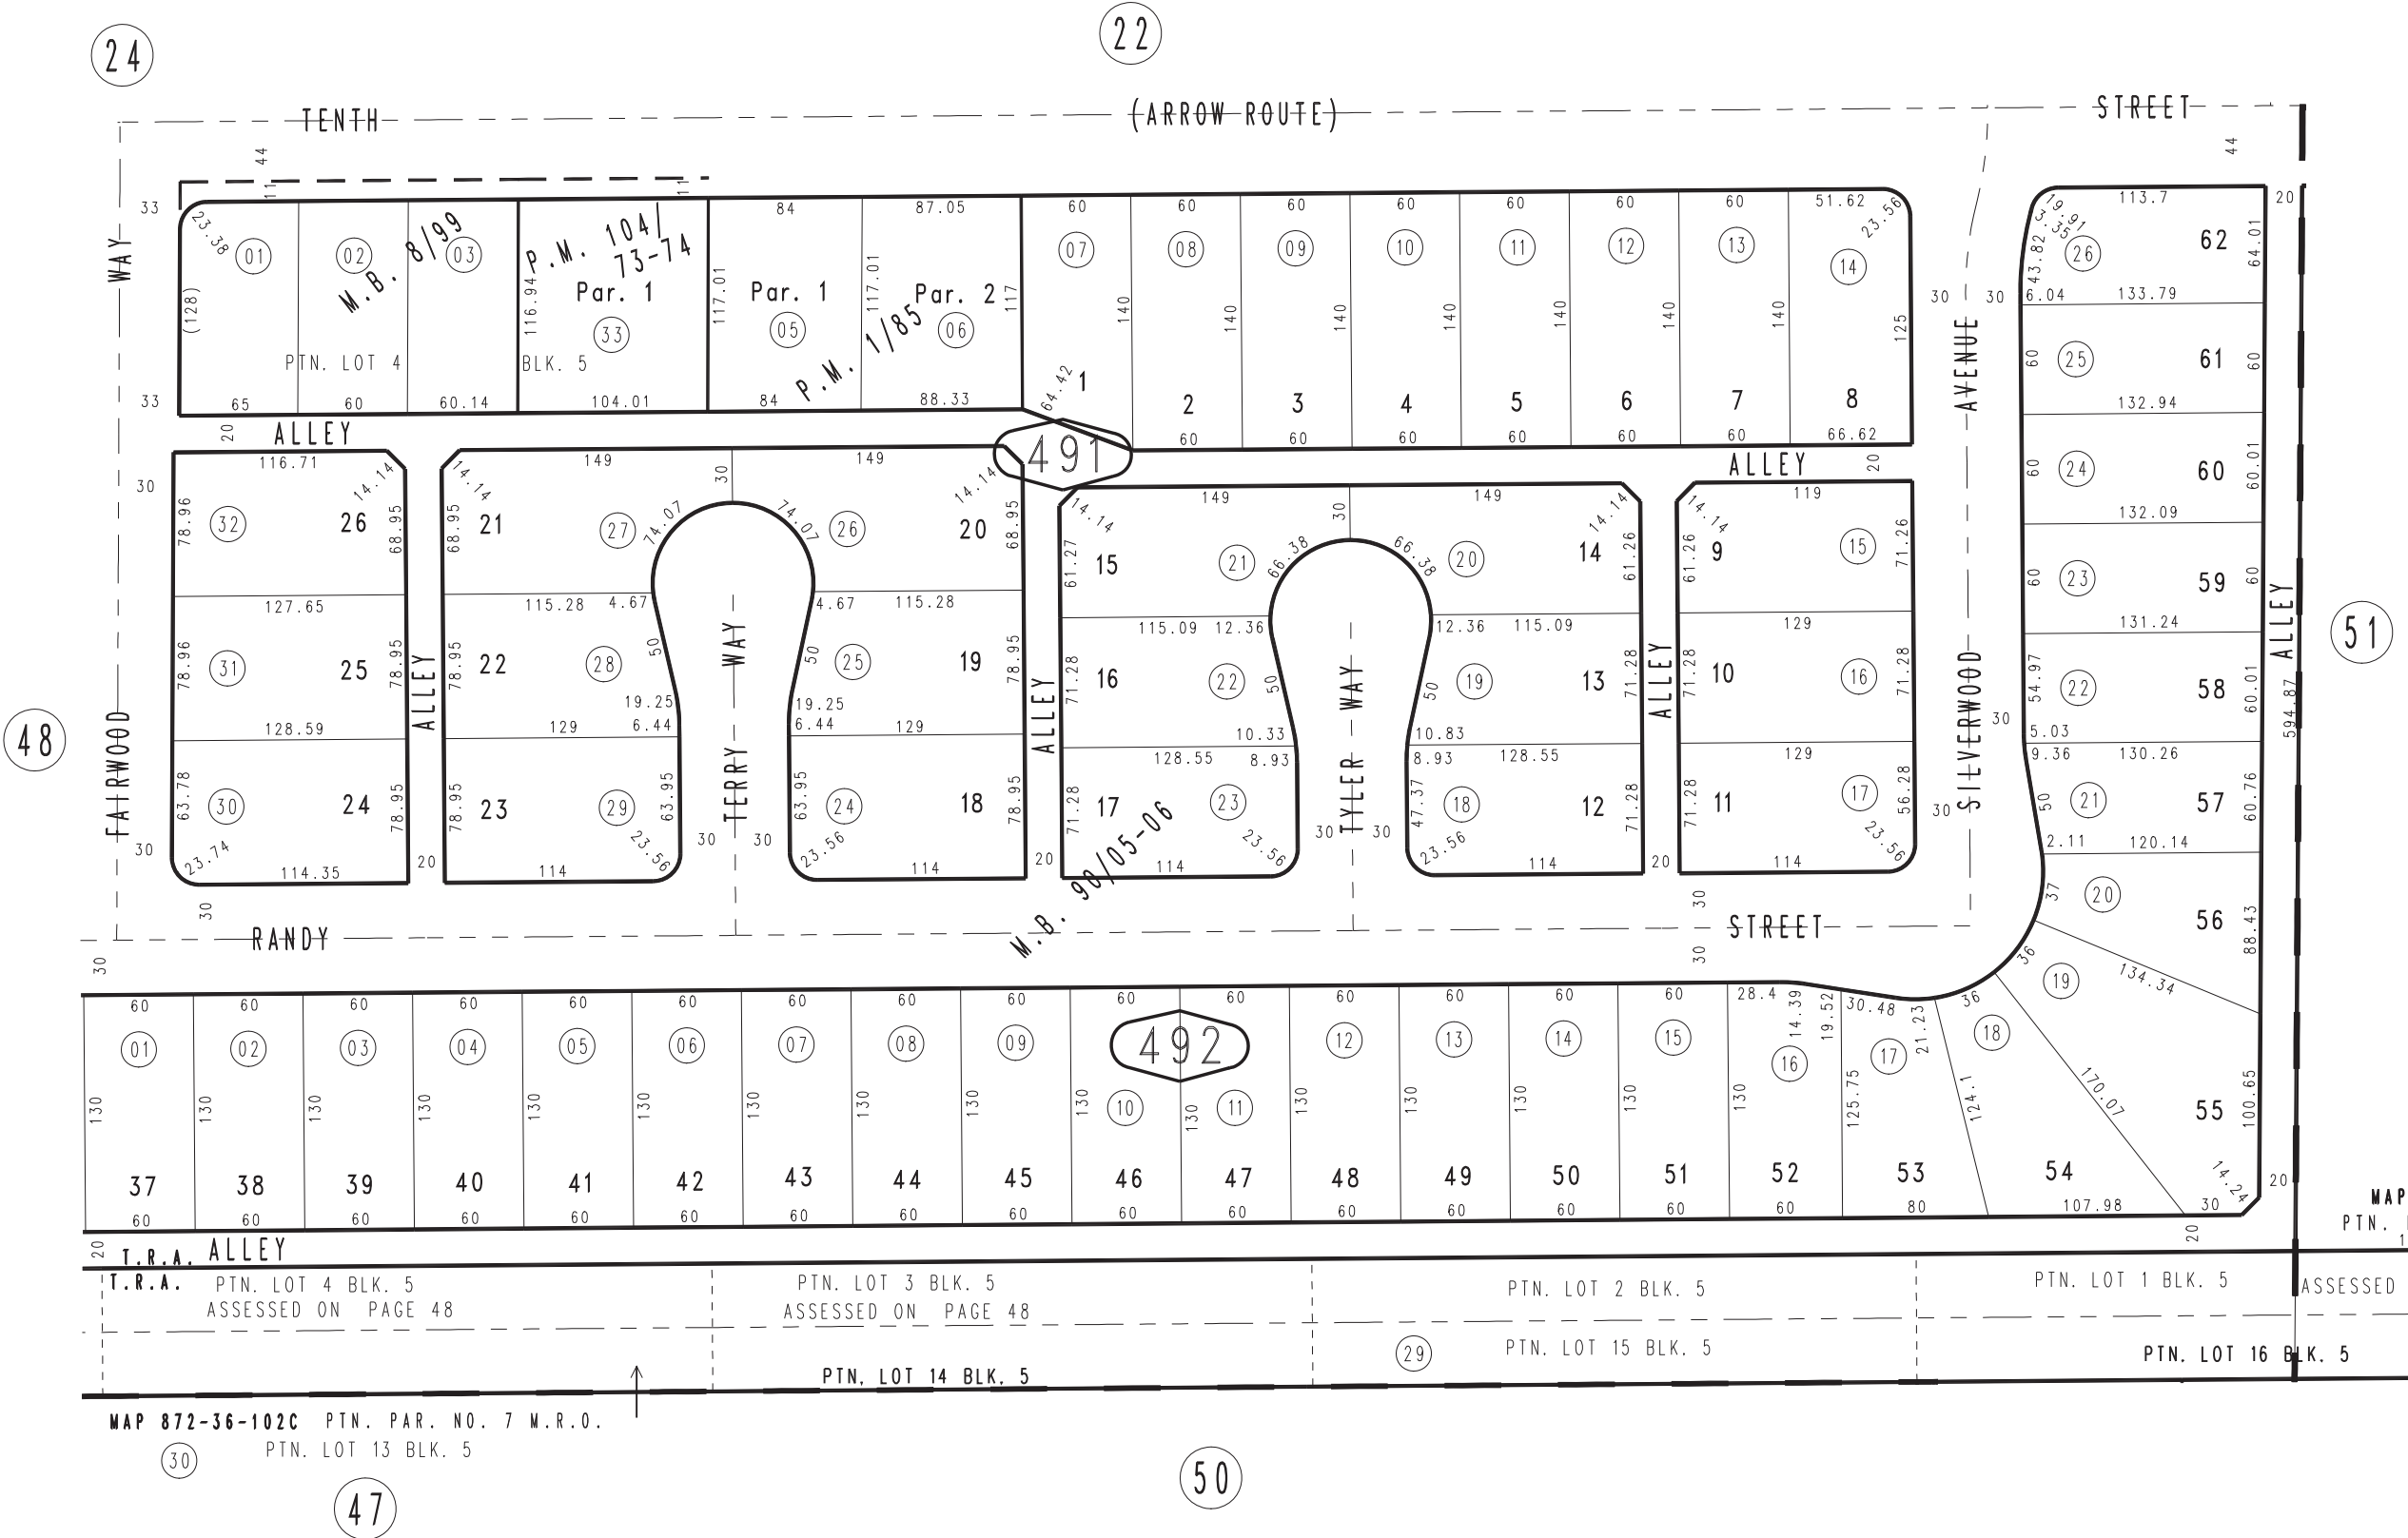

MAP 872-36-102C  
PTN. PAR. NO. 8 M.R.O.  
118  
ASSESSED ON PAGE 51

MAP 872-36-102C PTN. PAR. NO. 7 M.R.O.  
PTN. LOT 13 BLK. 5

MAP 872-36-102C PTN. PAR. NO. 8 M.R.O.  
118  
ASSESSED ON PAGE 51

PTN. LOT 4 BLK. 5 ASSESSED ON PAGE 48

PTN. LOT 3 BLK. 5 ASSESSED ON PAGE 48

PTN. LOT 2 BLK. 5

PTN. LOT 1 BLK. 5

PTN. LOT 14 BLK. 5

PTN. LOT 15 BLK. 5

PTN. LOT 16 BLK. 5