

THIS MAP IS FOR THE PURPOSE OF AD VALOREM TAXATION ONLY.


Ptn. Ontario Colony Lands M.B. 2/8, 11/6

City of Ontario
Tax Rate Area
4000 4069

1010 - 50



1"=100'

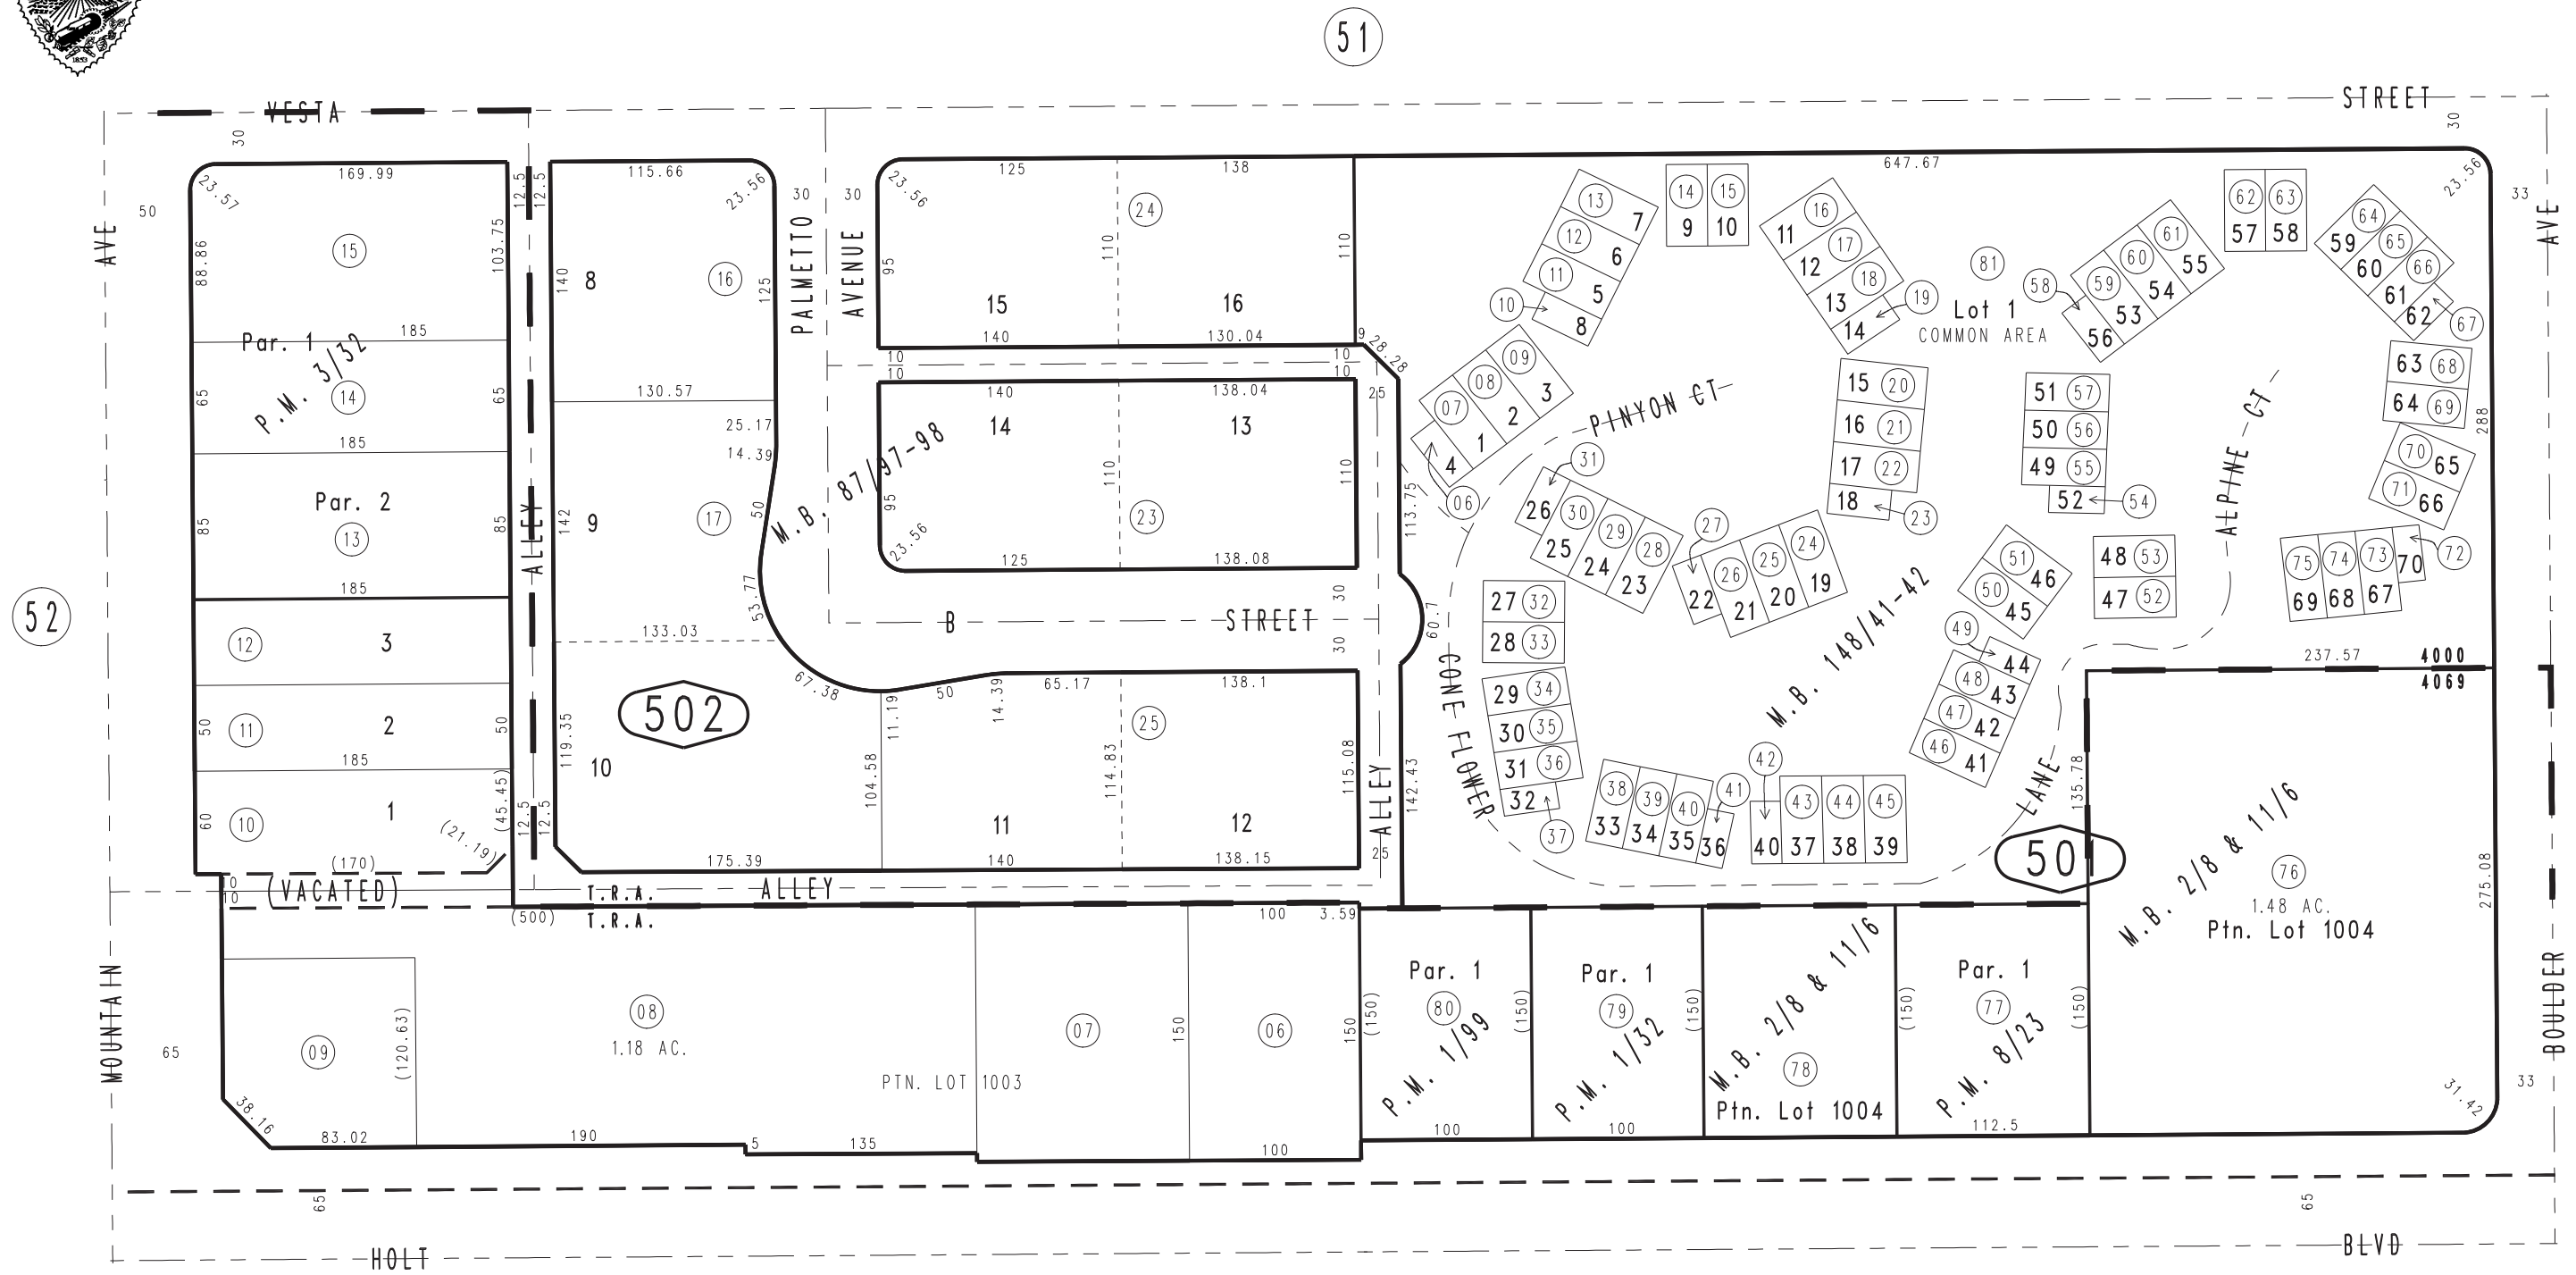

1011
13

1011
14

Tract No. 6862, M.B. 87/97-98
 Parcel Map No. 138, P.M. 8/23
 Parcel Map No. 317, P.M. 3/32
 Parcel Map No. 130, P.M. 1/99
 Parcel Map No. 33, P.M. 1/32

Condominium Plan, O.R. 80-138274
 Tract No. 10375, M.B. 148/41-42

Ptn. S.E.1/4, Sec.24
 T.1S.,R.8W.

Assessor's Map
 Book 1010 Page 50
 San Bernardino County

REVISED
 03/15/16 RU