

THIS MAP IS FOR THE PURPOSE OF AD VALOREM TAXATION ONLY.

Ptn. Nemaha Tract, M.B. 11/47


1010
54

City of Ontario
Tax Rate Area
4069


1011 - 12



Parcel Map No. 2009, P.M. 22/53
Parcel Map No. 2301, P.M. 21/93
Parcel Map No. 3239, P.M. 31/27
Parcel Map No. 5453, P.M. 53/88

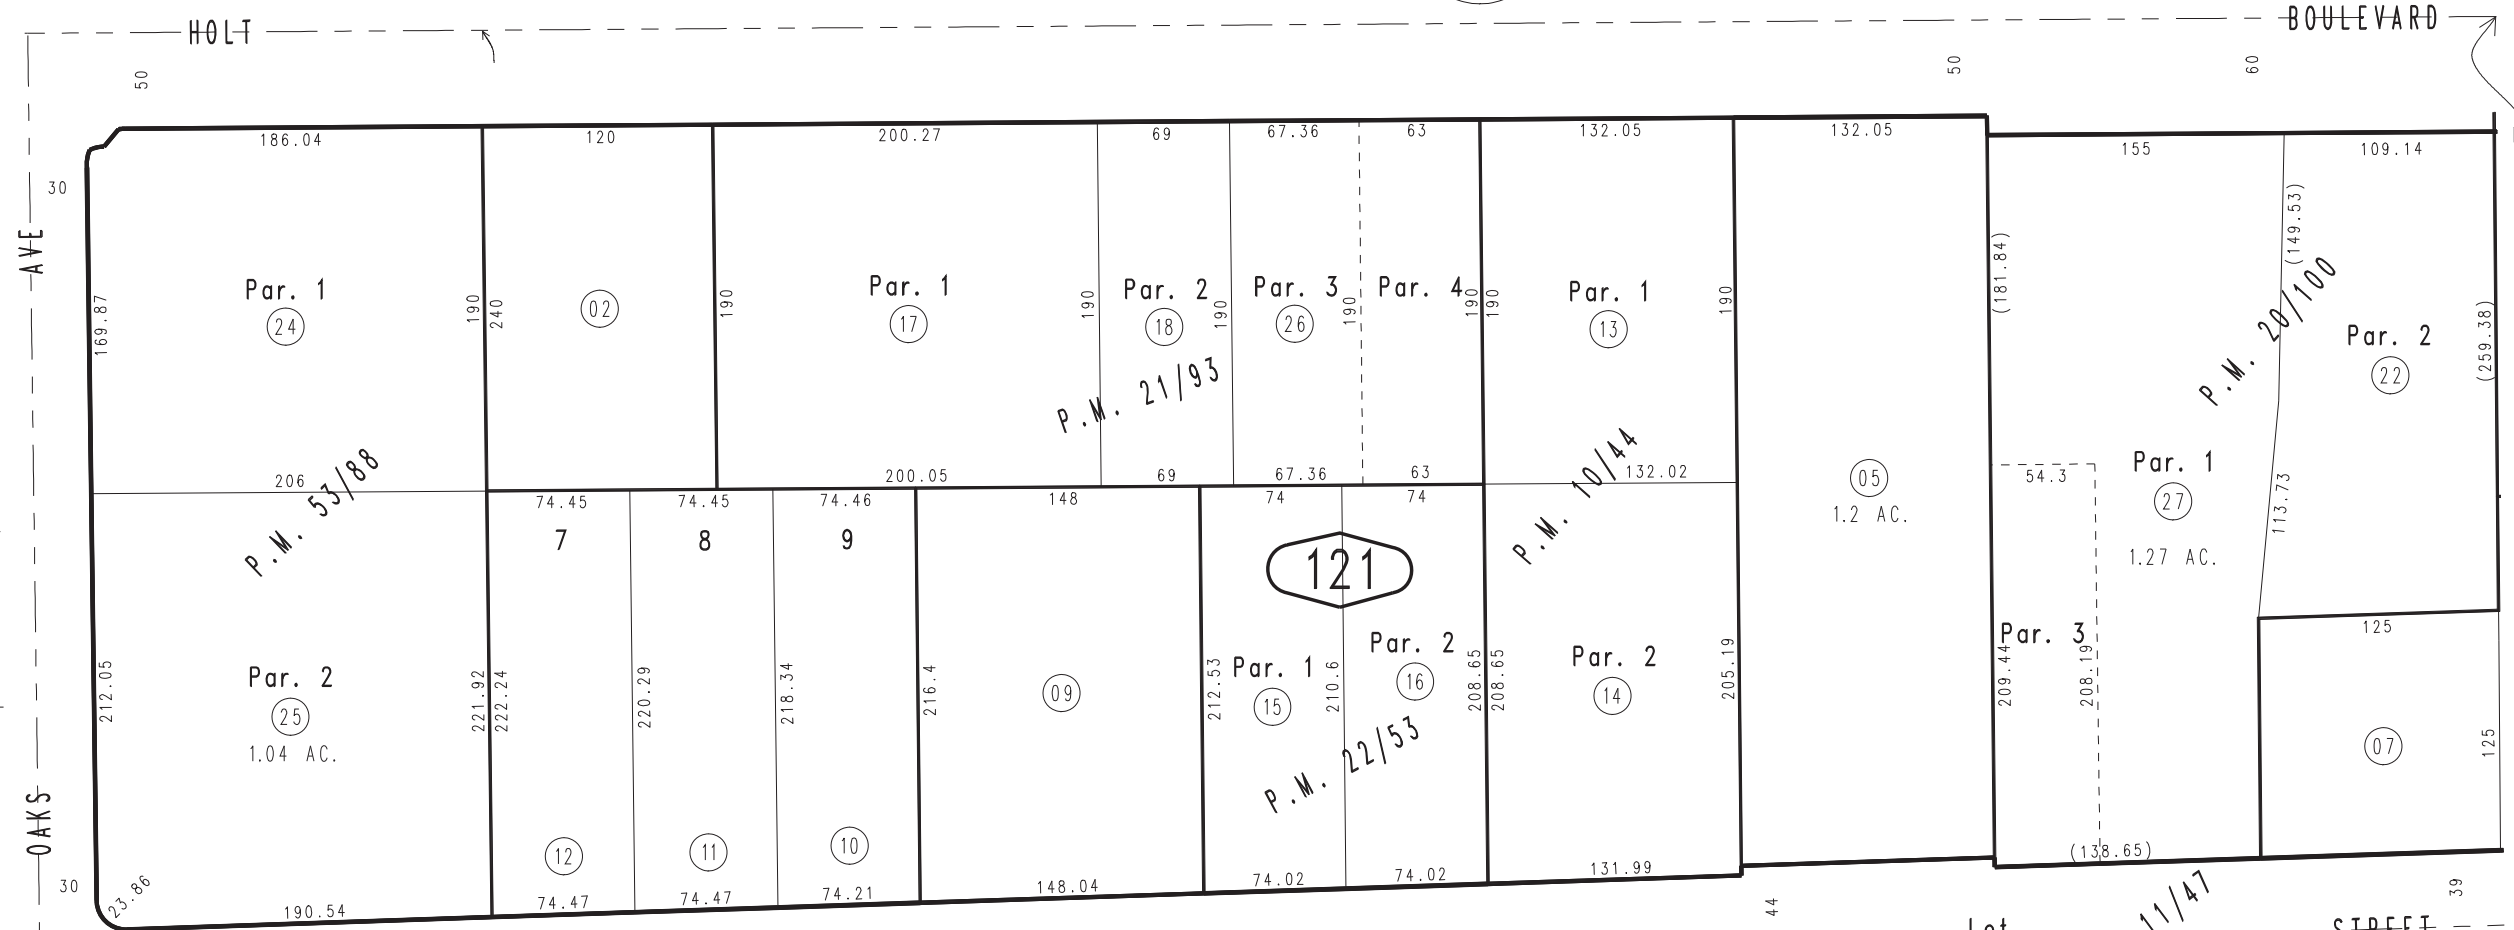


APPROX. N.1/4 COR. SEC.25

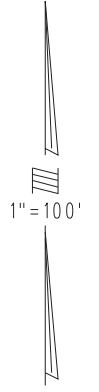

Assessor's Map 12
Book 1011 Page 12
San Bernardino County

Parcel Map No. 1914, P.M. 20/100
Parcel Map No. 4184, P.M. 38/92-93
Tract No. 6878, M.B. 87/1-2
Parcel Map No. 51, P.M. 1/37
Parcel Map No. 1112, P.M. 10/44

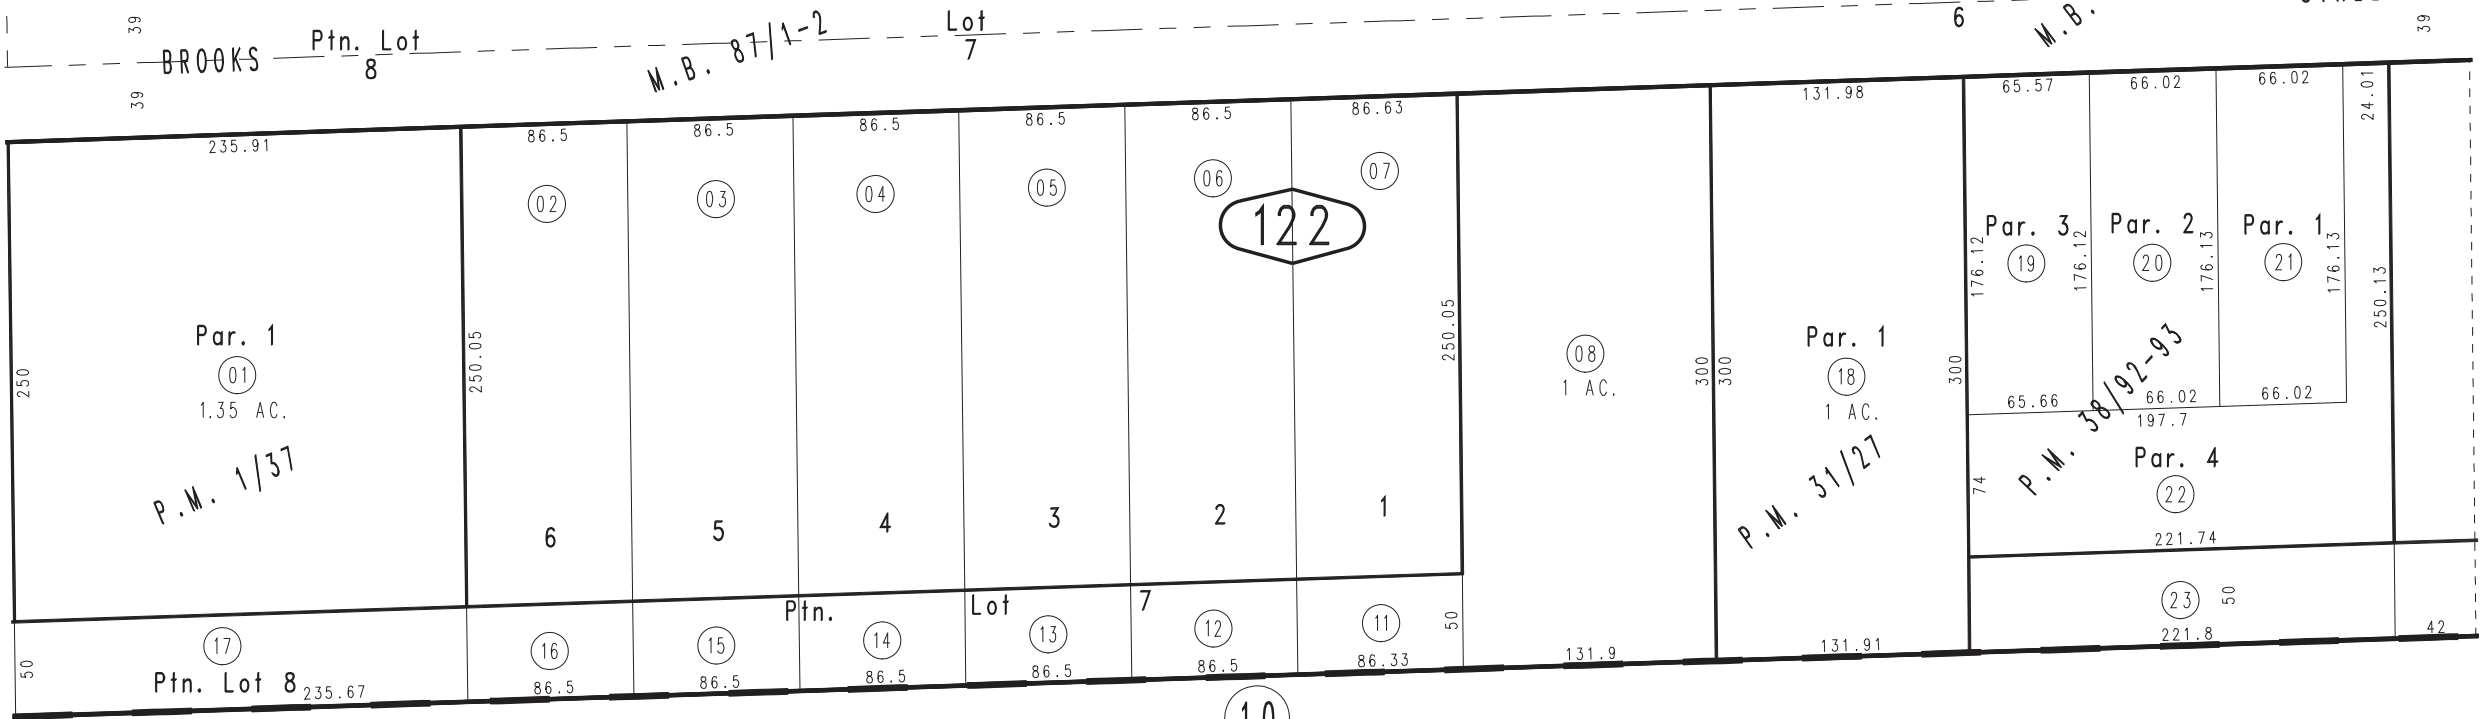

13

Ptn. N.W.1/4, Sec.25
T.1S.,R.8W.

REVISED
12/07/22 GW