

THIS MAP IS FOR THE PURPOSE OF AD VALOREM TAXATION ONLY.

Ptn. Rancho Santa Ana Del Chino, M.B. 6/15

City of Ontario
Tax Rate Area
4000

1011 - 56



55



PTN. BLK. 15

M.B. 185/9-10

561 2
8.84 AC.
07

1049
58

1049
61

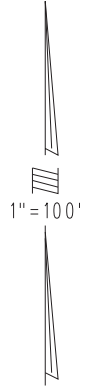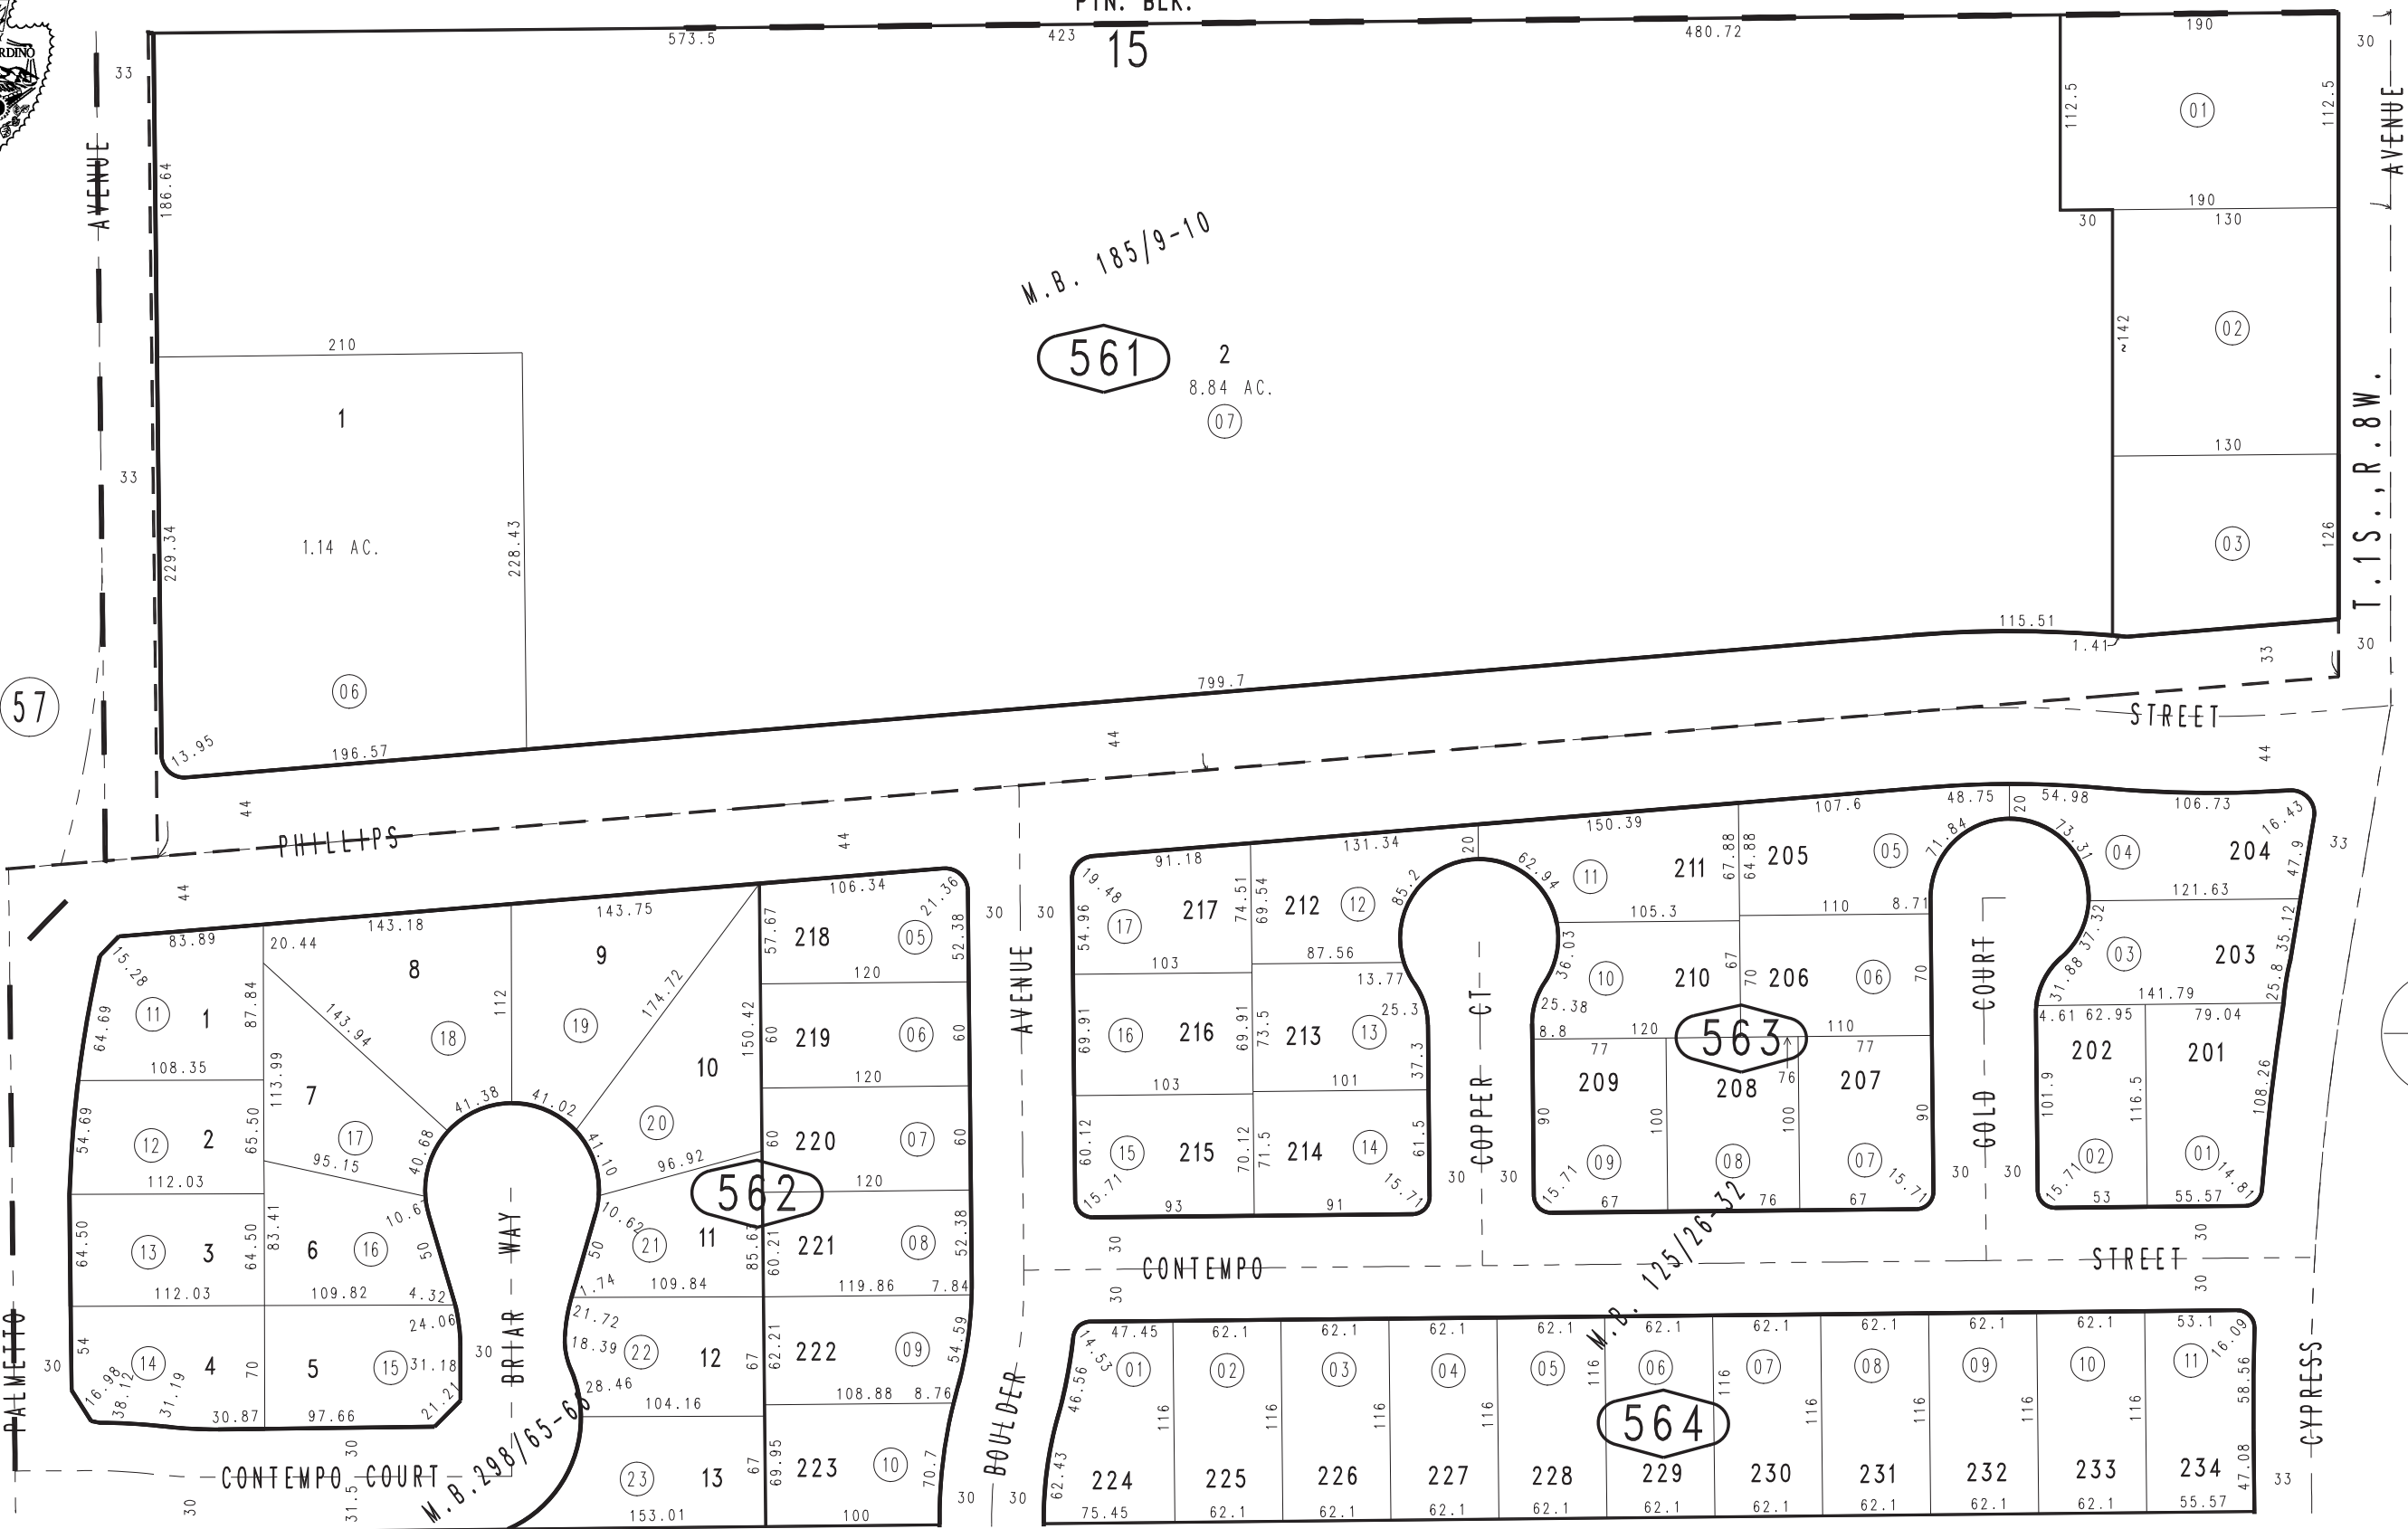

Tract No. 16362, M.B. 298/65-66
Tract No. 12964, M.B. 185/9-10
Ptn. Tract No. 9062, M.B. 125/26-32
Ptn. Amended Map of a Ptn. Monte Vista Tract No. 2, M.B. 17/52

1014
15

Ptn. S.E.1/4, Sec.25
T.1S.,R.8W.

Assessor's Map
Book 1011 Page 56
San Bernardino County