


THIS MAP IS FOR THE PURPOSE OF AD VALOREM TAXATION ONLY.

Ptn. Rancho Santa Ana Del Chino, M.B. 6/15

City of Chino
Tax Rate Area
1001,1047,1048
1068

1014 - 37

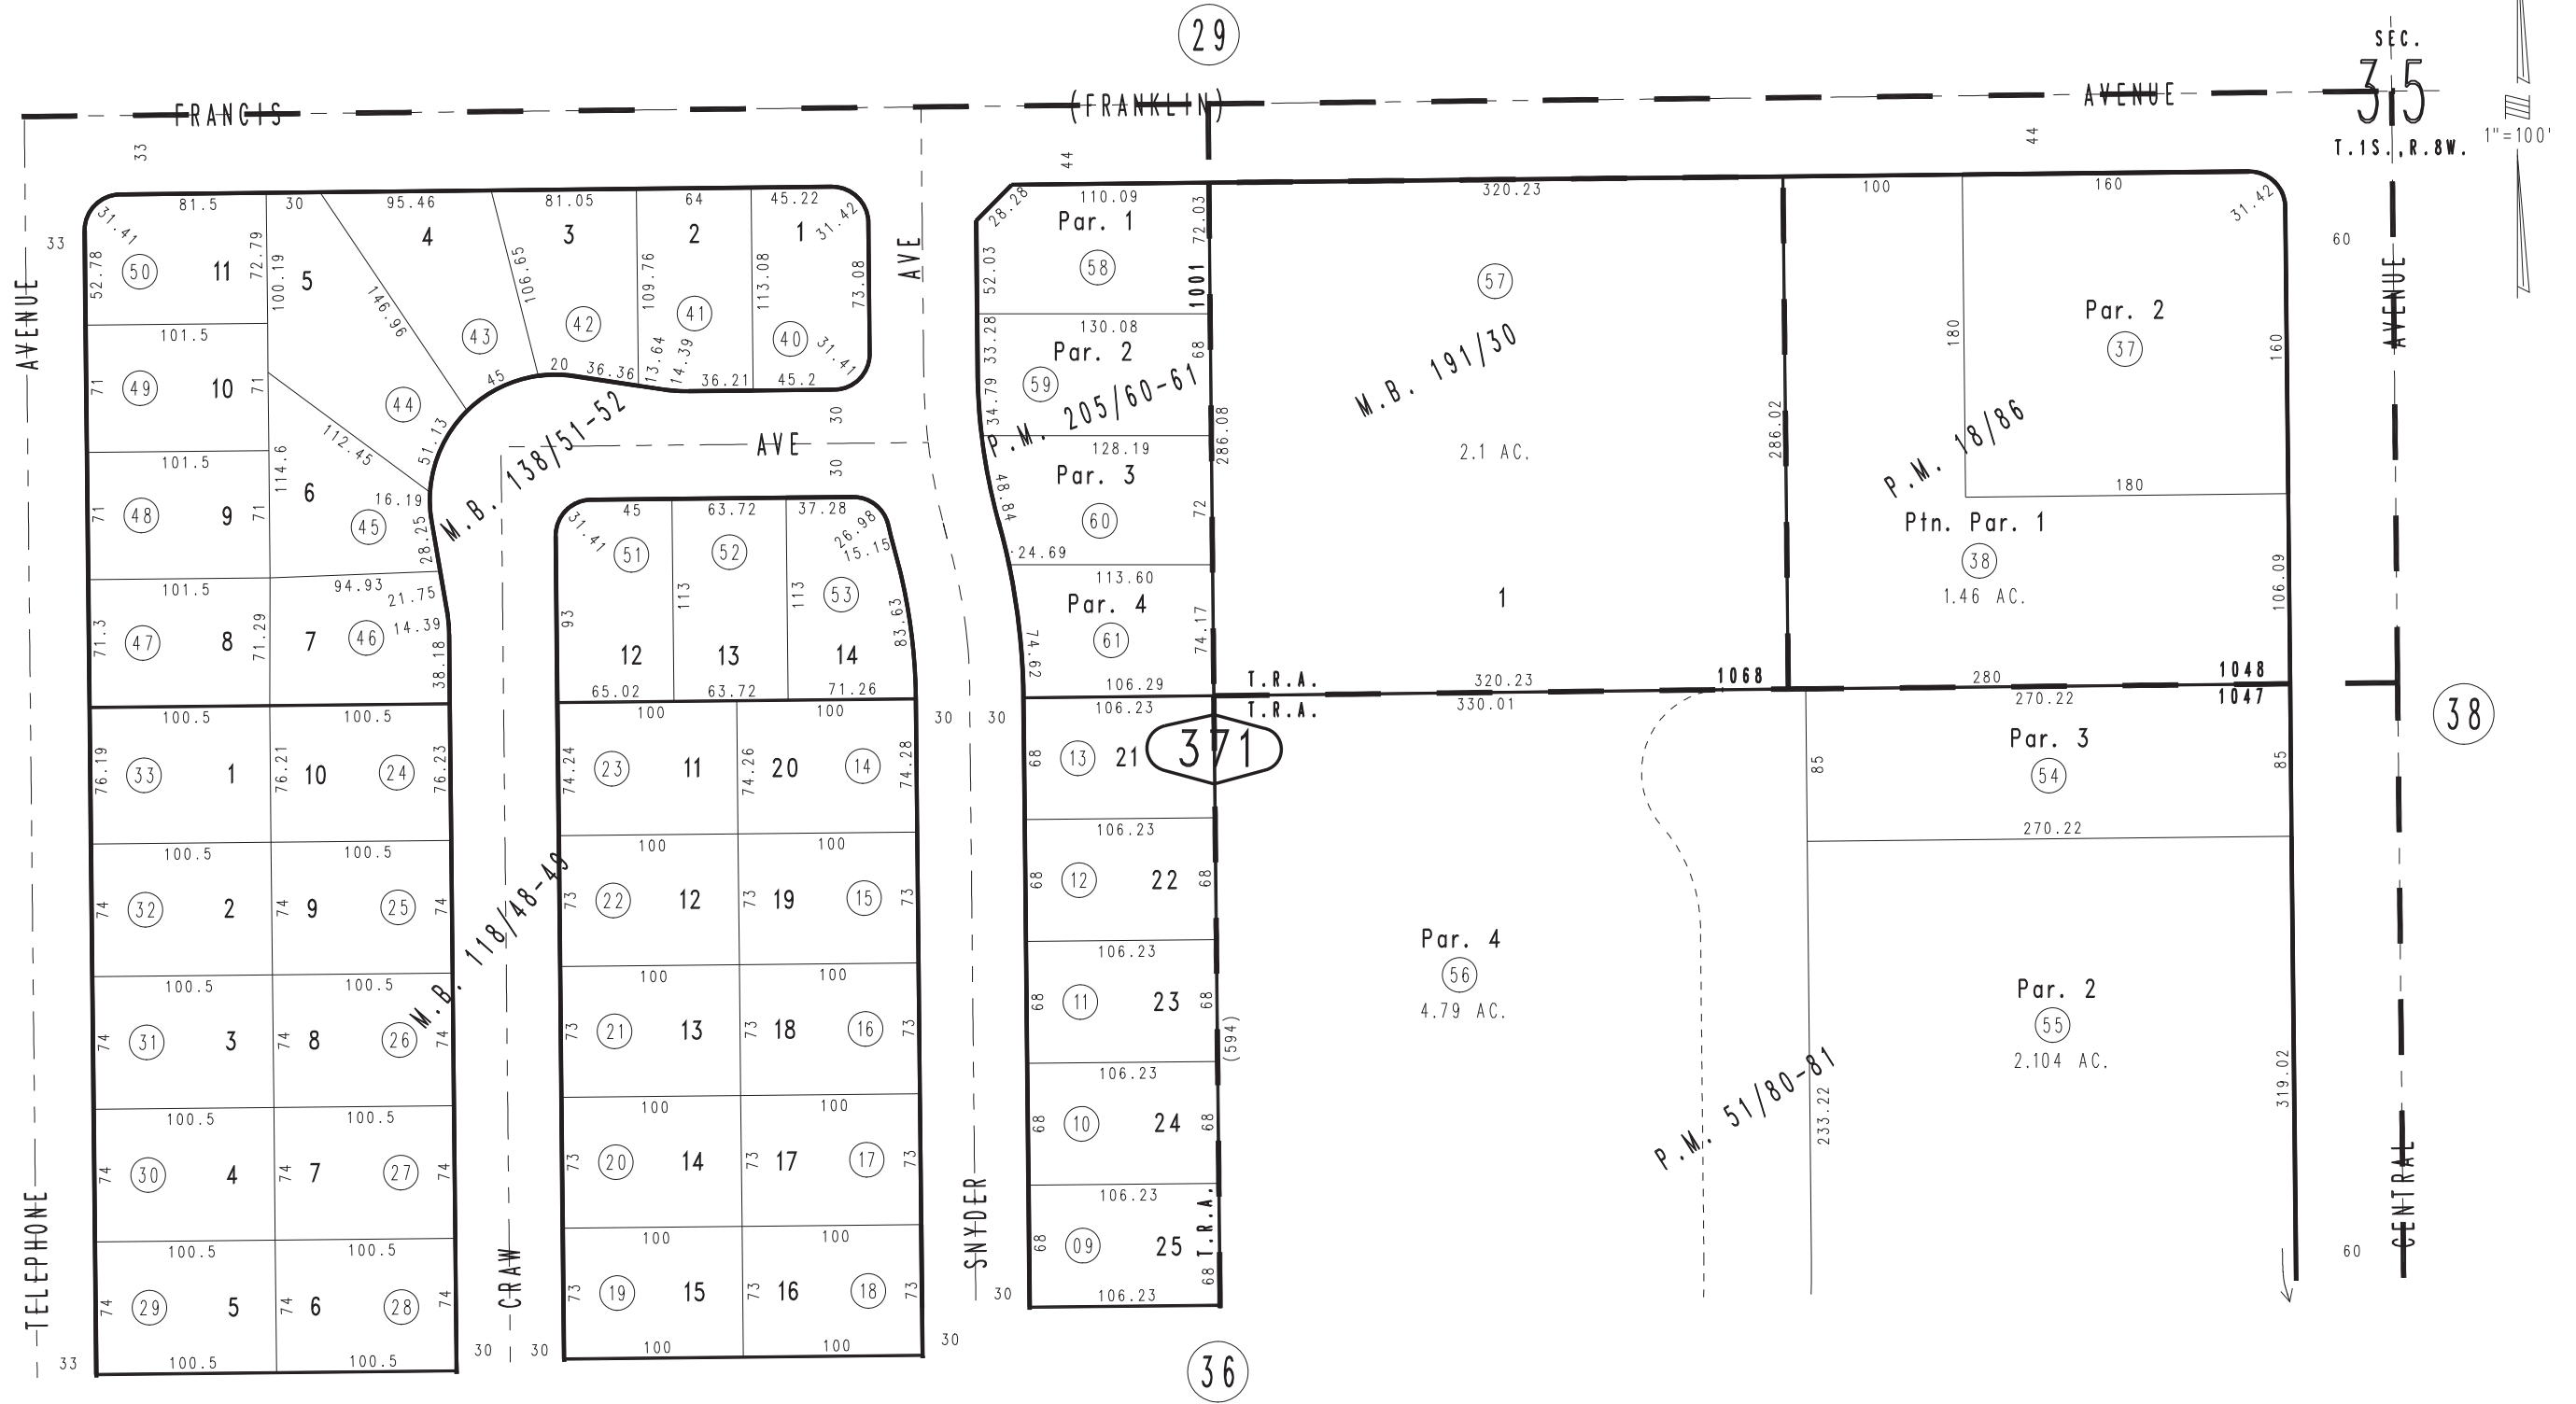

Parcel Map No. 16122, P.M. 205/60-61
 Tract No. 13071, M.B. 191/30
 Ptn. Parcel Map No. 4192, P.M. 51/80-81
 Tract No. 9691, M.B. 138/51-52
 Parcel Map No. 1974, P.M. 18/86
 Tract No. 8627, M.B. 118/48-49

October 2004

Ptn. S.W.1/4, Sec.35
T.1S.,R.8W.

Assessor's Map
Book 1014 Page 37
San Bernardino County

REVISED
02/08/19 RU