


THIS MAP IS FOR THE PURPOSE
OF AD VALOREM TAXATION ONLY.

Ptn. Rancho Santa Ana Del Chino, M.B. 6/15

City of Ontario
Tax Rate Area
4052

1014 - 44

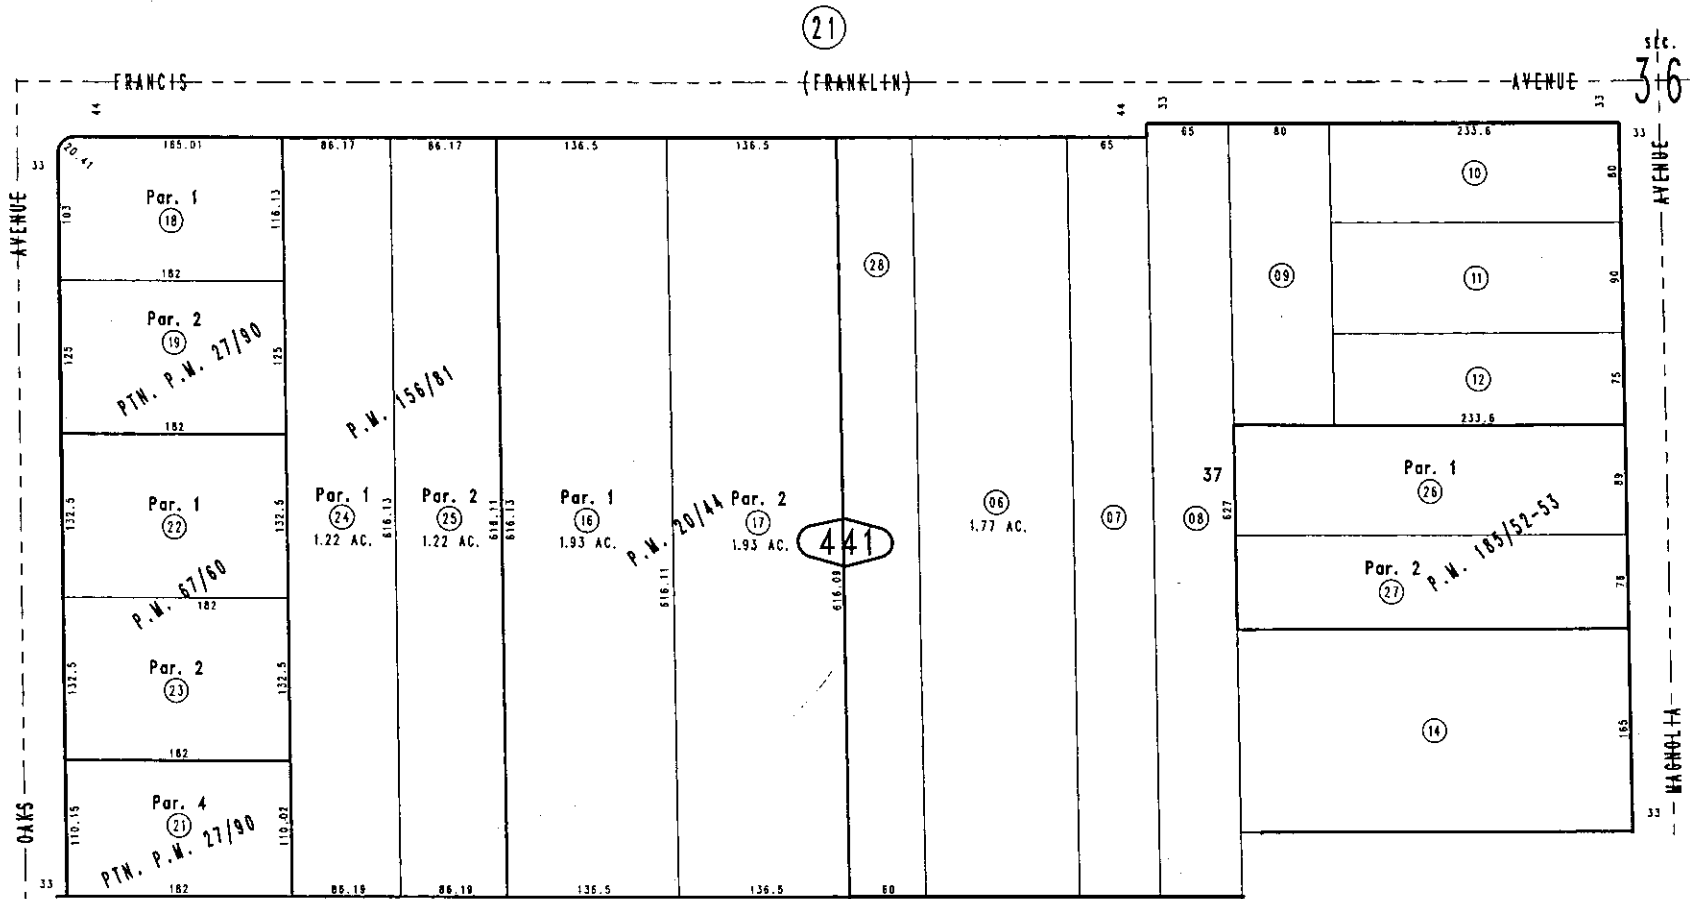

43

21

(FRANKLIN)

3+6
ste.

1"=100'

47

45

Parcel Map No. 15153, P.M. 185/52-53
 Parcel Map No. 12969, P.M. 156/81
 Parcel Map No. 6752, P.M. 67/60
 Ptn. Parcel Map No. 3017, P.M. 27/90
 Parcel Map No. 2343, P.M. 20/44

October 2004

Ptn. S.W.1/4, Sec.36
T.1S.,R.8W.

Assessor's Map
Book 1014 Page 44
San Bernardino County

REVISED