


THIS MAP IS FOR THE PURPOSE OF AD VALOREM TAXATION ONLY.

# Ptn. Rancho Santa Ana Del Chino, M.B. 6/15

City of Ontario  
Tax Rate Area  
4052

# 1014 - 56

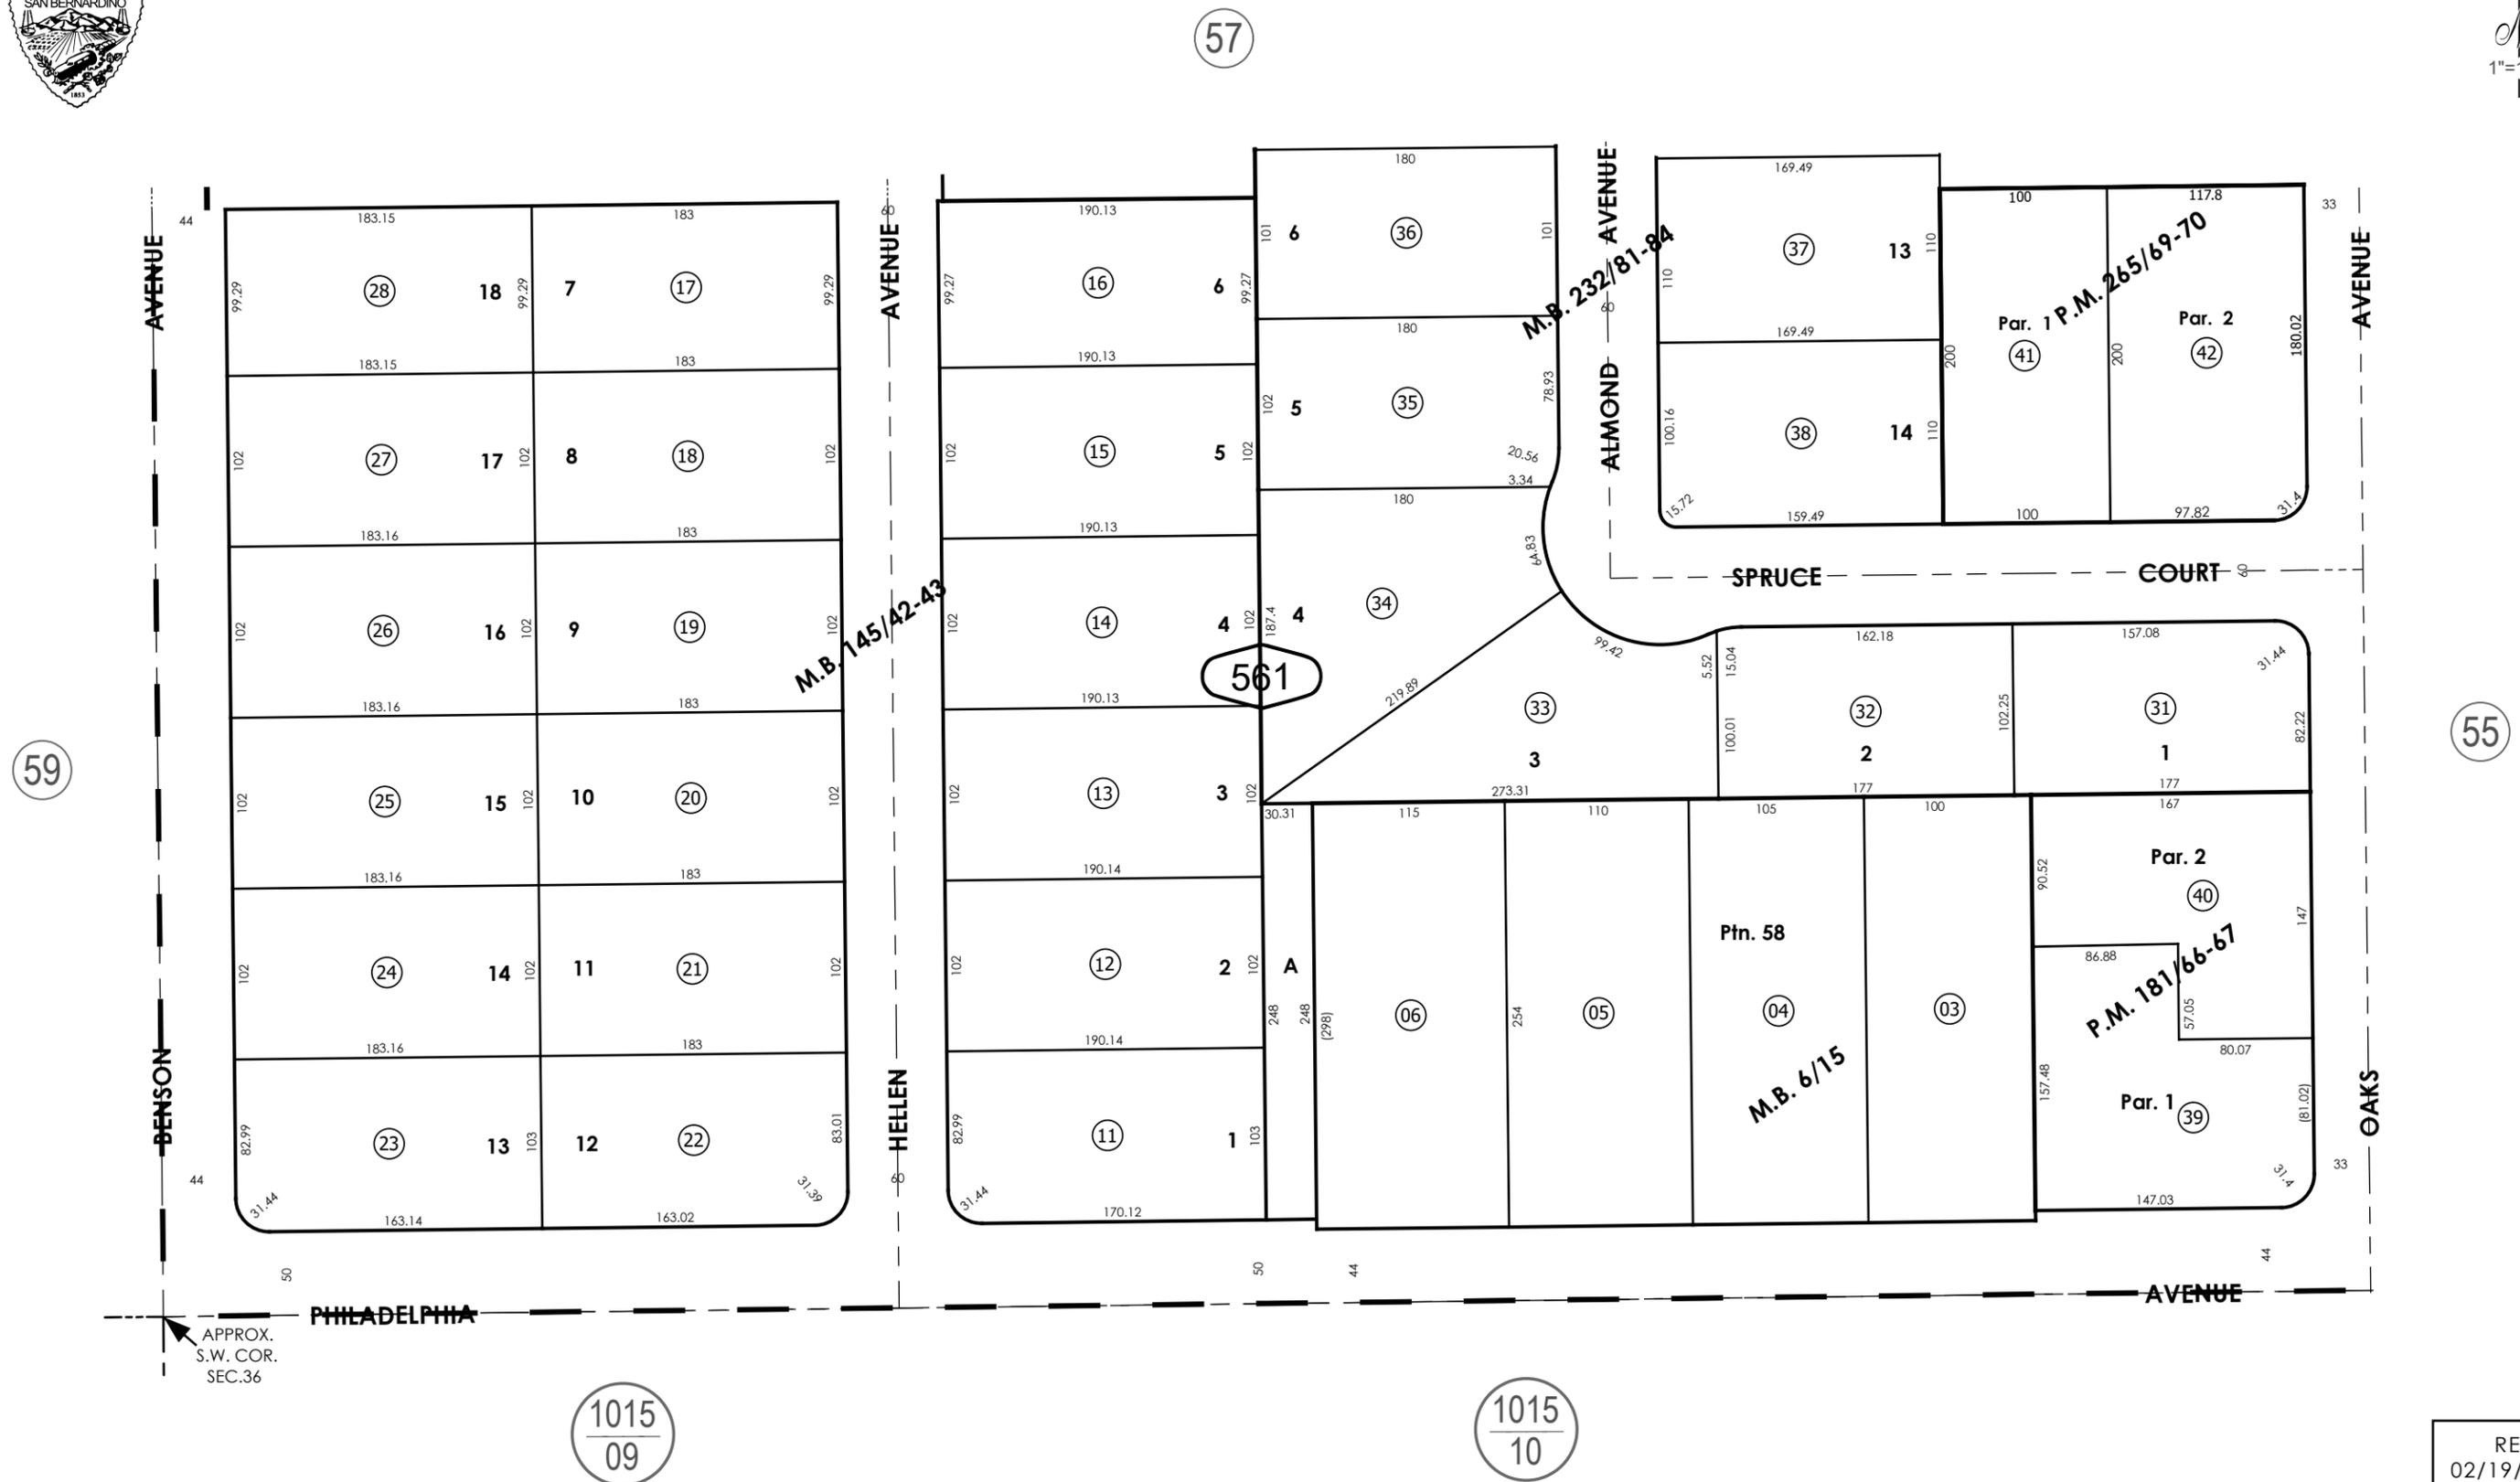

APPROX. S.W. COR. SEC.36

Parcel Map No. 20376, P.M. 265/69-70  
Tract No. 9753, M.B. 145/42-43  
Ptn. Tract No. 13422, M.B. 219/64-67, Amending Map, M.B. 232/81-84  
Parcel Map No. 14917, P.M. 181/66-67

Ptn. S.W.1/4, Sec.36  
T.1S.,R.8W.

Assessor's Map  
Book 1014 Page 56  
San Bernardino County

REVISED  
02/19/26 KC